


Níel Indriðsson  
 NÚ 131144-3444

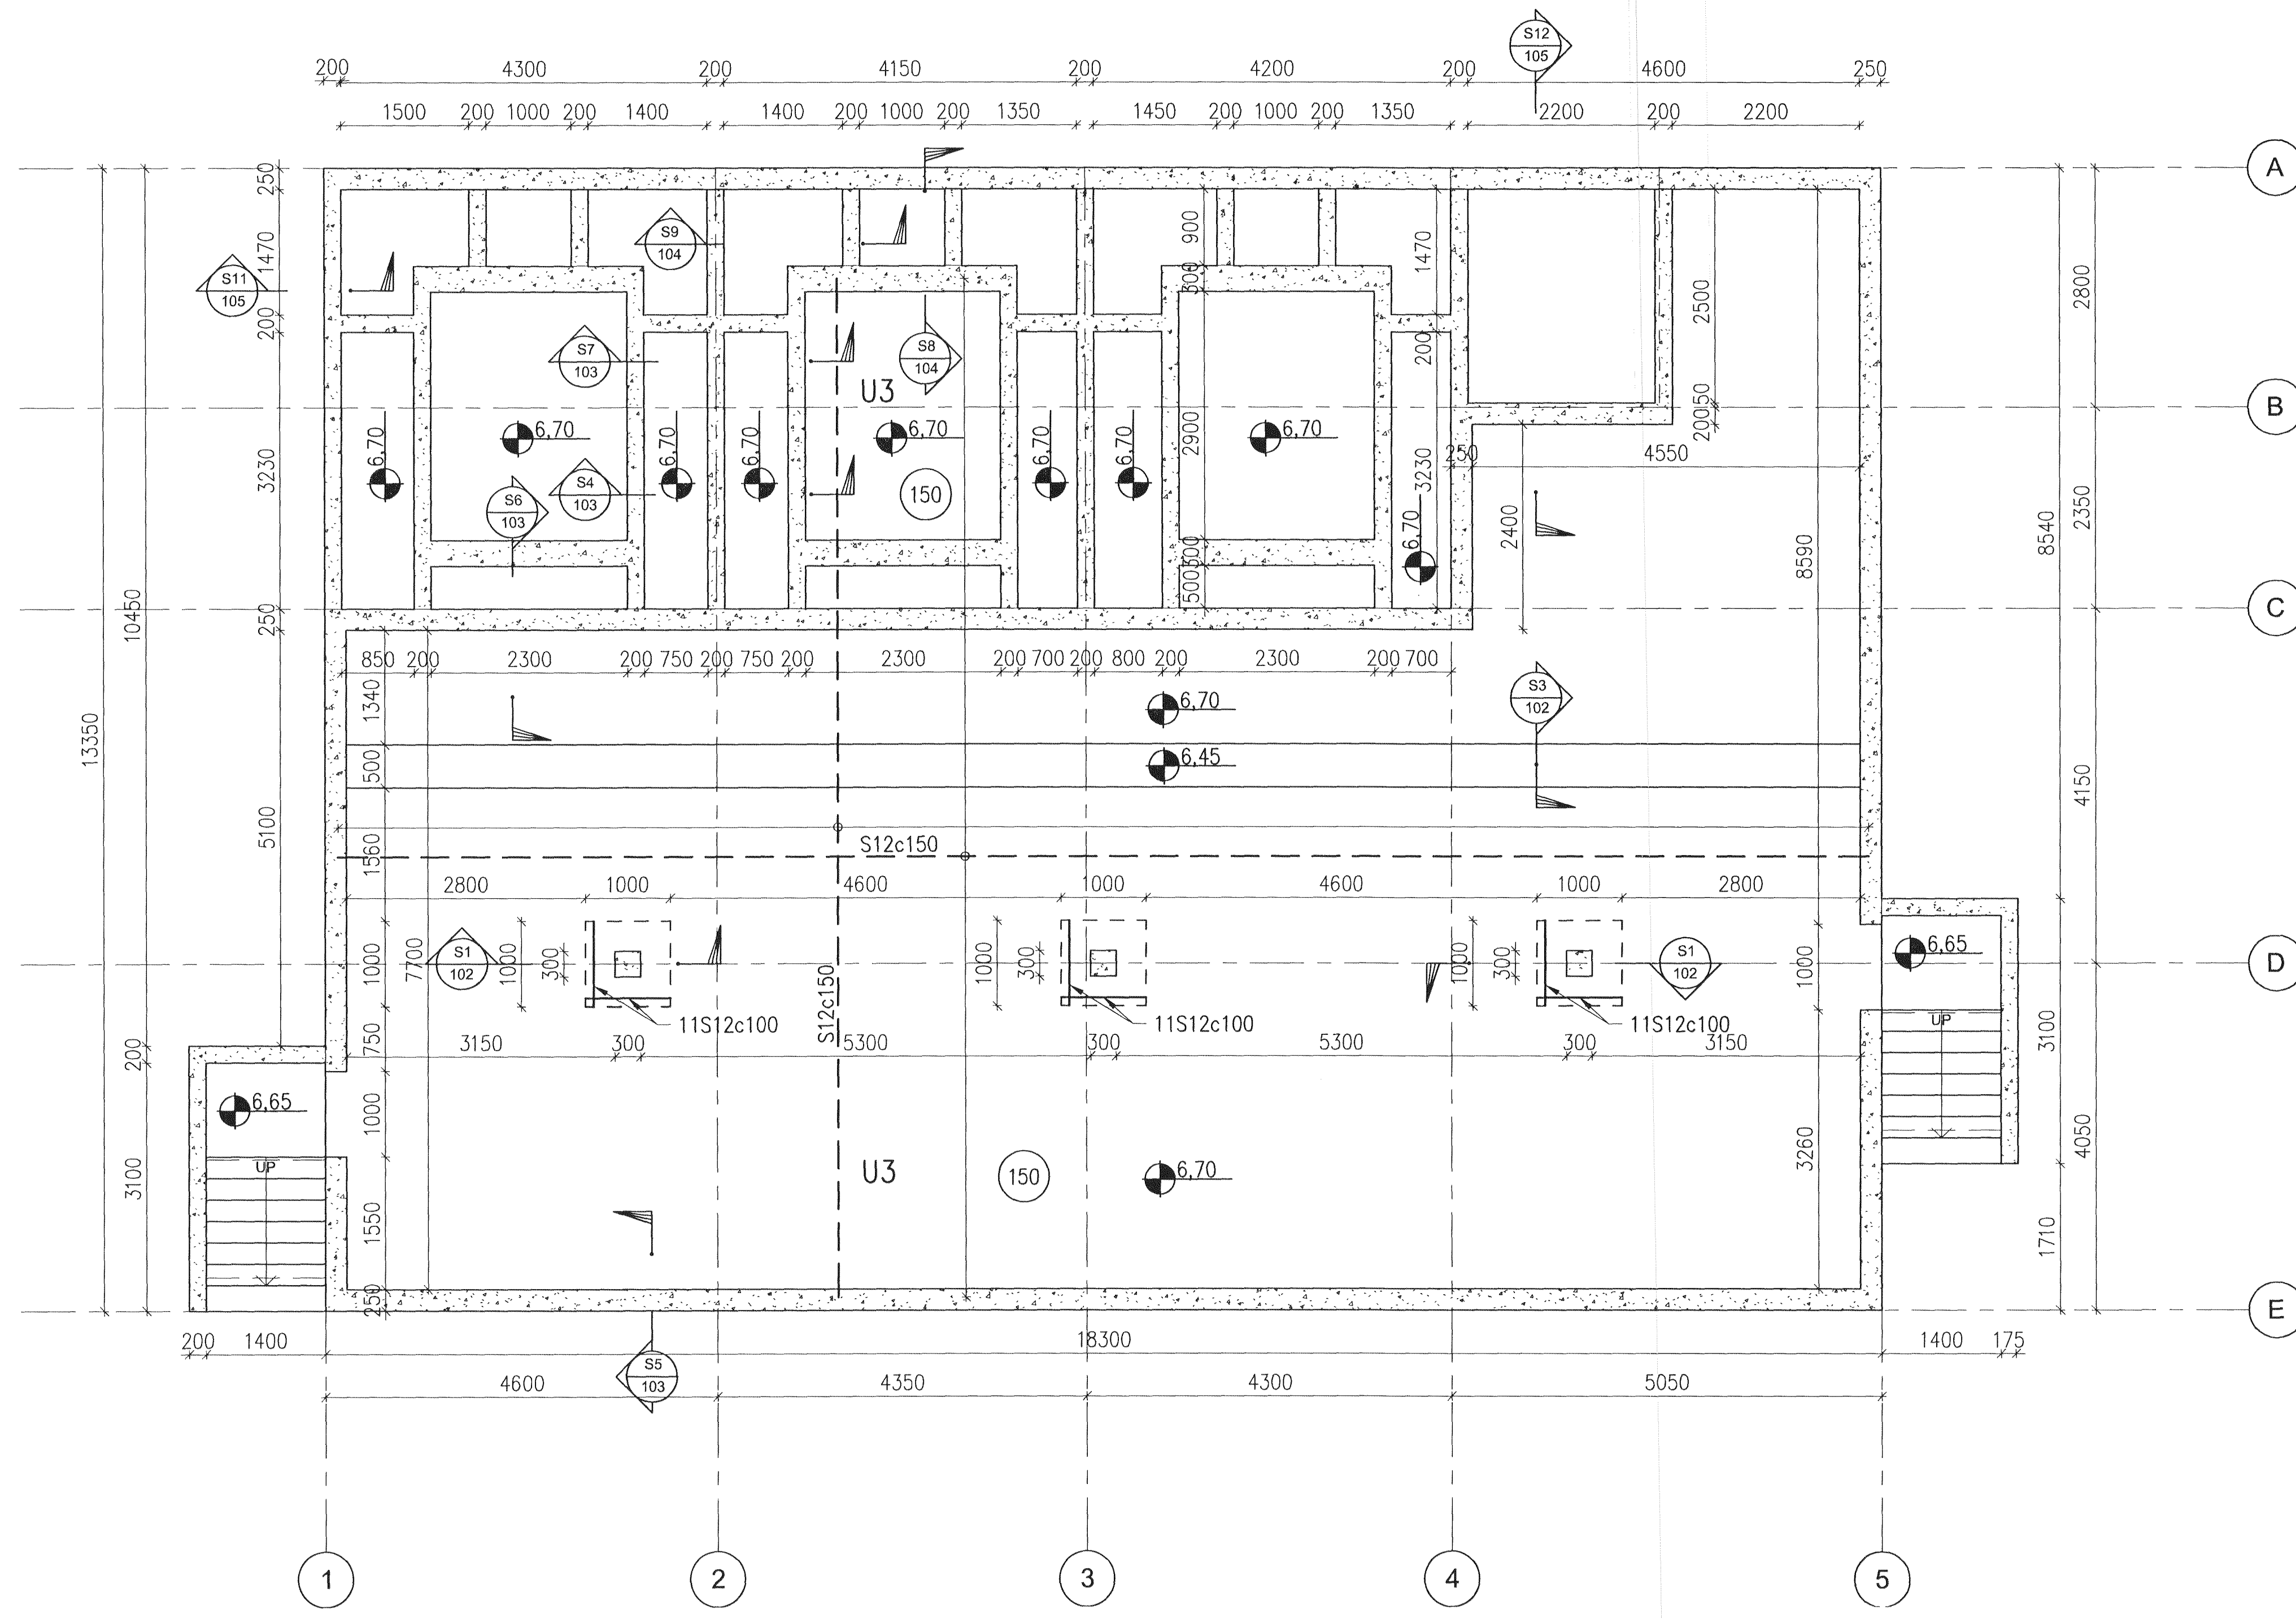

PLAN, LEVEL 6.70, 1:50



Skýringar: Legend:	This drawing is the property of Rio Tinto Alcan Iceland Ltd. and handed out for personal use only. It may neither be copied nor made available to others without permission of Rio Tinto Alcan Iceland Ltd. The receiver is liable for any misuse.				<b>HRV</b> ENGINEERING	Dagsetning / Date 2011.02.14	Flokkur nr.: IPU 212 – SUBSTATION 140	Blað nr.: 5090	Nasta bl. nr.: AKS
	3 Issue for construction					Formát: A1 Mkv.: 1:50 Dimension without tolerances according to ISO 2768-1 medium.	Hannað / Designed: HFB Verktaki / Supplier: HRV	Tekn. nr. verktaka / Supplier draw. no.: IDP-212-CA-062-101	Tekn. nr. ISAL / Draw. no. of ISAL: IS-222 Hafnarforður Iceland
Útg. nr. / Rev. no.		Lýsing / Description	Dagsetning / Date	Han/Ún / Desy/Úw	Yfir / Ök / Yf / Ök	Notk. heim. / Suppl. Rel.	Notk. heim. / ISAL Rel.	ISAL Samþykkt, dags / ISAL Checked, date ISAL Samþykkt, dags / ISAL Approved, date	