


Níel Indriðason  
Ní 151144-3444

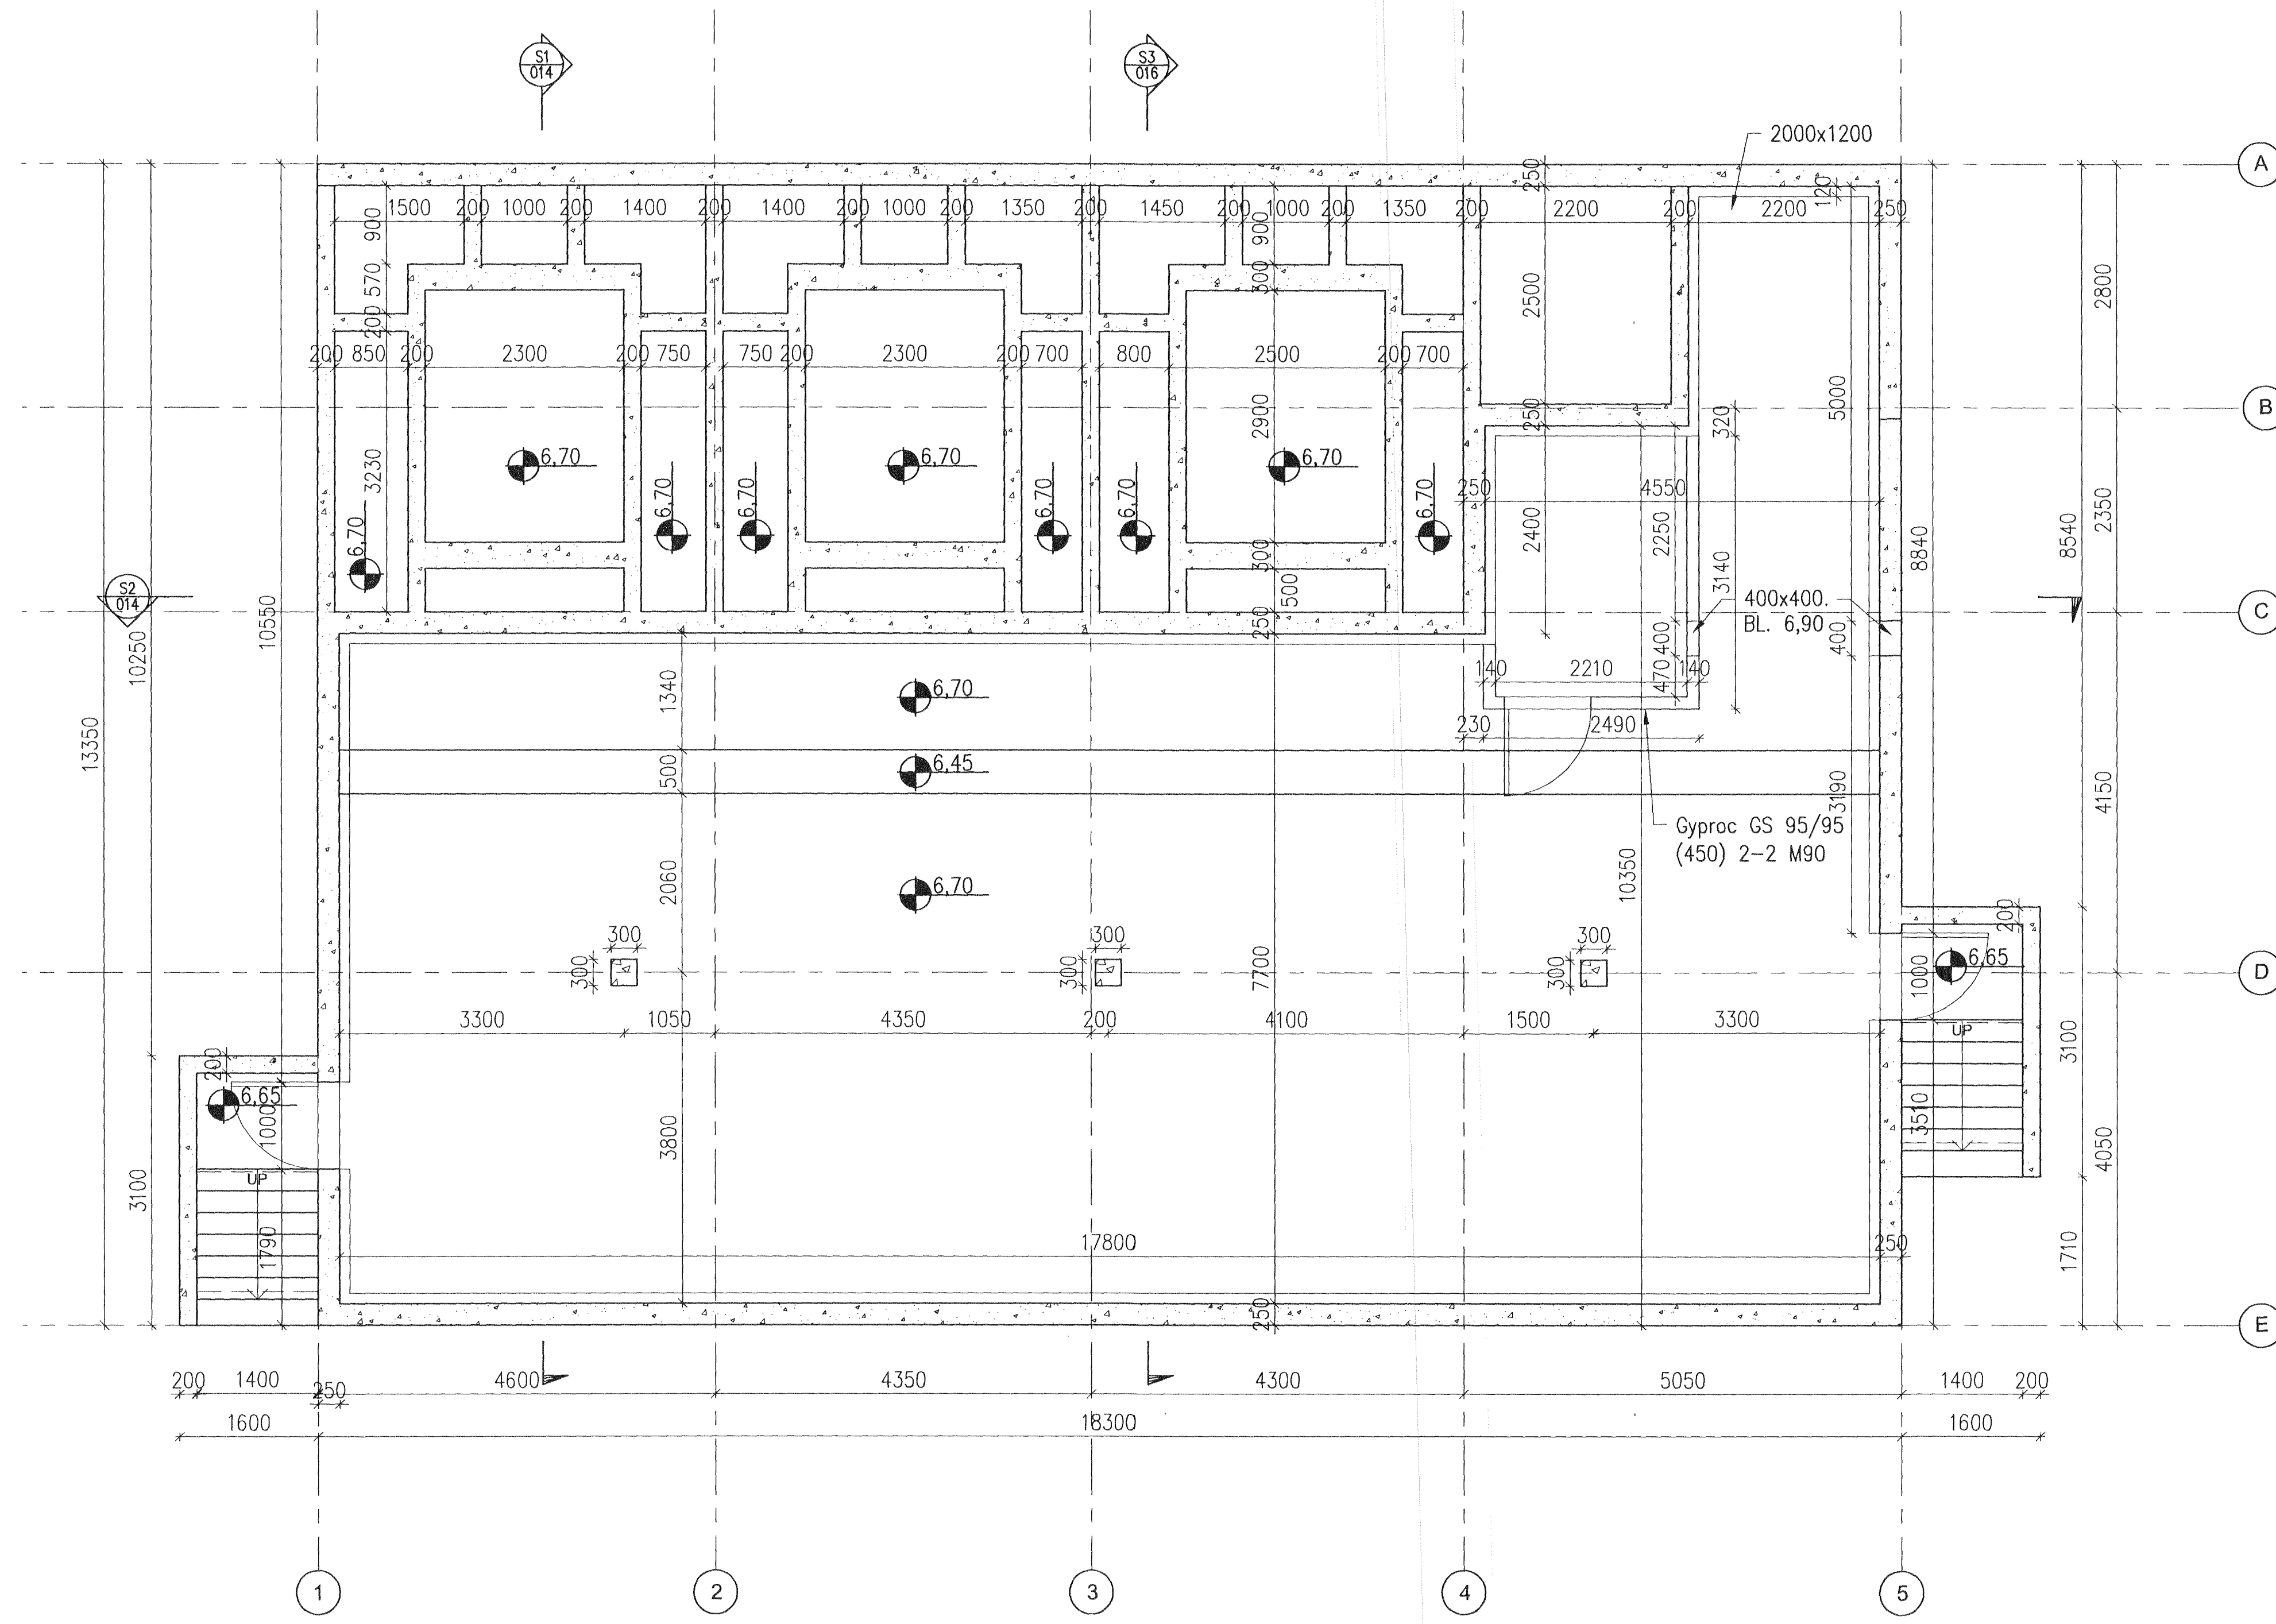

PLAN, LEVEL 6.70, 1:50



Skýringar:  
Legend: See electrical drawings for embedded pipes.

This drawing is the property of Rio Tinto Alcan Iceland Ltd. and handed out for personal use only. It may neither be copied nor made available to others without permission of Rio Tinto Alcan Iceland Ltd. The receiver is liable for any misuse.



Dagsetning / Date 2011.02.14	
Hannað / Designed HFB	Teikn / Drawn HFB/AFV
Verkstaki / Supplier HRV	
Teikn.nr.verktaka / Supplier drw.no. IDP-212-DA-062-011	
Sambýkkt / Approved N	Yfir / Chkd HJH
Hluti af / Part of:	

IPU 212 - SUBSTATION 140 GENERAL LAYOUT CABLE BASEMENT PLAN		
Flekkur nr.: Blað nr.: Nesti bl.nr.:		
Kostn.nr.-Cono. / Bón.nr.-Eqno 5090		
Teg.teikningar / Dwg. type: FORMWORK		
		ISAL Alcan Iceland Ltd Straumsvík IS-222 Hafnarfjörður Ísland
Teikn.nr. ISAL / Drw.no. of ISAL		Breyt./Rev. C
ISAL Yfirfarið og skrifað, dags / ISAL Checked, date		
ISAL Sambýkkt, dags / ISAL Approved, date		

3	Issue for construction	2011.05.13	HFB/LDB	HJH	OS		
Útg nr	Útg. Description	Dagsetning Date	Man/Fin Des/Drw	Yfir Chkd	Notk heim Suppl Rel	Notk heim ISAL Rel	