
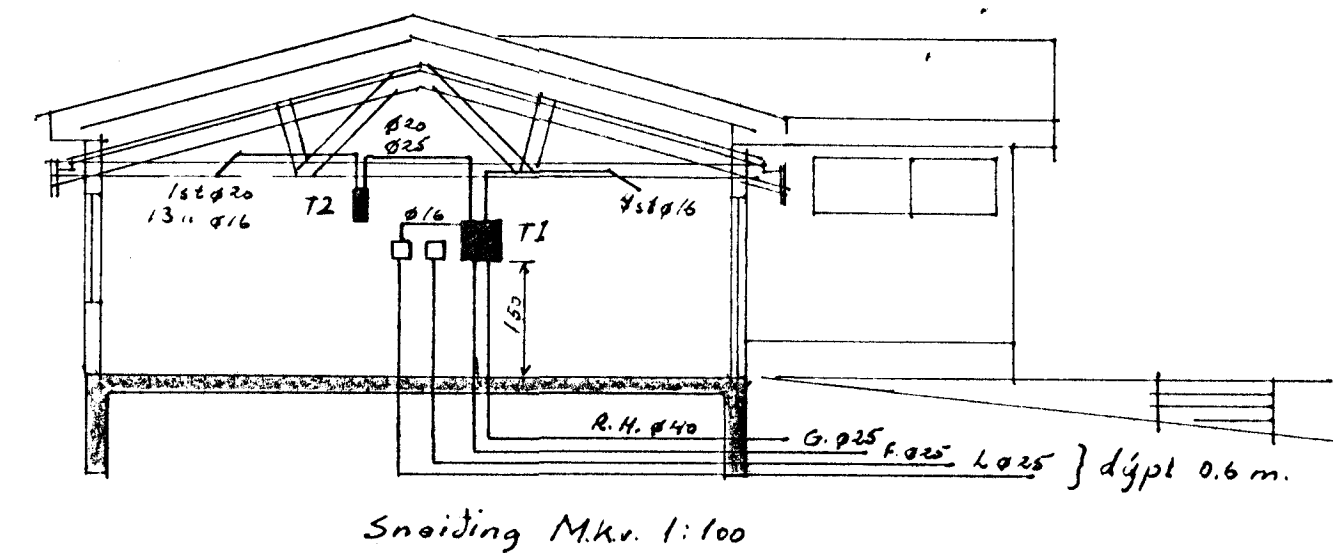


Stærð skilmynd 1617 1984
 E.H. RAUFVEITU HAFNARFJARÐAR
 Hólu Hallberg

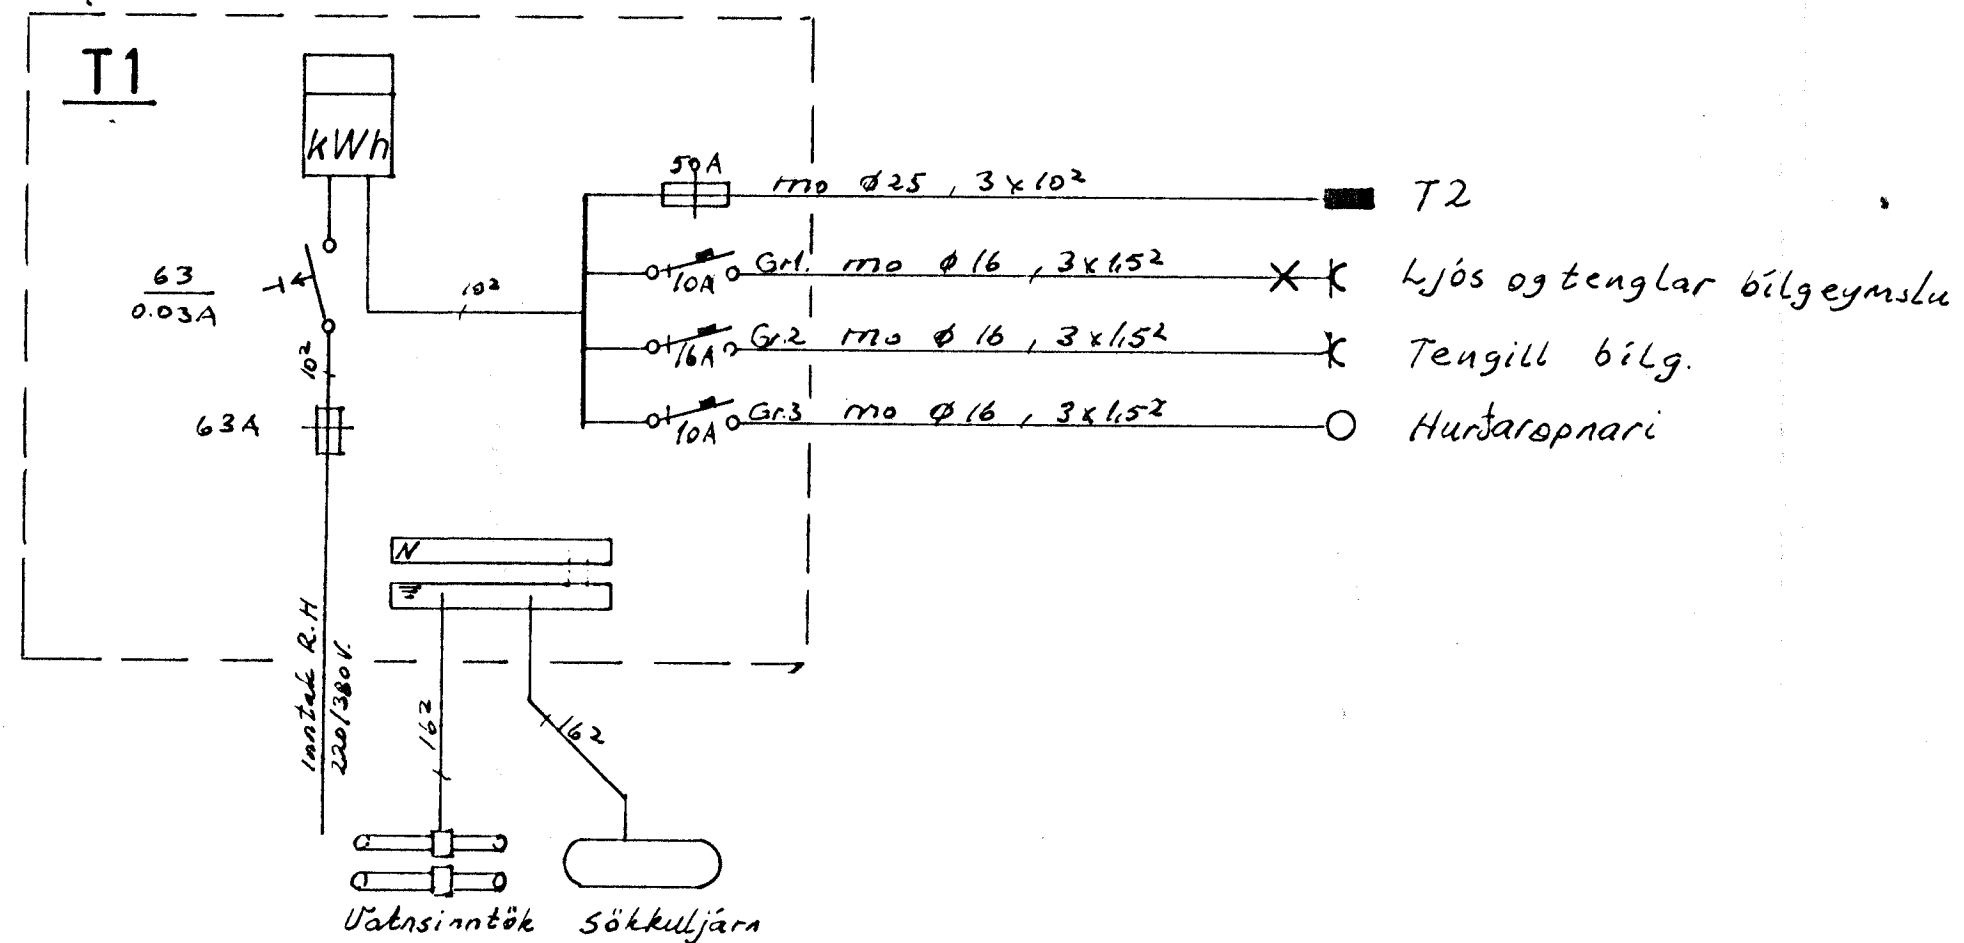

NR.	BREYTING	DAGS	BR.
'ALFABERG 12 HAFNARF.			
EINLÍNUMYND		HANNAÐ	F.G.H.
AFSTÖÐUMYND		TEIKNAD	F.G.H.
SNEIÐING		DAGS	JULI 84
		BLAD	2 AF 2
		KVARDI	1:100/1:500
		VERK NR.	

Fou G. Hermannsson 5.54460 - 76885 M.T.F.T.