




GRUNNMYND ~ 1:50

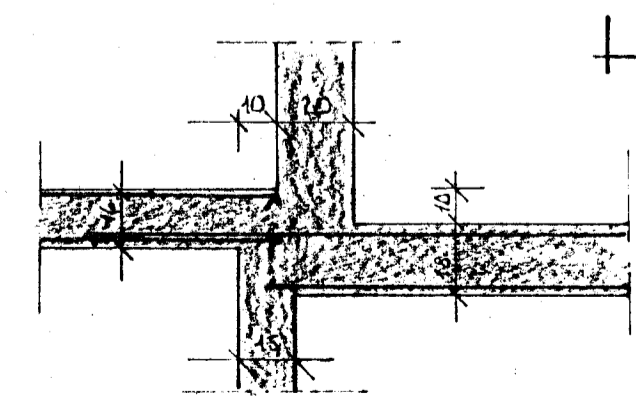


SNID E - E ~ 1:20

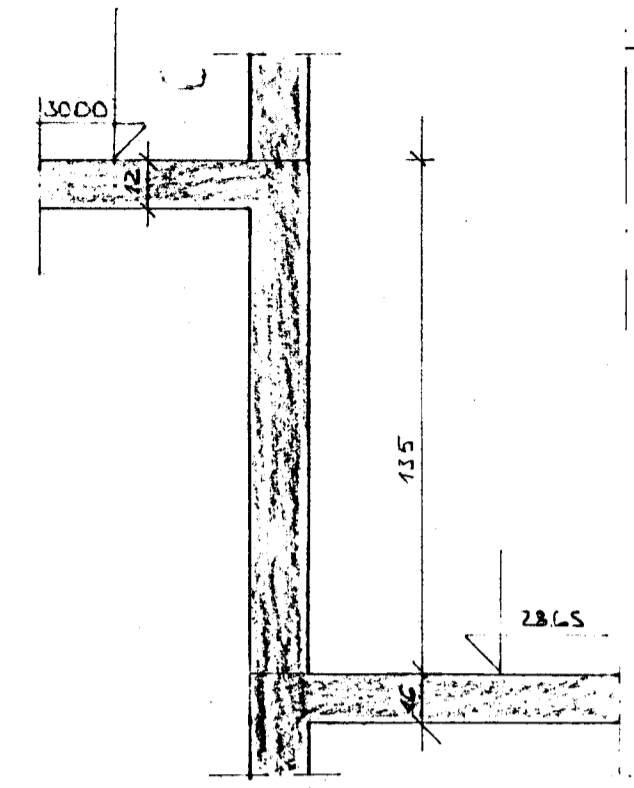


SNID A - A ~ 1:20

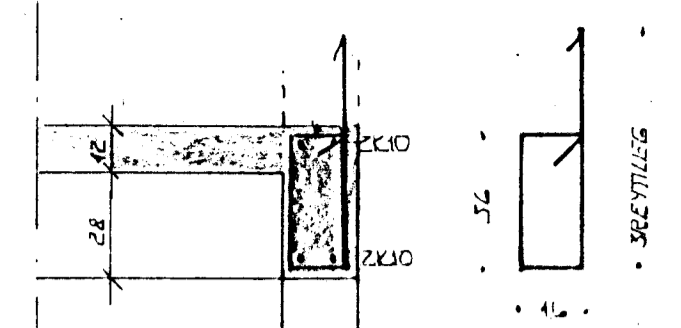


SNID B - B ~ 1:20

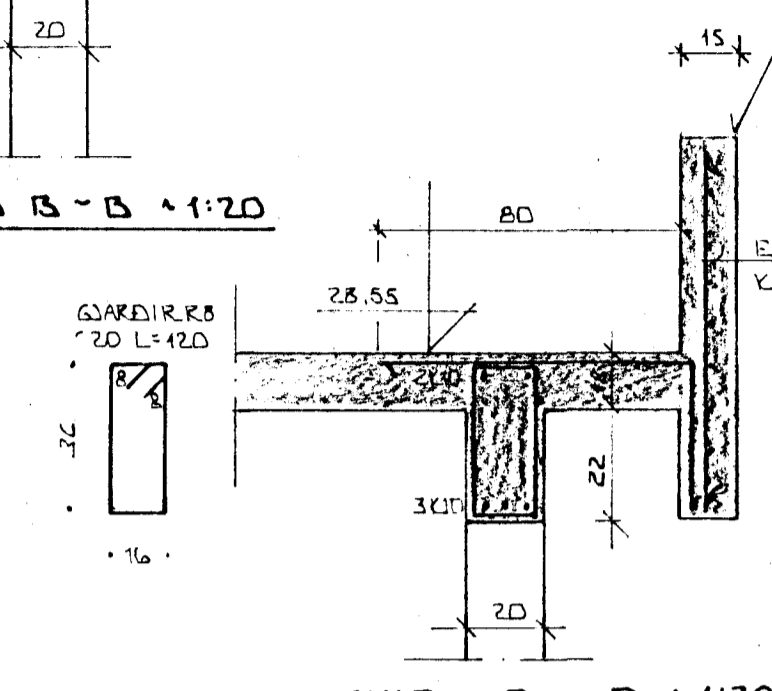


SNID D - D ~ 1:20

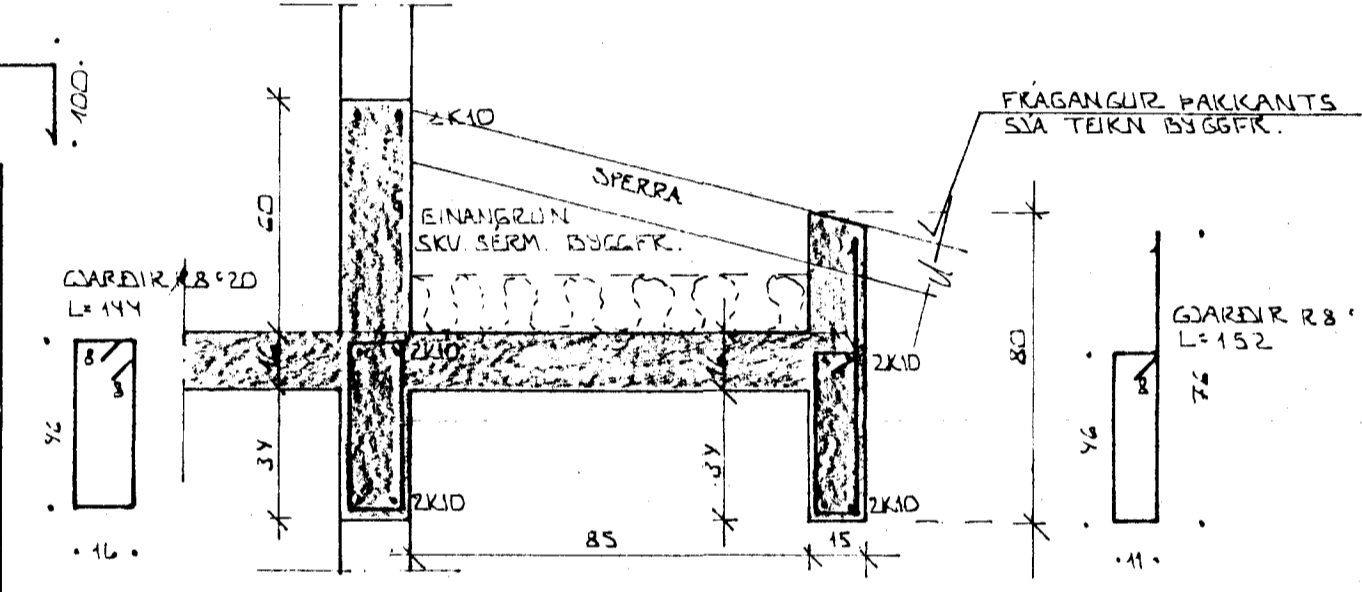

SNID C - C ~ 1:20

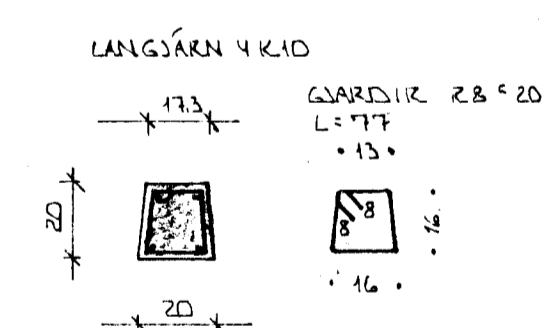

SÚLA S1.1 ~ 1:20

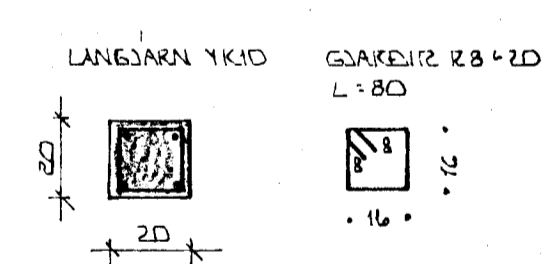

SÚLA S2.1 ~ 1:20

19. maí 1984
 HAFNARFJÁRDARBYR
 BYGGINGARFRÉTTINGUR

DR. NR.	DAGS	EDLI BREVTINGAR	SIGN.
'ALFABERG 14 HAFNARFIRÐI			DAGS.
JÁRNBENDING PLÖTU			HANNAÐ <i>SB</i>
			TEIKNAD.
			VERK NR.
			8354
MELIKV.			BLADNR.
SIGURÐUR ÞORLEIFSSON TEKNIFRÉÐINGUR F.Þ.F.I.			
STRANDGÖTU 11 HAFNARFIRÐI SÍMI 54751			