


AD VATNSINNÞÖKKUM 06
SÖKKULJÆRNUM.

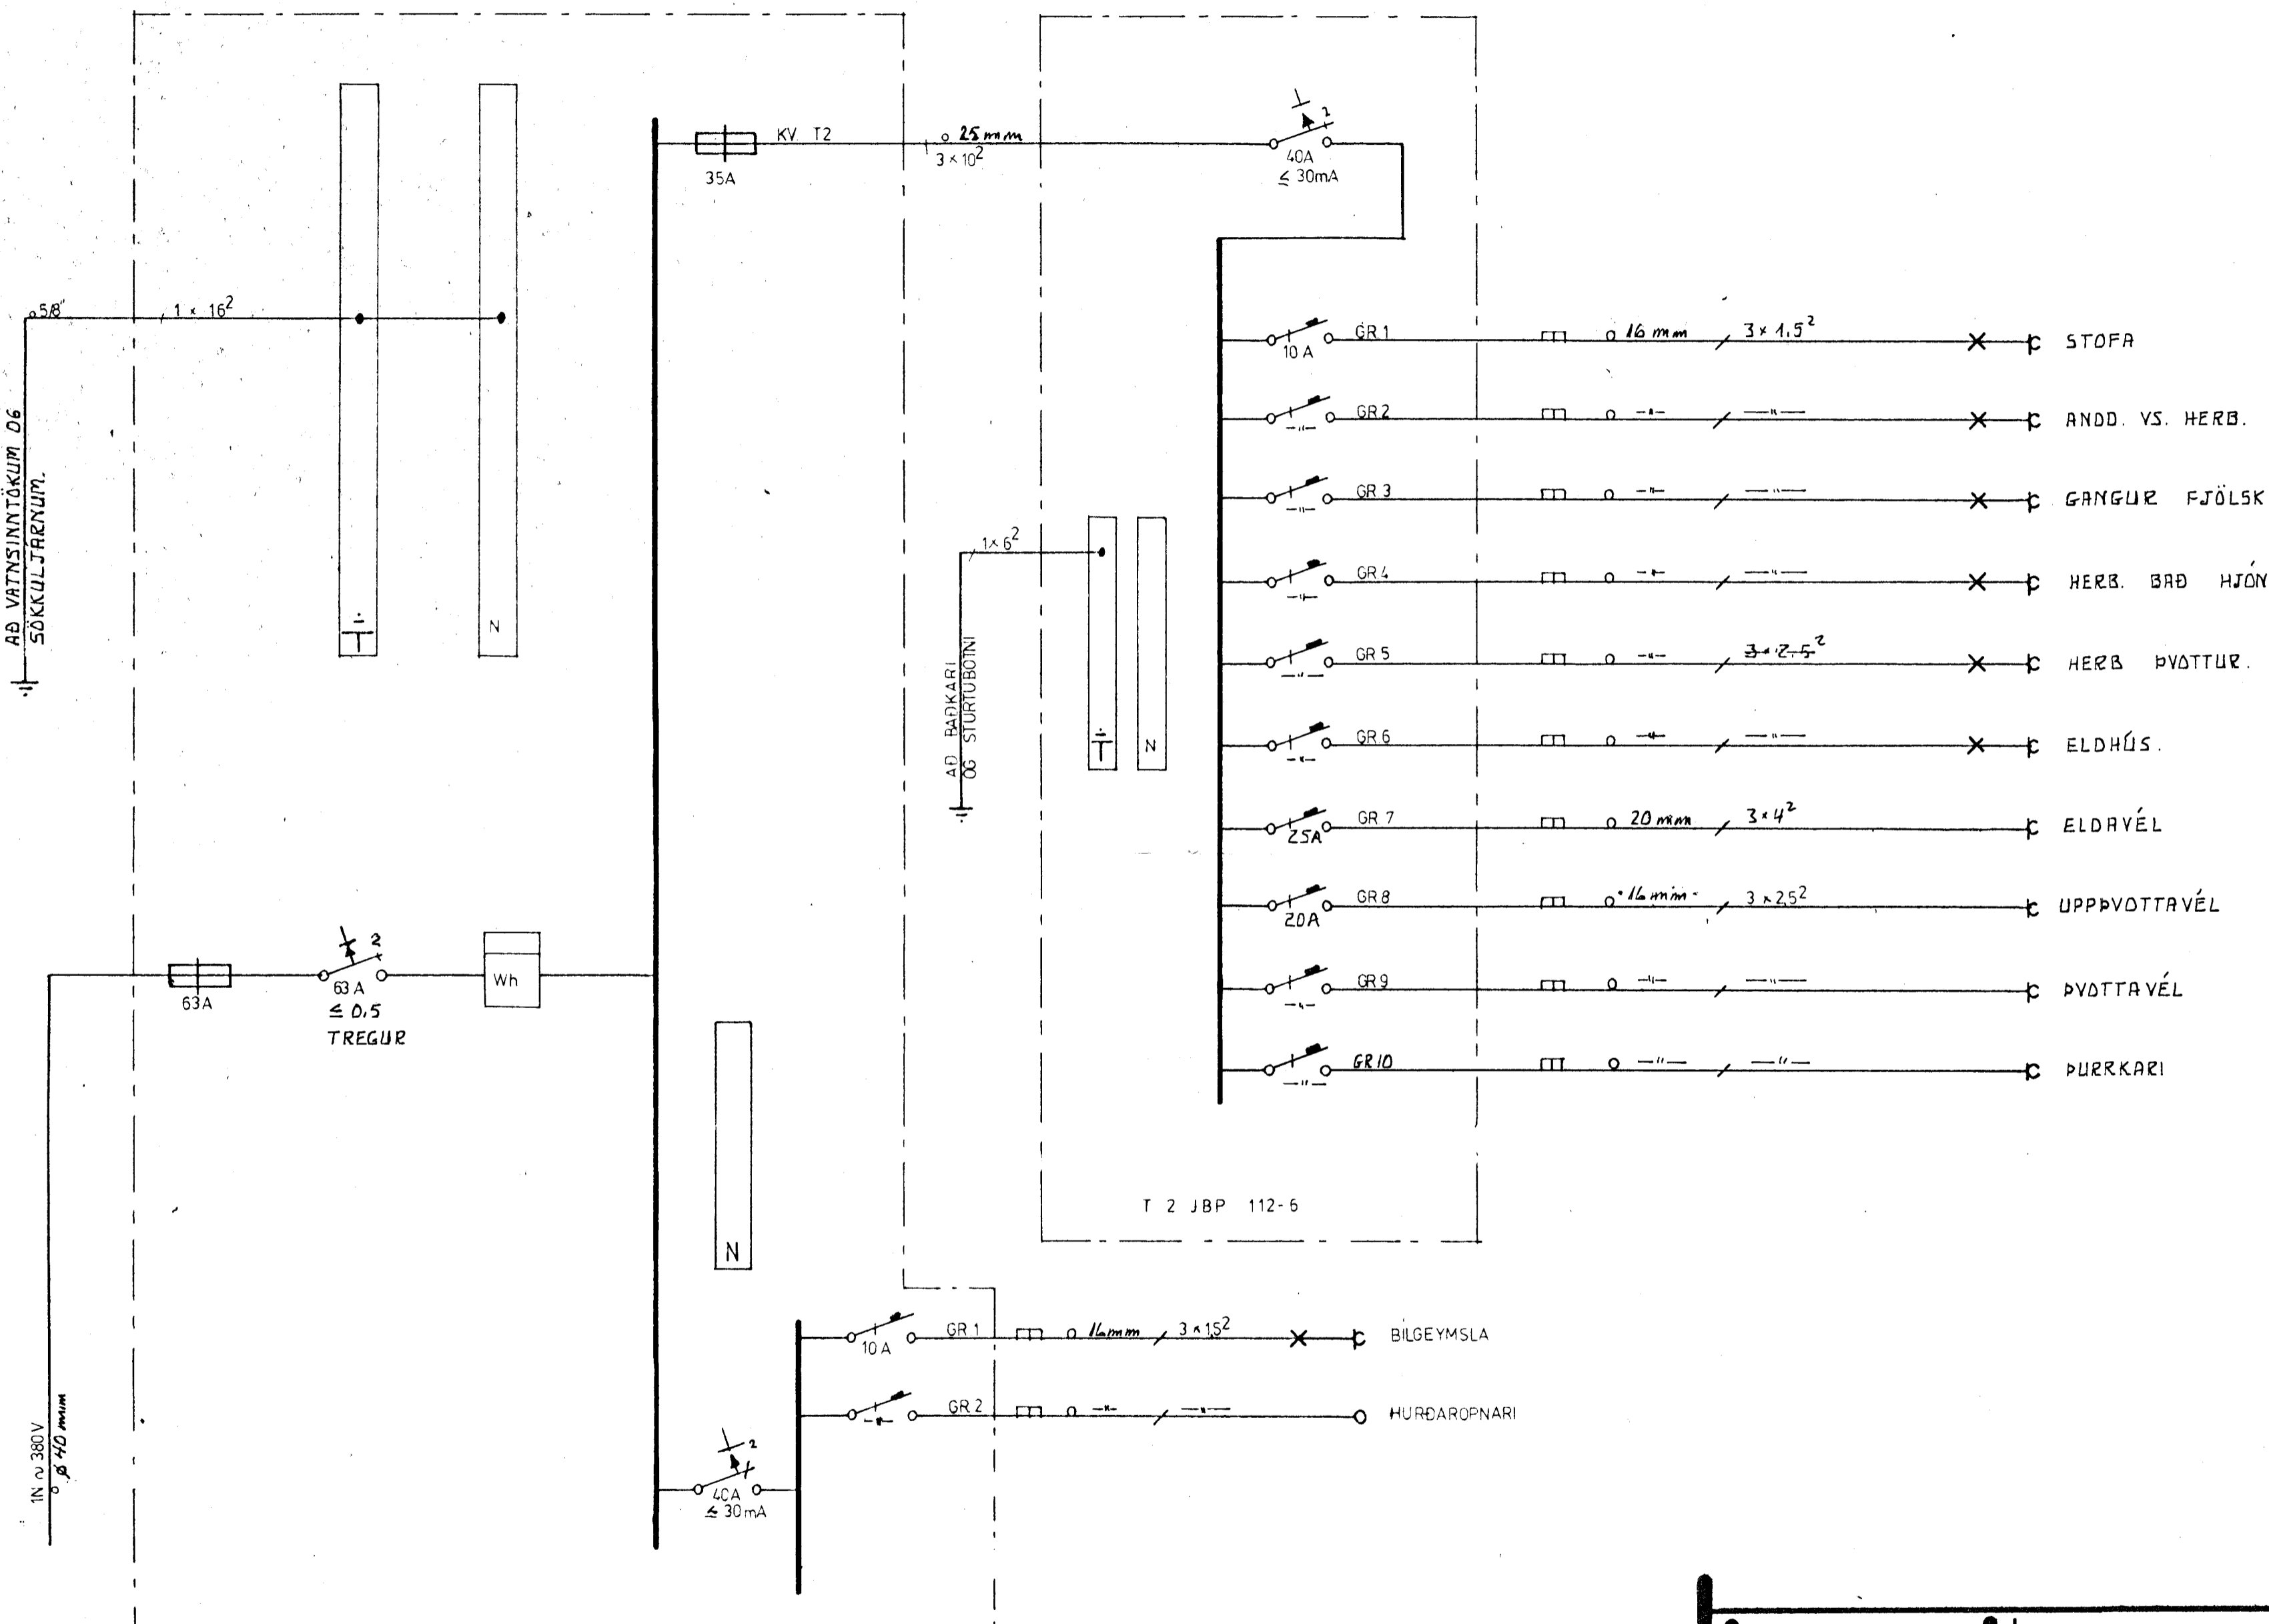

IN ≈ 380V
φ 40 mm

TAFLA 1 JBP 113

LJÓSTÆKNI Teiknistofa Skúlagötu 63 Reykjavík, sími 13041 Magnús Sigurðsson tæknifræðingur tfti	ALFABERG 18. HAFNARFIRÐI.	
	RAFLÖGN	
	EINKLÍNUNYND T1ogT2	
	VERK NR. 741	LT 1123
BLAD 2 AF 2		<i>Alfj.</i>