


OFNATAFLA :

Ofn nr.	Herbergi	Afköst kcal/klst	Mesta hæð	Mesta lengd	Tenging
1.	Bílgeymsla	1500	frjáls	400	C - D
2.	Geymsla	900	frjáls	300	A - B
3.	Baðherb.	550	frjáls	100	A - B
4.	Hjónsherb.	800	70	190	A - B
5.	Herbergi	600	70	140	A - B
6.	Herbergi	700	70	140	A - B
7.	Hvottur	770	80	150	A - B
8.	Eldhús	1300	60	200	C - D
9.	Stofa	3450	50	550	C - D
10.	Anddyri	450	50	240	C - D
11.	Herbergi	800	70	300	C - D

Sjá skýringar hitalagna á rúmmynd hitalagna á teikn. nr. 203  
Sjá málgrind á rúmmynd neysluvatnslagna á teikn. nr. 205.

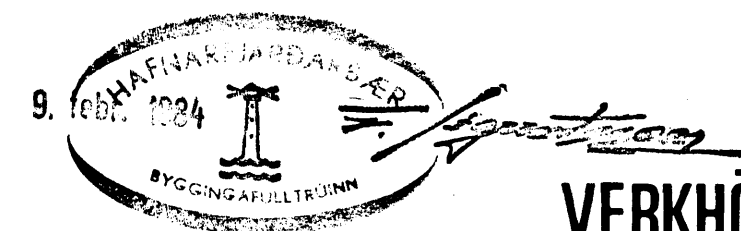

**VERKHÖNNUN**

VERKFRÆÐI- OG TEIKNISTOFA



BRAUTARHOLT 20, REYKJAVÍK, sími: 91-16820

Verknr. 180                      Teiknað:  
Teikn. nr. 202                      Hannað:  
Mælikv. 1: 50                      Samþykkt: *A. Jónsson*  
Dags. 7. nóv. '93                      Breytt:

Verkefni: ALFABERG 20 HAFNARFIRÐI

Heiti teikn.: Hitalagnir, grunnmynd

Ofnar skulu miðaðir við delta 40° C