


Snið A-A. M= 1:10

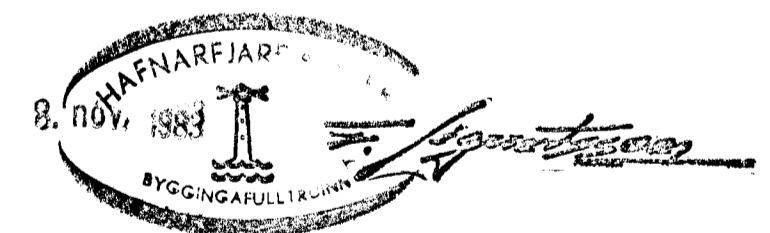

Skýringar: Steypa S-200 . Loftinnihald steypu 4.5-5.5 %

Kárn kambstál Ks 40 merkt K og slétt stál merkt R. (nota má K8 í stað R8 í lykkjur.)
Lykkt plötu 16 cm .

VERKHÖNNUN
VERKFRÆÐI- OG TEIKNISTOFA



Brautarholt 20 Reykjavík Sími 91-16820

Verknr. 180 Teiknad:

Teiknr. 103 Hannad:

Mælikv.: 1:50 1:10 Samþykkt: *S. Jónsson*

Dags. 20.10.1983 Breytt:

Verkefni: Álfaberg 20, Hafnarfirði.

Heiti teikn.: Járn í plötu yfir kjallara