


Tenging fyrir snjóbræðslu
(Skematísk mynd)



Slaufa	Lengd	Orkuþörf
①	155m	6781 kcal/h
②	173m	7569 kcal/h
		14350 kcal/klst.

Afköst húss = 11820 kcal/klst, Afgangsorku húss = 5319 kcal/klst.
Viðbótarorka = 2,5 l/mín

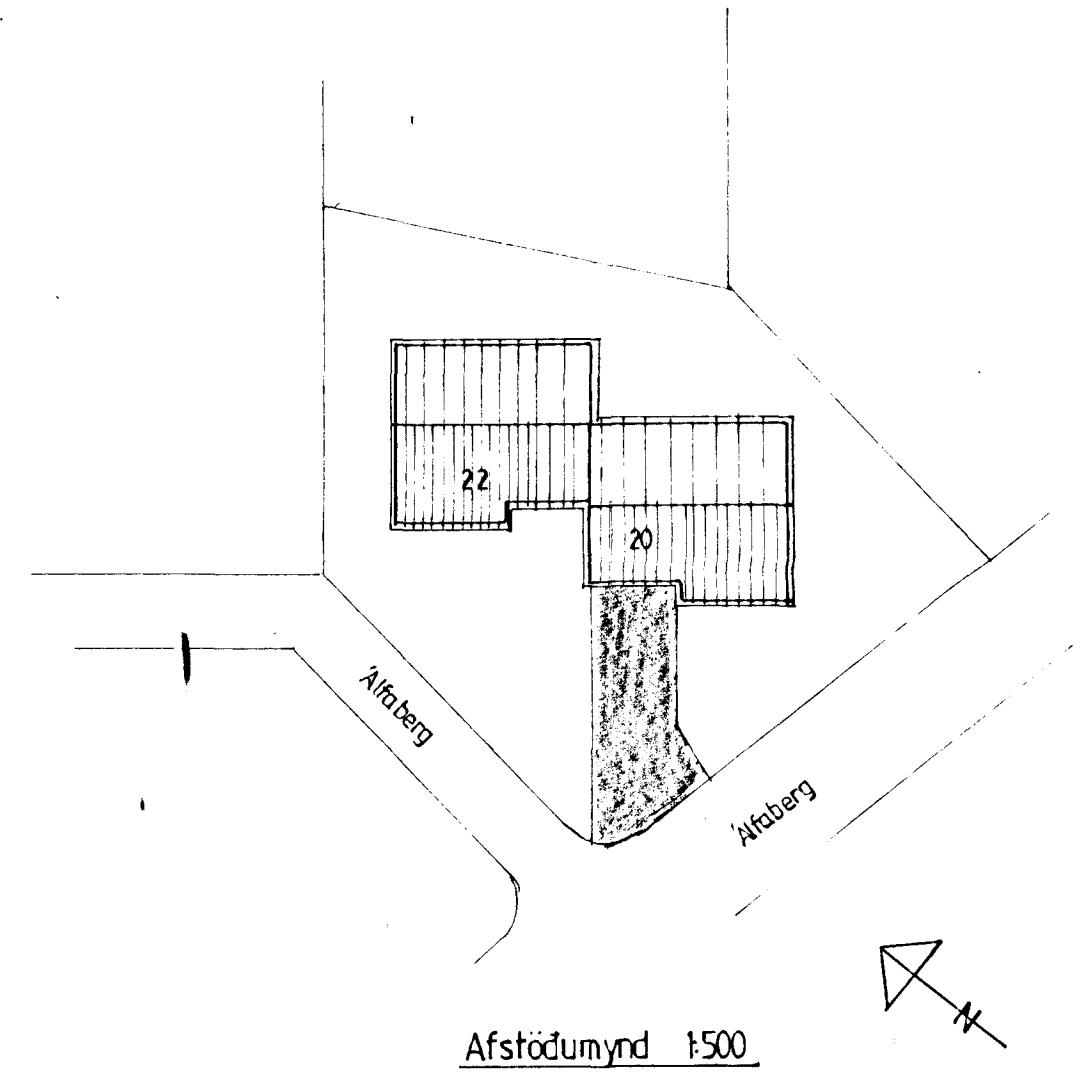

Þjáparimað: Sigrún Kristínsson.

Breytingar			Alfaberg 20	51.
Nr	Dags	Nafn		
			Bjarni Arnason tæknifræðingur MTFI Snjúveg 11 S 642260	H BA T BA S M 150
			Snjóbræðslulagnir	Nr Dags 20.09.91 Bjarni Arnason