
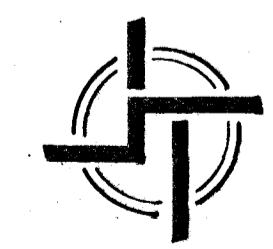
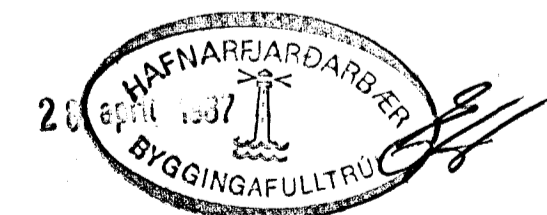


Alfaberg 22 Hafnarfirði

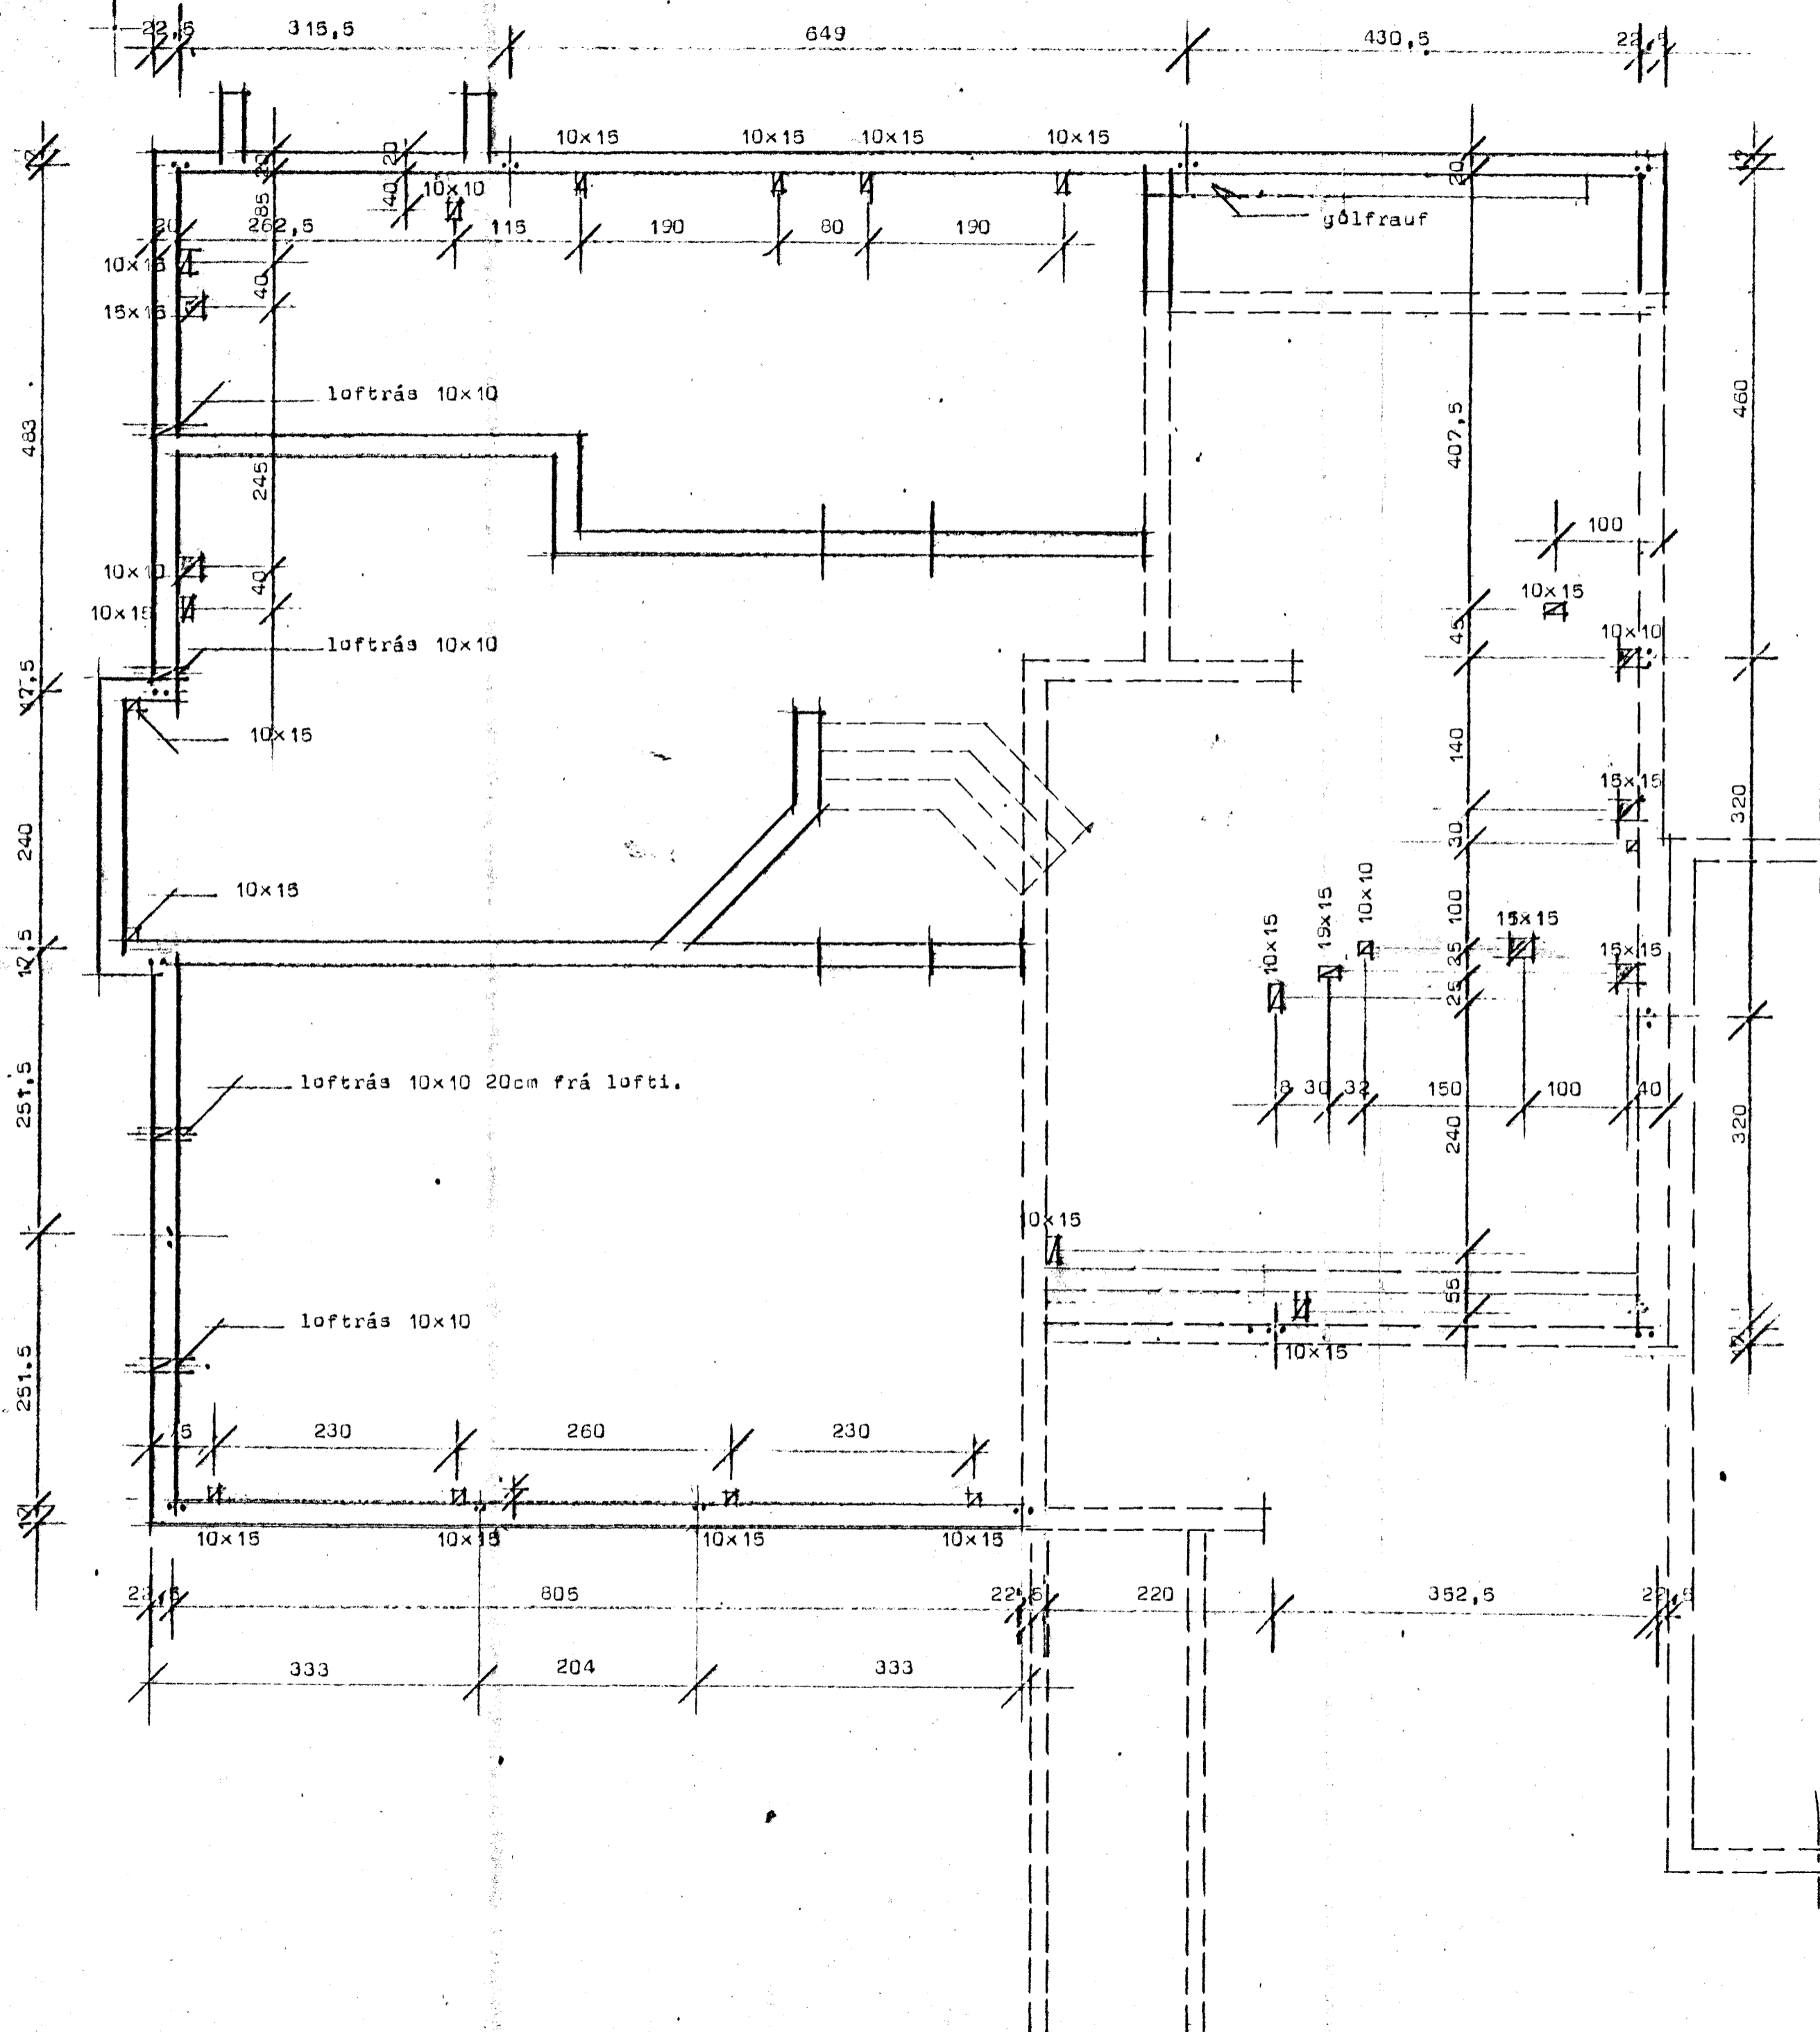

**STAÐALHÚS** S F  
TEIKNISTOFA SÍÐUMÚLA 31 SÍMI 83141

VERKEFNI	DAGS.	1987	VERK NR
Ortök og staðsetn tengijárna	MKV.	1:50	87-5
Alfaberg 22 Hafnarfirði	BR.		
	BLAD NR	1,03	
<i>Sigurður P. Kristjánsson</i> SÍGURÐUR GUOMUNDSSON SÍGURÐUR P KRISTJÁNSSON FTÍ			