

Alfaberg 28. - 30 Hafnarfirði

379

16mm bolti
Ø75 gaddaplata
Ø75 undirlagaskifur
á tré.

Flatstál 8-70-150 soðið við bita
12mm bolti / Ø60 skifa á tré.

IPE 180

50/200

50/200

275

230

2K12
lykkjur Ø8% 20
4K12

loftrás Ø40 pr. bil L=35cm.

lykkja Ø8 yfir sparruenda.

lykkjur Ø8 % 20 útm. 15x50 Lk=150

lykkja Ø8 yfir sparruenda.

2K12 L=900

2K12 L=900

lykkja Ø8%20

275

230

4K12 L=900

4K12 L=900

350

2K12 L=1115

2K10 L=1115

3K12 L=1115

D-D

A-A

A-A

D-D

lykkjur Ø8%20 L=150

2K12 L=1115

2K10 L=1115

3K12 L=1115

35

240

35



400

50

150

160

lööðrett 4K12
lykkja Ø8%20 meðfr.gl.
útm. 15x30
Lk=100

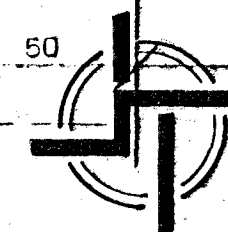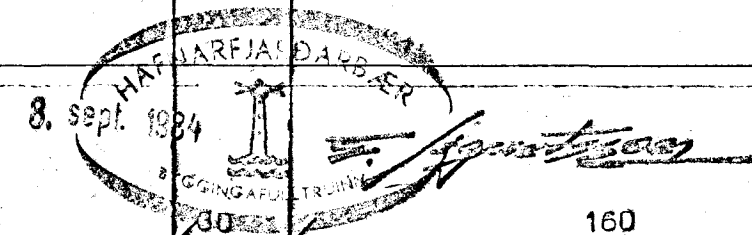

STADALHÚS

TEIKNISTOFA SÍÐUMÚLA 3I SÍMI 8314I

VERKEFNI	DAGS.	1984	VERK NR
Pakviðir og járnþent steypa	MKV.	1120	
	BR.		SU 142
	BLAD NR		
Alfaberg 28-30 Hafnarfirði			
<i>Sigurður Guðmundsson</i>			
SÍGURÐUR GUÐMUNDSSON SÍGURÐUR P KRISTJÁNSSON RTFI			