


STEYPA 5200 MEB SIGHALI MEST 9CM OG LOFTI 470  
 JARN K540 TAKNAD MED K  
 ALLIR VEGGIR JARBENTIR K10x25 I KROSS  
 EFST I ÖLLUM VEGGJUM 2K10  
 VEGGIR STEYPTIR UPP UNDIR ÞAKKLÆDNINGU

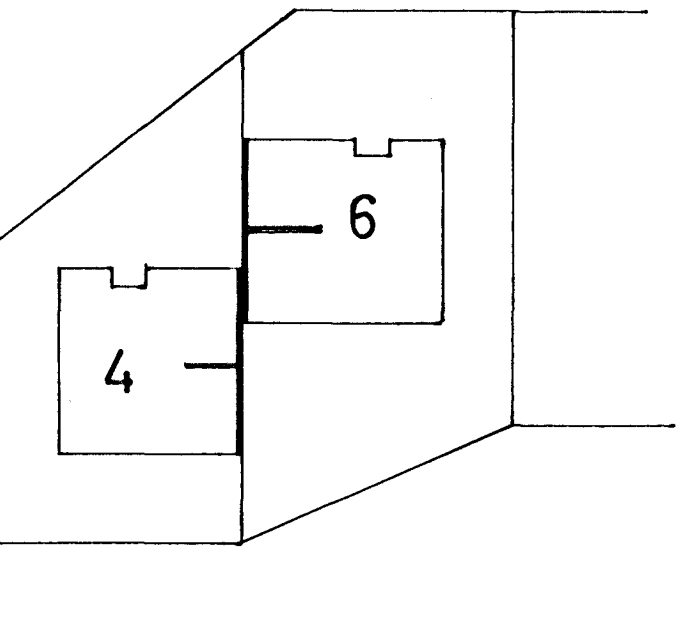

RVÍK 1. JAN 84 <i>S. Halvarsson</i>	<b>HÚSASMÍÐJAN</b> H SÚÐAVOGI 3-5, RVÍK. SÍMI 84599 F FÍFUHVAMMI KÓPAV. SÍMI 43521	GERÐ NR.
REIKN. TEIKN. SGS YFIRF.	<b>ALFABERG 4 &amp; 6</b>	VERK NR. T 758 & 759
MÆLIKV. 1: 50: 20	STEYPTIR VEGGIR	TEIKN NR. 12