


STEYPA 5200 MEB SIGHALI HEST 9CM OG LOFTI 4%
 JÄRN K540 TÄNNAD MED K
 ALLIR VEGGIR JÄRBENTIR K10x25 Í KROSS
 EFST Í ÖLLUM VEGGJUM 2K10
 VEGGIR STEYPTIR UPP UNDIR ÞAKKLÆDNINGU

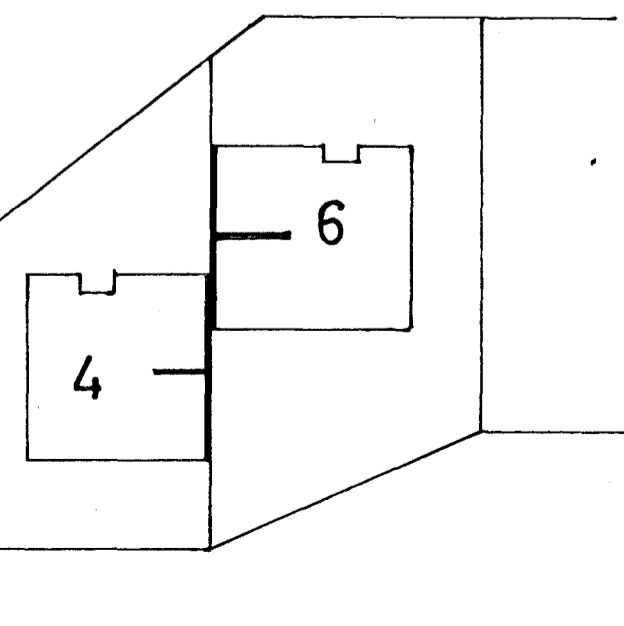

RVÍK 1 JAN 84	HÚSASMÍÐJAN H SÚÐAVOGI 3-5, RVÍK. SÍMI 84599	GERÐ NR.
REIKN. TEIKN. SGS YFIRF.	F FÍFUHVAMMI KÓPAV. SÍMI 43521	VERK NR. T 758 & 759
MÆLIKV.	ALFBERG 4 & 6	TEIKN NR. 12
1: 50:20	STEYPTIR VEGGIR	