



ALFASKEIÐ NR 102&104 HAFNARFIEDI M 1:100

74-1965
fl. 9.T.

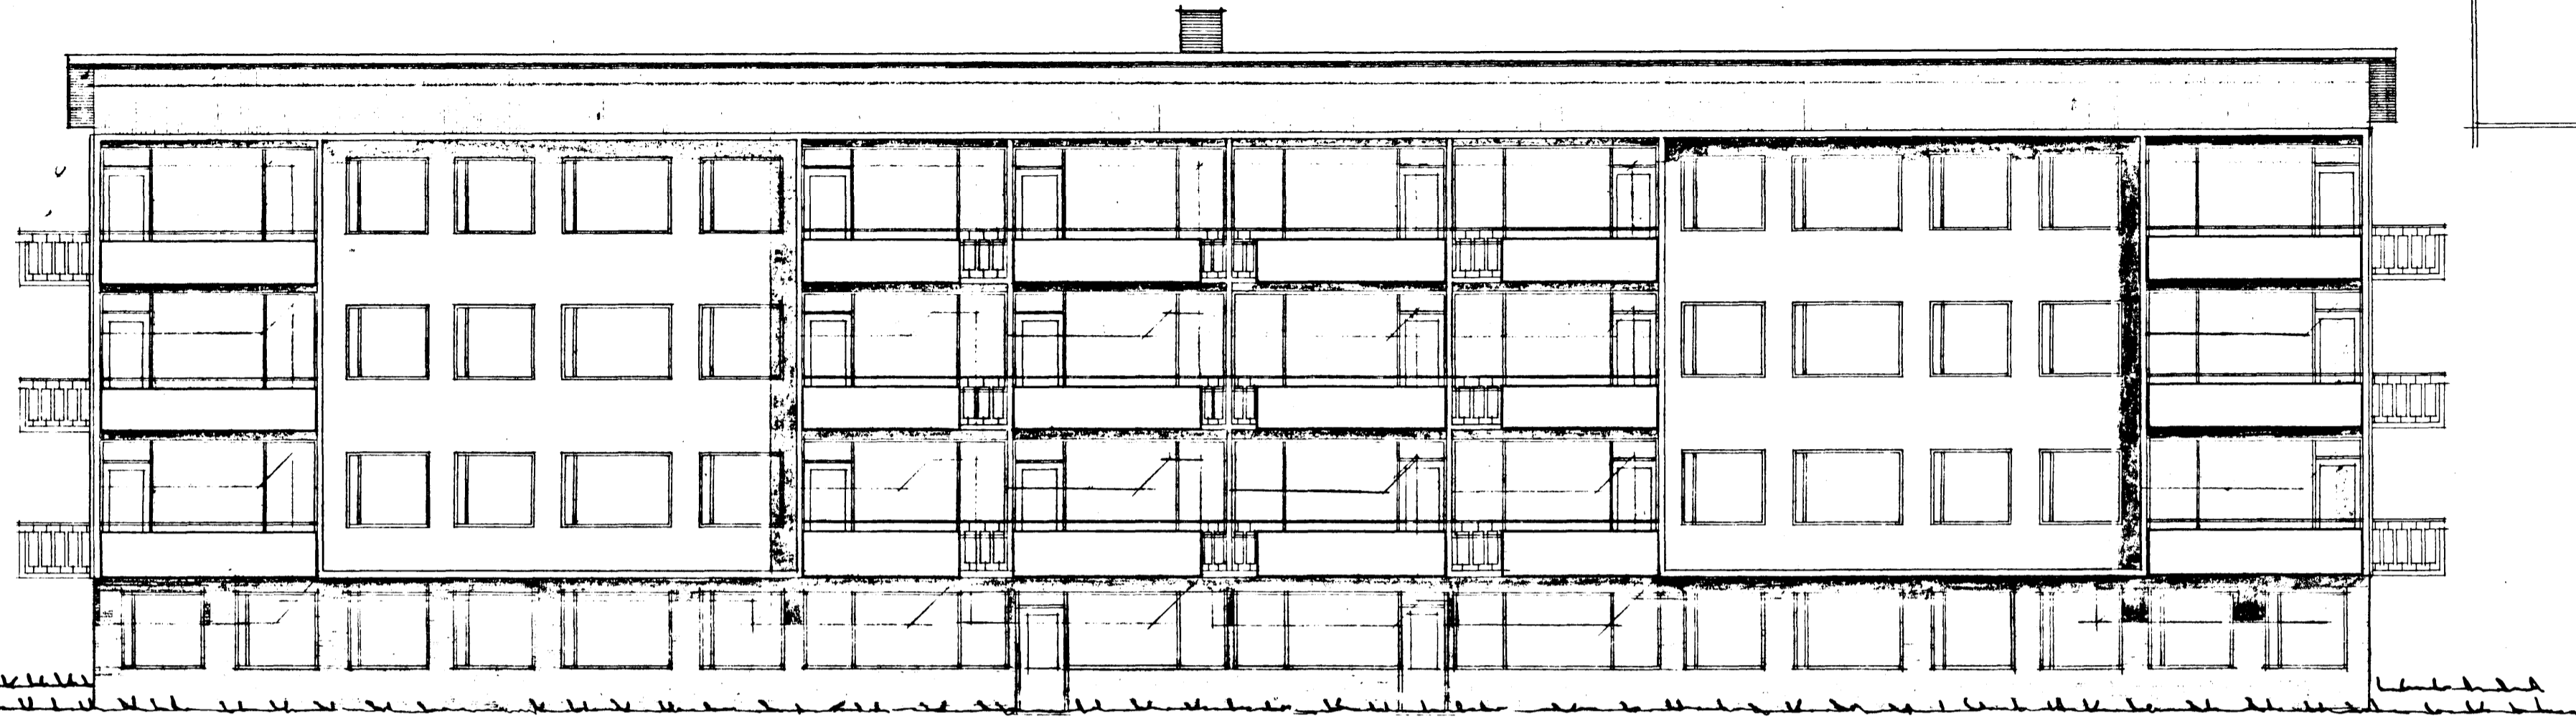

VESTUR

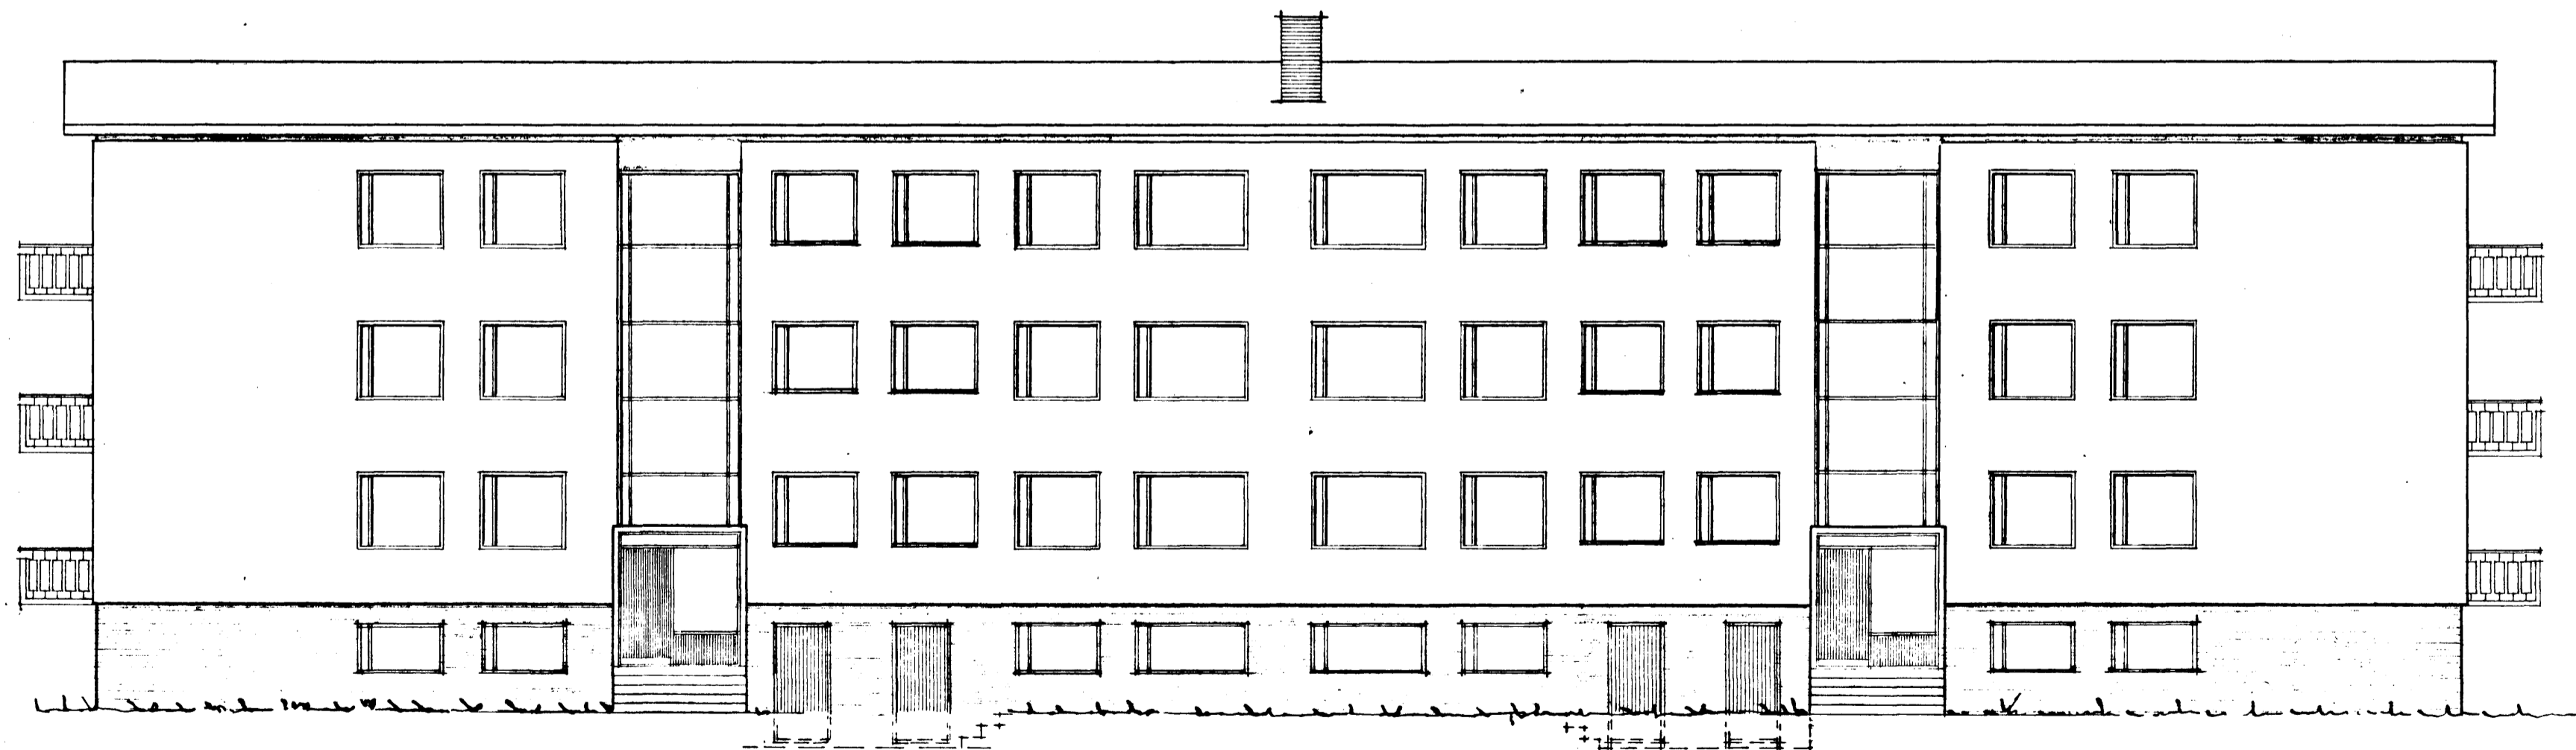

AUSTUR

REYKJAVIK . 1 APRIL 1965.

Hjartan Sveinsson