




SNID 1-1
mkv. 1:20

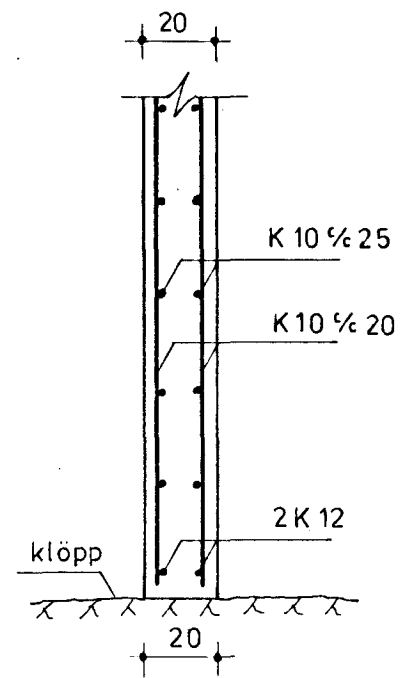


SNID 2-2
mkv. 1:20

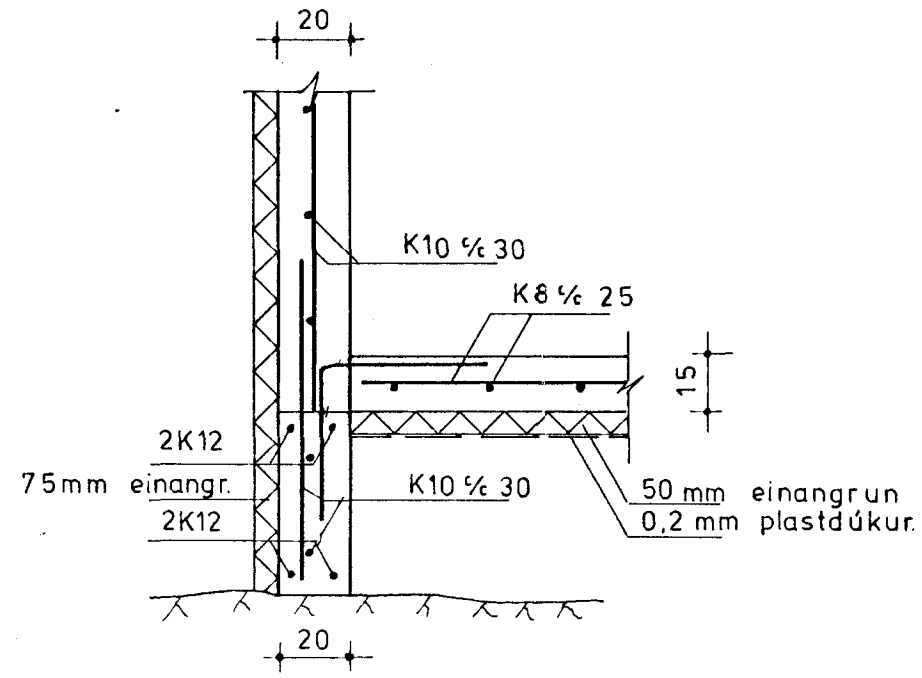


SNID 3-3
mkv. 1:20

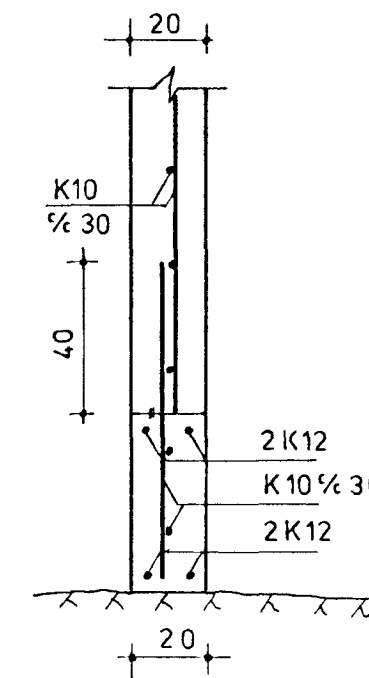


SNID 4-4
mkv. 1:20

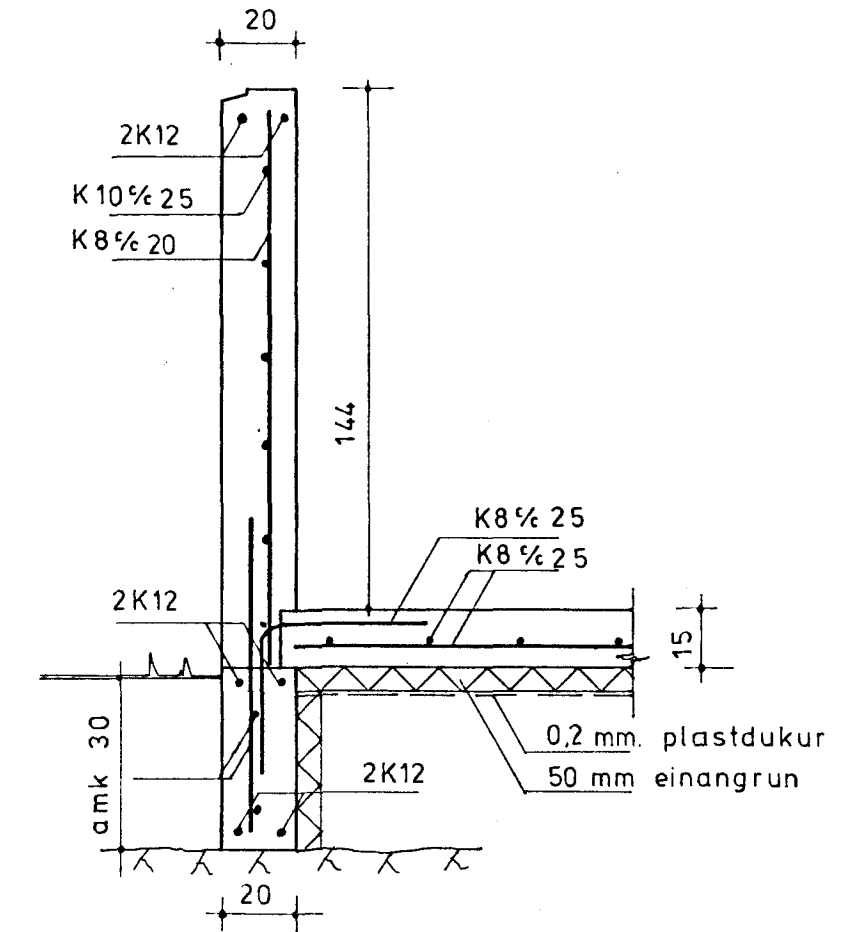

SNID 5-5
mkv. 1:20

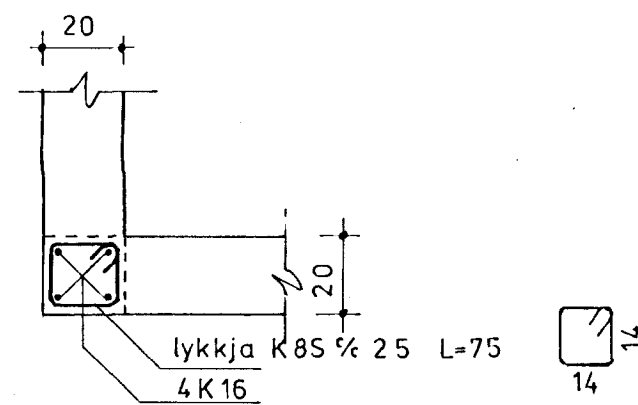

SÚLA S1
mkv. 1:20

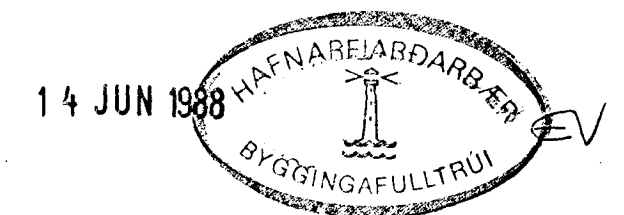

ÞORSTEINN FRÍÐÞJÓFSSON F.T.F.
HRAUNBÆ 4 · REYKJAVÍK · Sími 82735
ALFASKEIÐ 127, HAFNARFIRÐI.

SNID 1 BURDARVIRKI · MKV. 1:20
TEIKNING NR. B02 · DAGS: APRIL 1988.

Þorb. Fríðþjófsson