


OFNASKRÁ

Nr	1	DK	320	1800	BC	1175
	2	C	620	900	AB	829
	3	C	620	900	AB	829
	4	C	620	900	CD	829
	5	EK	520	2400	BC	1305
	6	ER	520	2100	AD	761
	7	ER	520	1700	CD	616
	8	EK	520	2400	AD	1305
	9	EK	520	2400	BC	1305
	10	1075	33H(handkl.ofn)			582

Ofnar eru TOPP ofnar fra Ofna-  
 smíðjunni hf.  
 Ofnlokar eru Danfoss FJVR

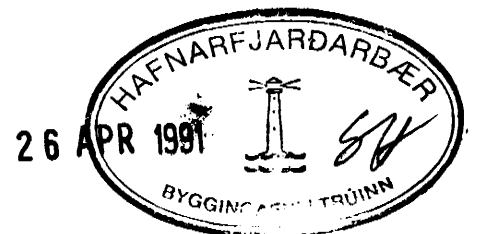

		ÁLFASKEID 1	
		HAFNARFIRÐI	
		Grunnmynd hæða, snið.	
		Hitalagnir	
BR.	DAGS.	BREYTING	
TÆKNIÞJÓNUSTAN SF		HANNAÐ	hh
LÁGMÚLA 5 - 108 REYKJAVÍK - SÍMI 83844		TEIKNAD	hh
<i>Hasthauk Helgason</i>		KVARDI	1:50
		DAGS.	20. 5. 1986
		YFIRFARIÐ	NR.
		BL.	AF. 1