

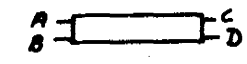


OFNASKRÁ $\Delta t = 40^\circ\text{C}$

NR	HITATAP KCAL/KLST	MESTA LENGD	MESTA HREI(MM)	TENGI	OFN
1	878	120	70	AB10	
2	956	120	70	CD10	
3	860	120	70	CD10	
4	758	120	70	AB10	
5	749	120	70	CD10	
6	1375	140	70	CD10	
7	803	120	70	CD10	
8	1057	120	70	AB10	
9	1090	120	70	CD10	

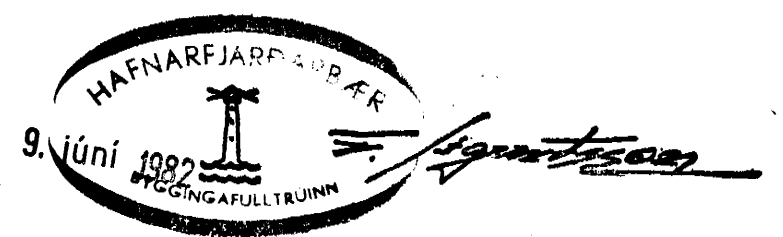

ÖLL RÖR ÓEINANGRUÐ EN MÁLUÐ.
DANFOSS FJYR LOKAR Á ÖLLUM OFNUM.

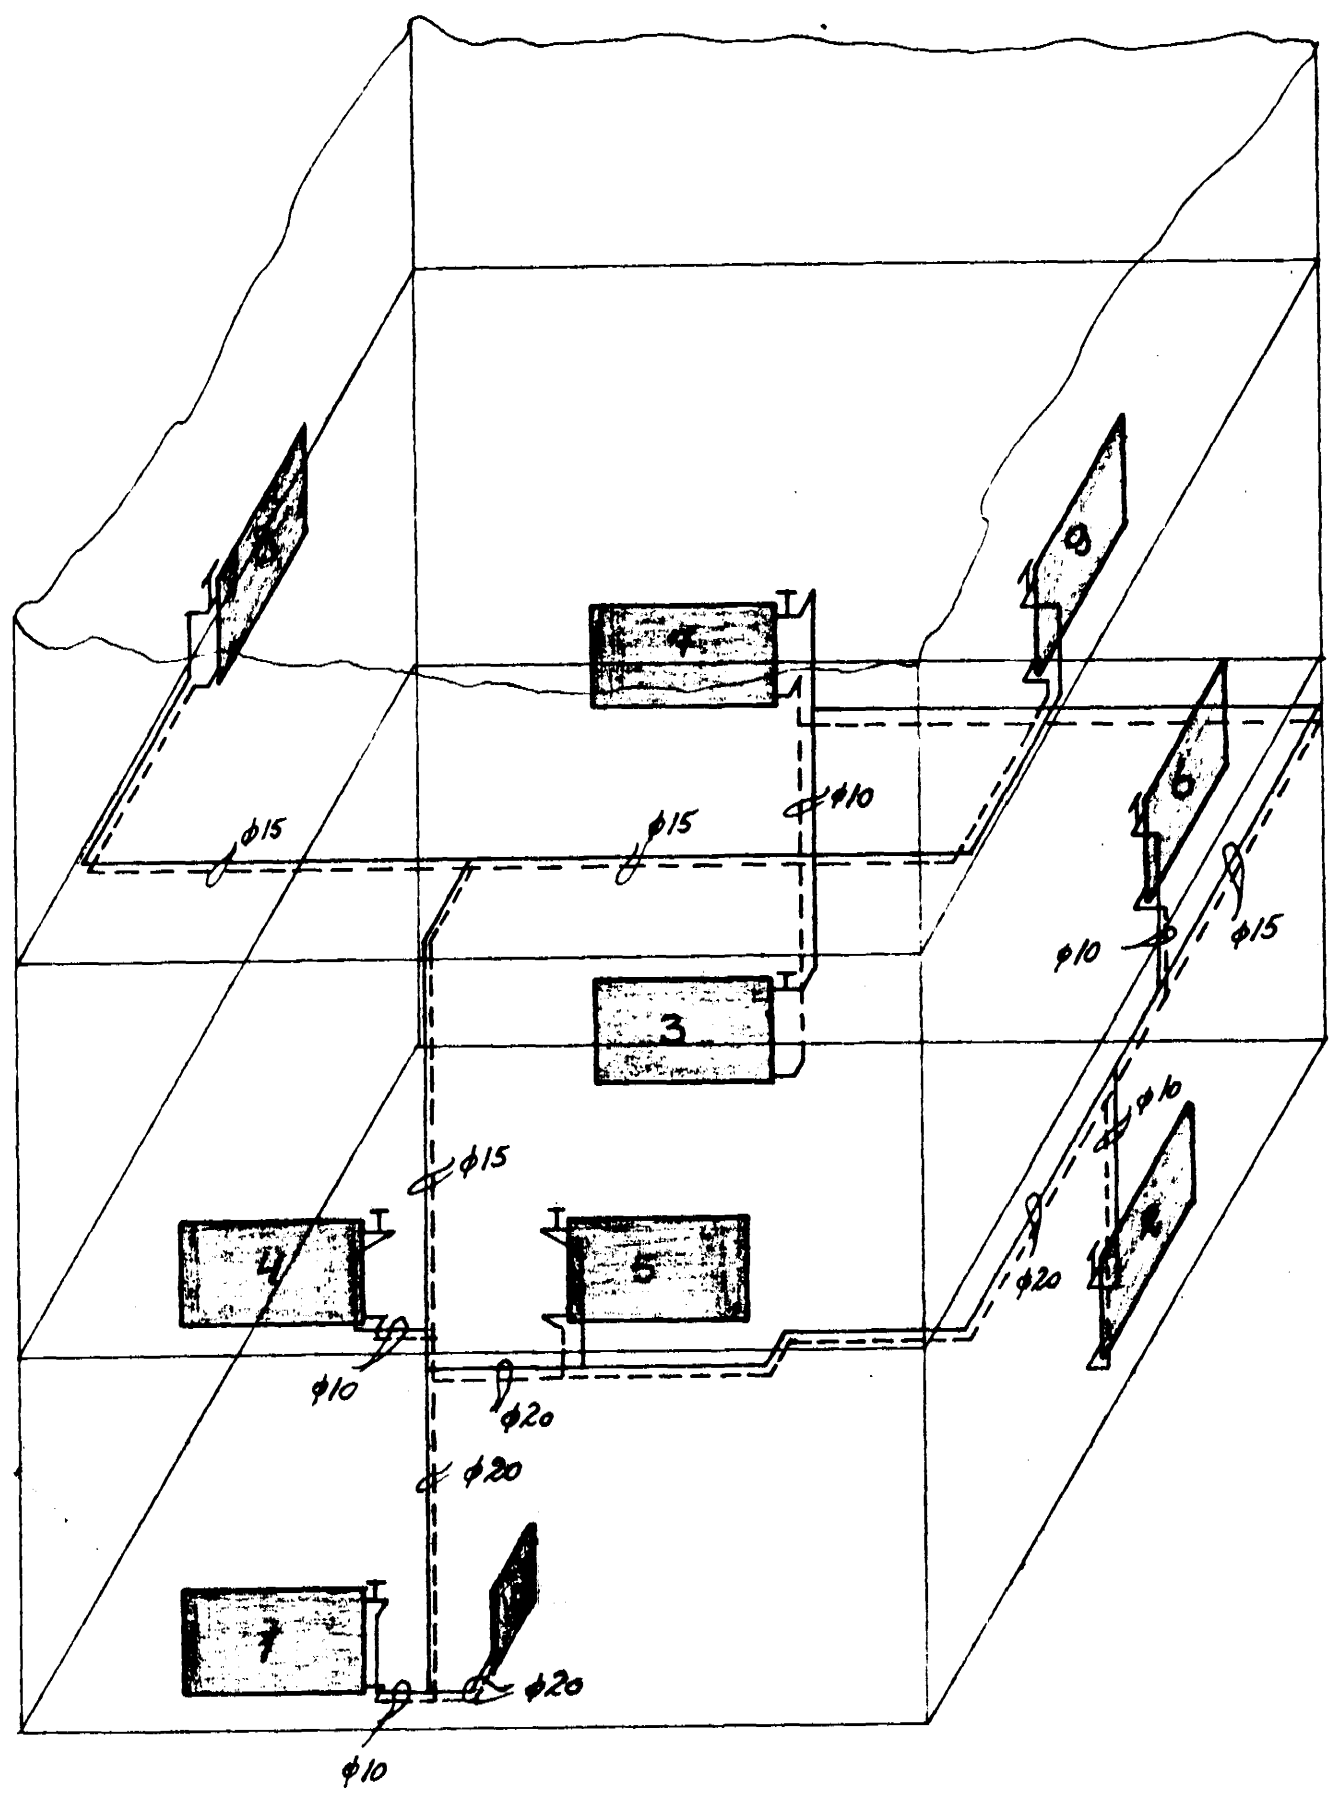

ALFASKEIÐI 26 HAFNARFIRÐI.	VERK.	BL. NR.
		2
HITALAGNIR RÚMMYND	HAFNARF. JÚNÍ '82	
	MKV. 1:50	BEIKN. <i>[Signature]</i> TEIKN. <i>[Signature]</i>
HALLDÓR HANNESSON BYGG. VERKFR. MVEI. GUNNARSSUNDI 10 HAFNARF.		