



VEGGBITI 1:50

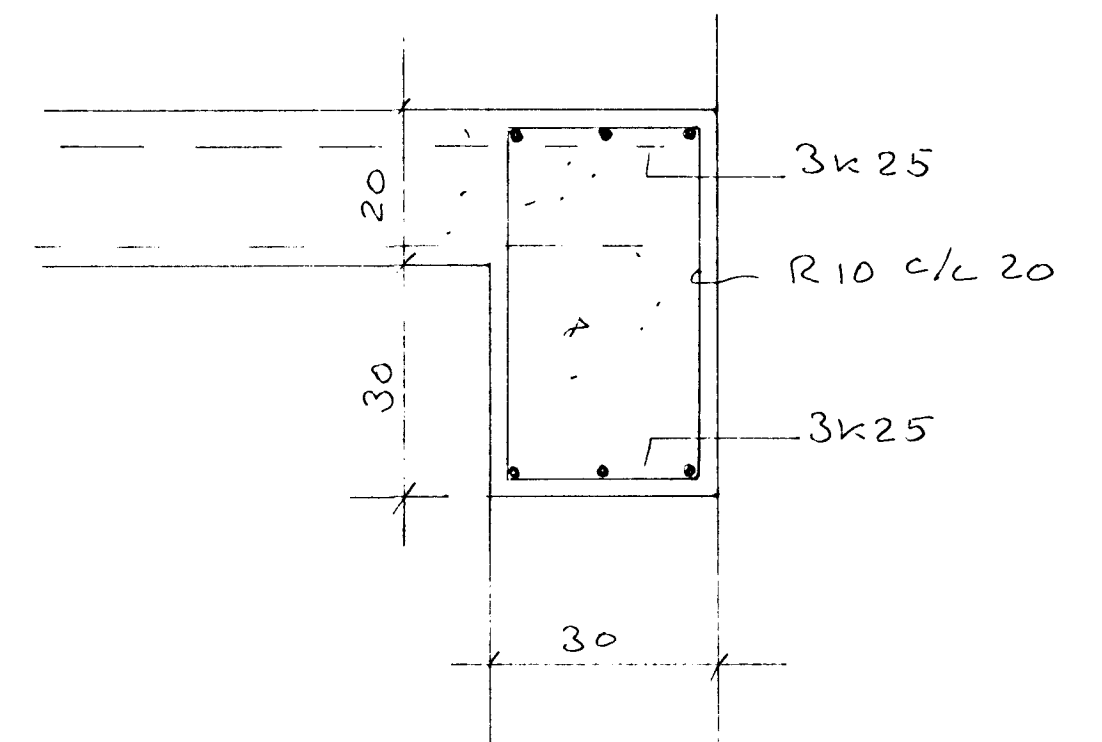

SNIED I BITA
1:10

Steypa S 200

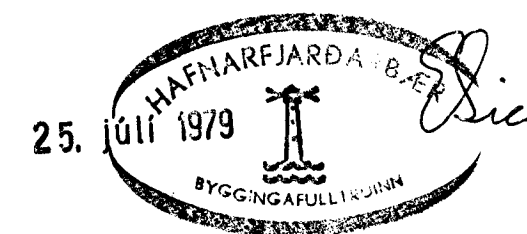

DAGS.	BREYTING	GJORT
HANNAÐ J.B.	JÓN BERGSSON DIPL. ING.	VERKFR. M.V.F.I. 2
TEIKNAD J.B.	ÁLFASKEIÐ 31	VERK.
YFIRFARIÐ J.B.	Járnalögn Loft y. 1. h.	
SAMÞYKKT	M=1:50. 1:10	DAGS. JÚL. '79.

Verkfræðihönnun Kelduhvammí 27 Hafnarf. sími 51974