
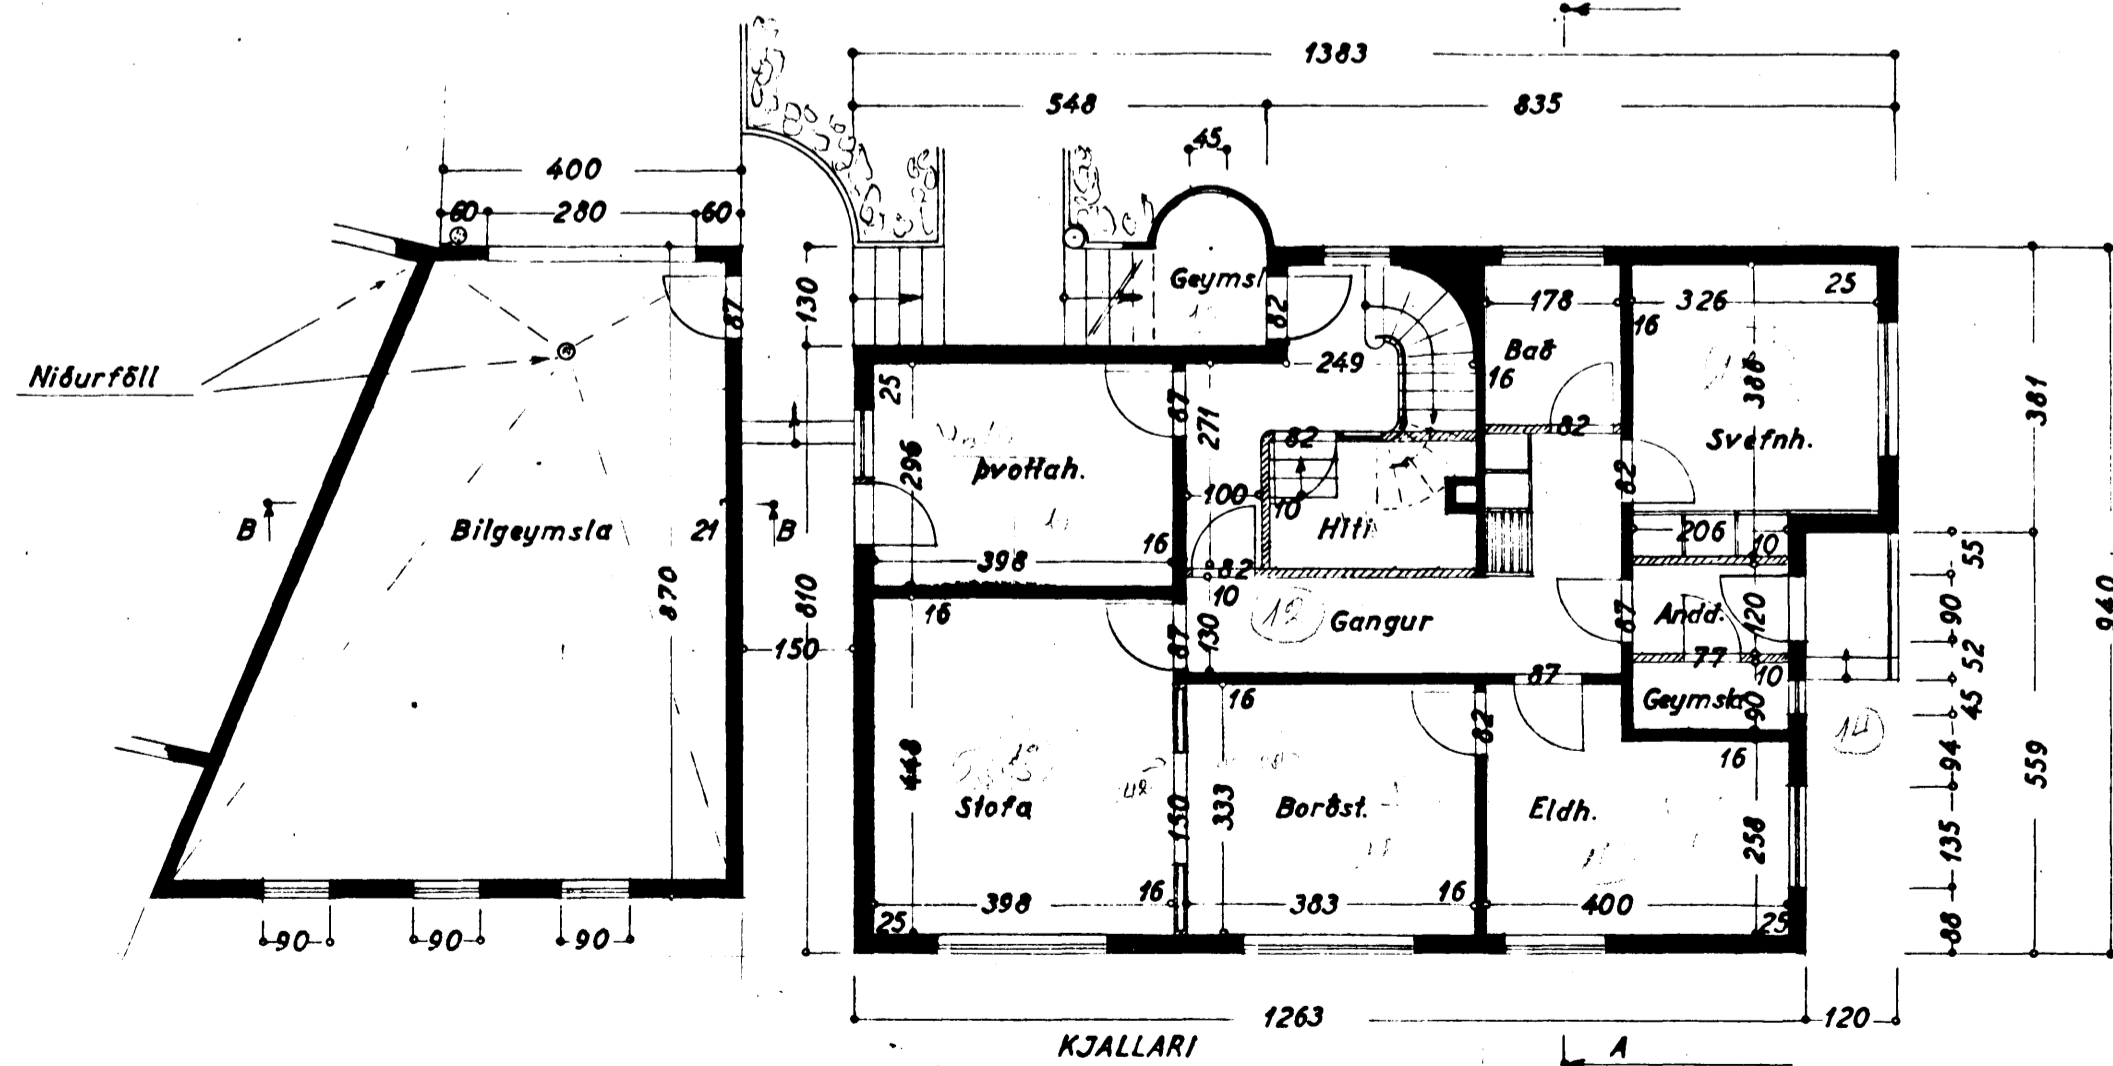
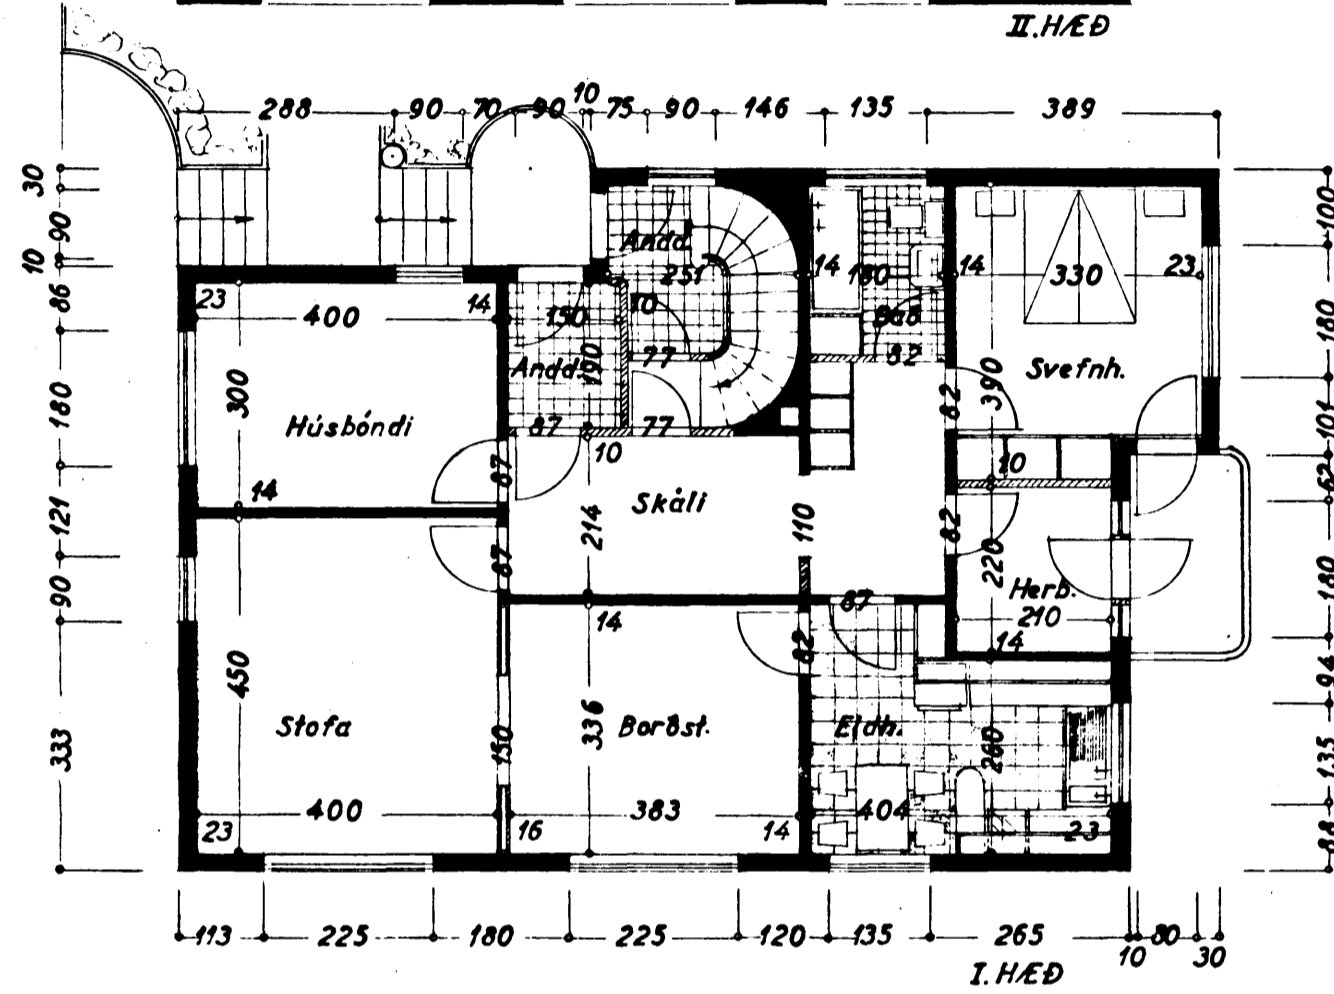


Eig:

Kristján Steingrímsson

Alfaskeið nr. 40

1:100

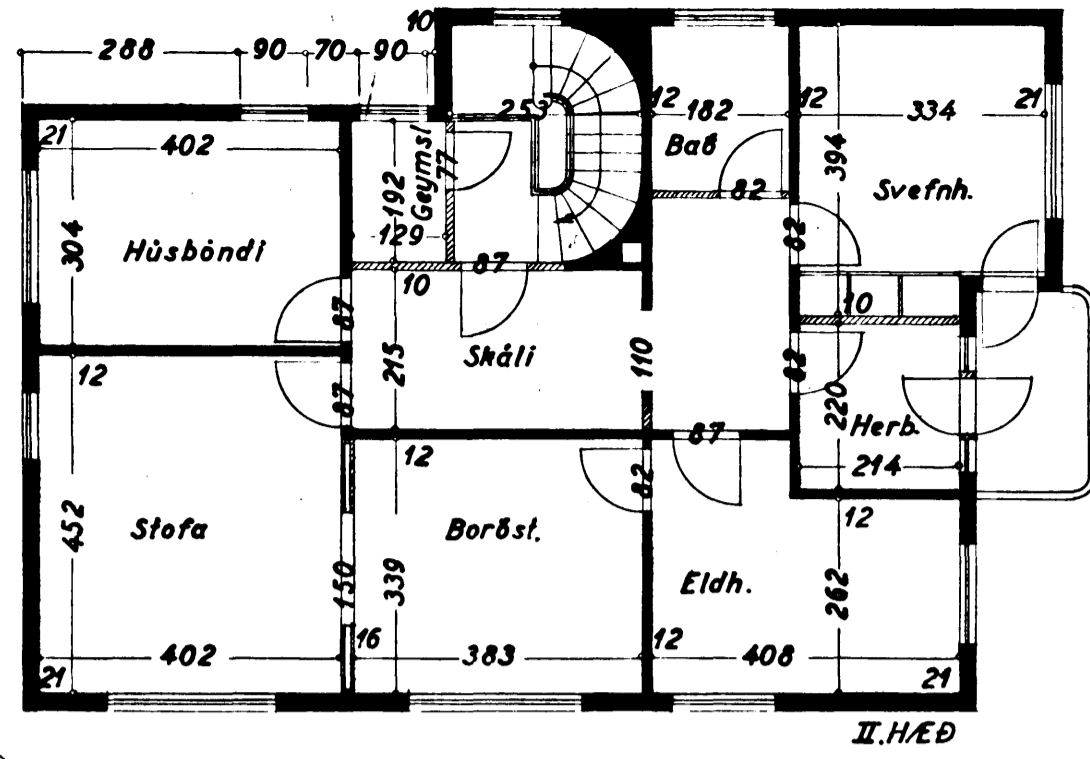

1. blað

15/10/54

58

TRÉSMÍÐAMEISTARI:




Ingvi Kristjánsson

MÖRAMEISTARI:

Guðni Steingrímsson

AFSTÖÐUMYND

1:500

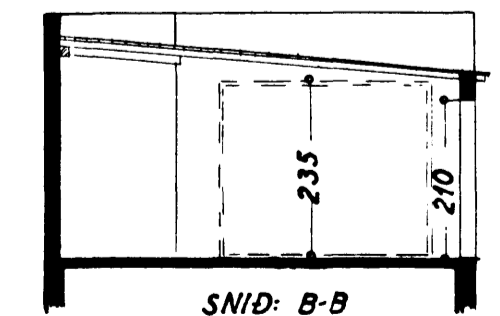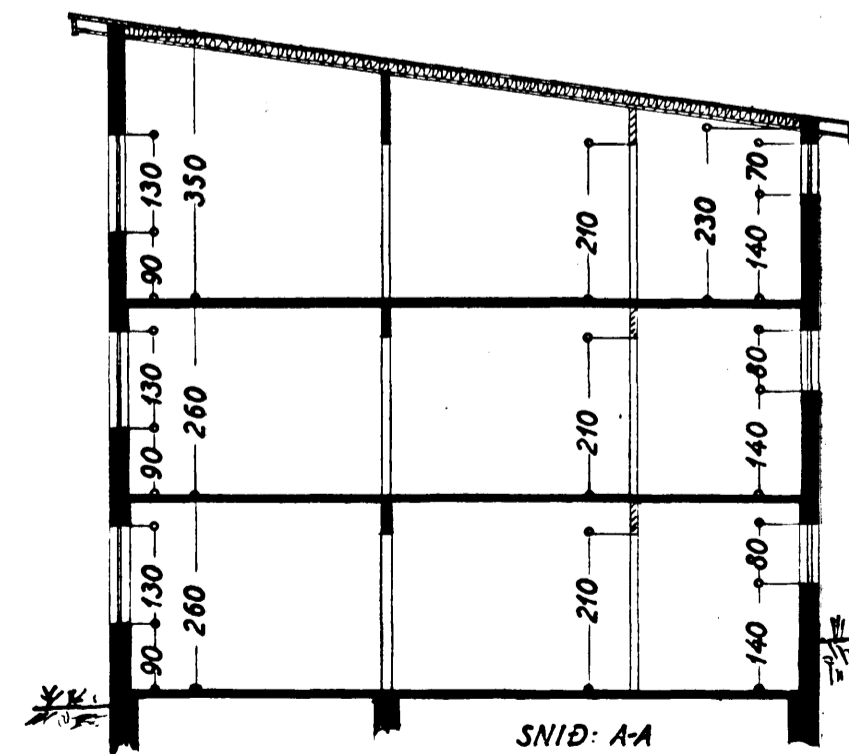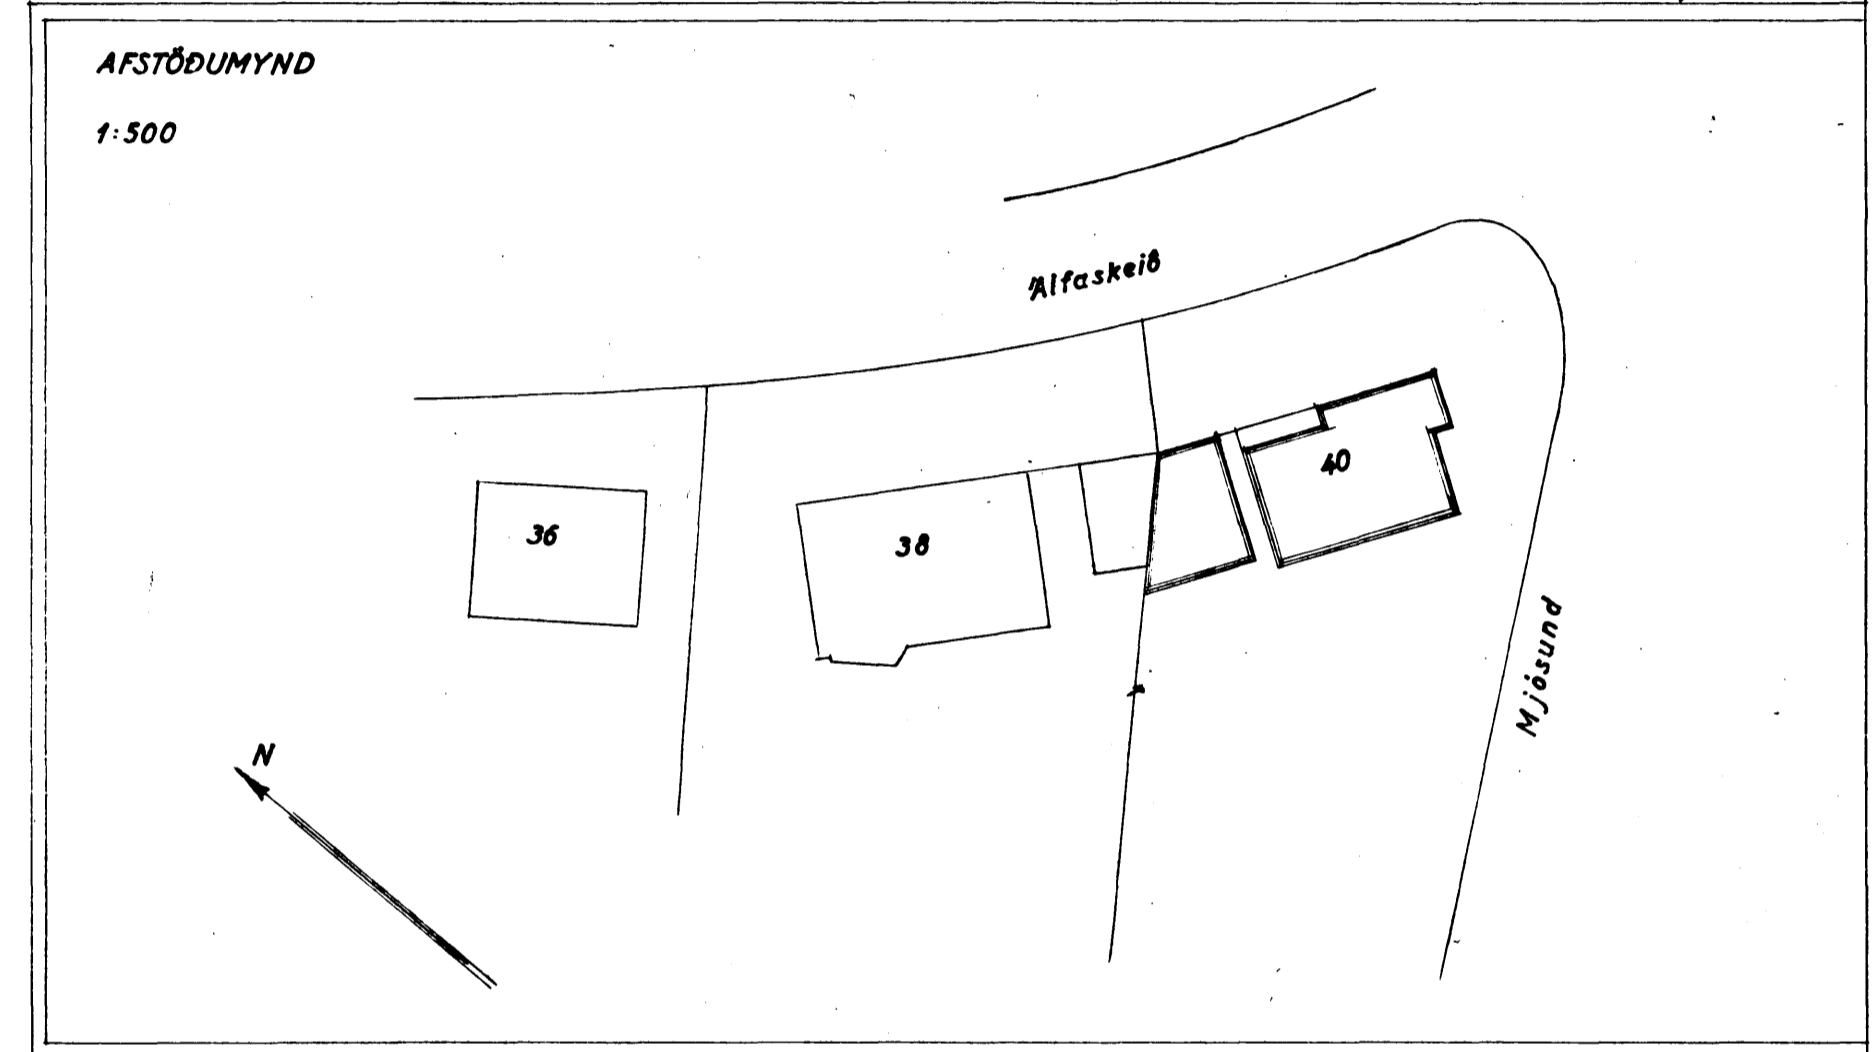

116,2 m²

Stalmarfirði 2. okt. 54

F. Sigurdsson