
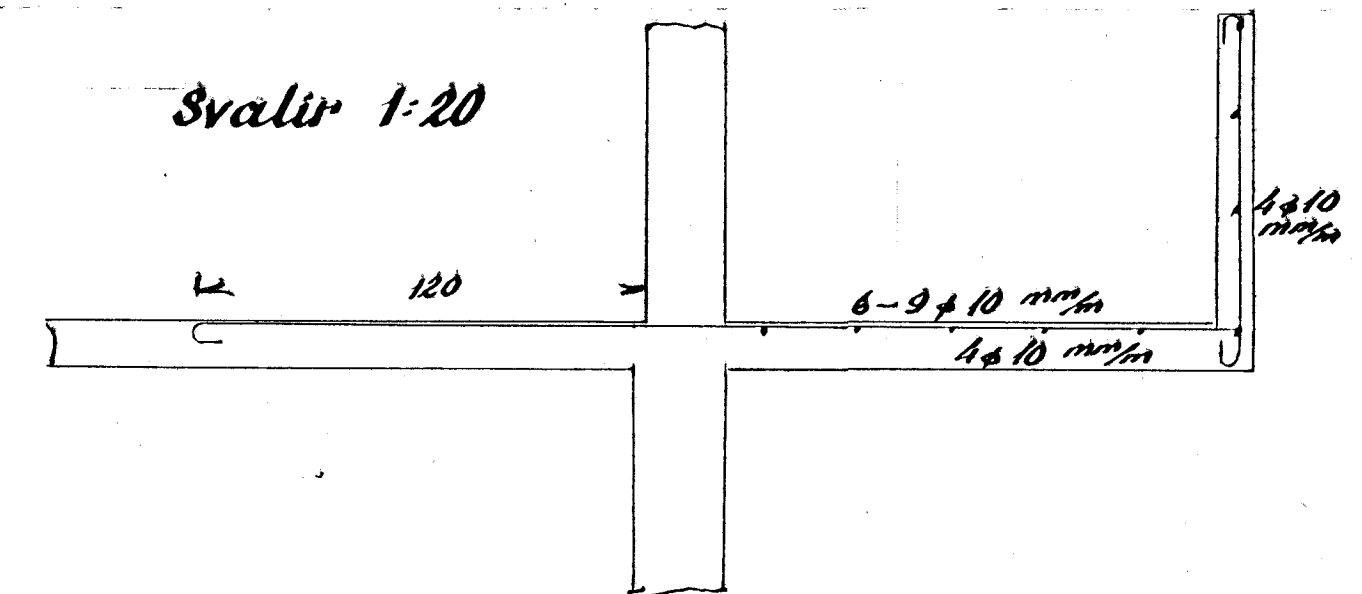
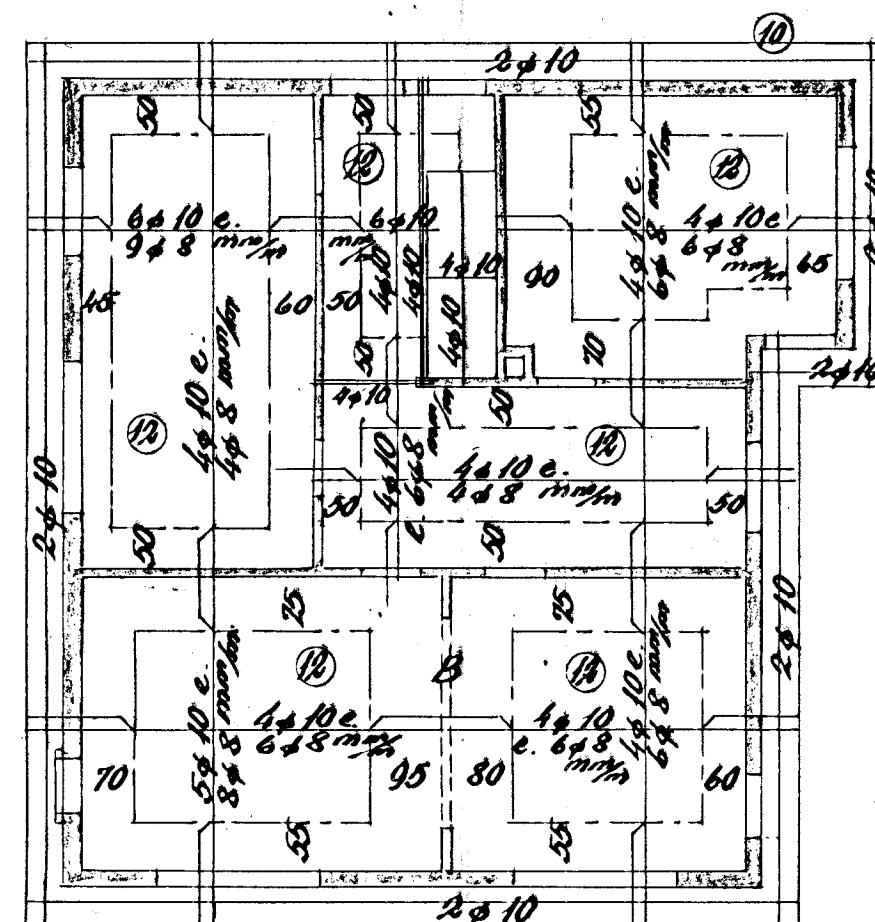
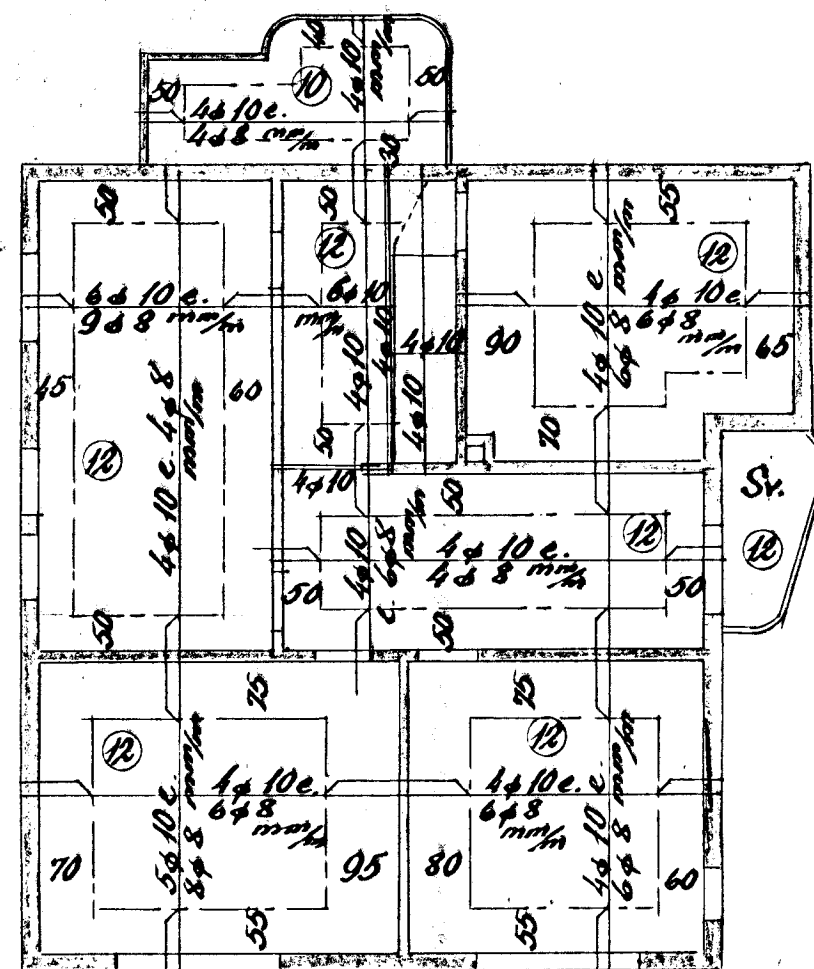


Blöndun steypu 1:2:3

Yfir dyr og glugga komi 2 ϕ 10, nema haf \geq 2,0 m.

Þá komi 4 ϕ 10

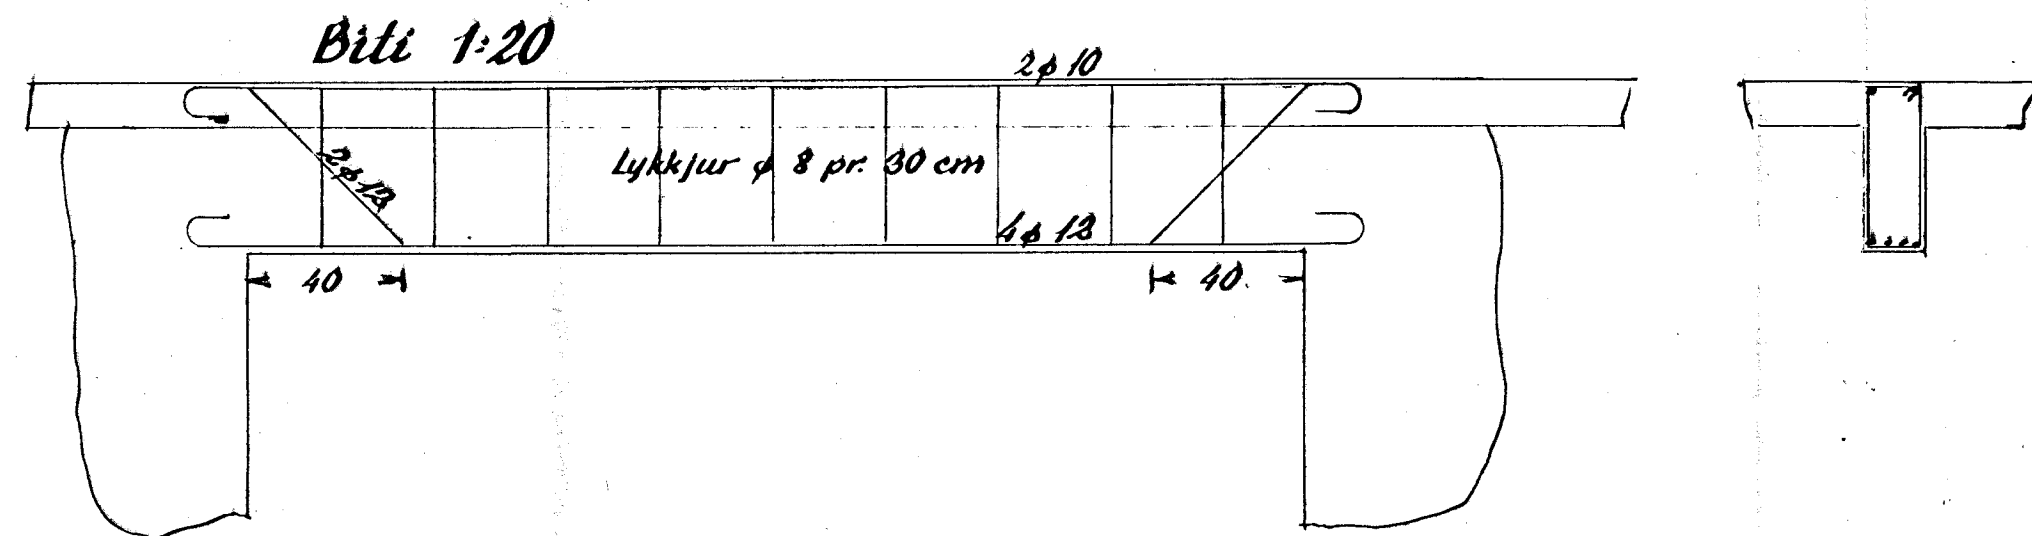

Hafnarf. í sept. '54
Sig. f. Ólafsson