


SEMENT: 300 KG/M<sup>3</sup>  
 JARN I NEDRI BRUN HEILDREGIN  
 — EFRI — PUNKTERUD  
 — HER BEYGIST ANNAD HVERT JARN UPP I EFRI BRUN  
 REYKHAFLUR: 8  $\phi 10$  LÖÐR; GJ  $\phi 8 \times 20$   
 UPP MED OG YFIR DYRUM OG GLUGGUM OG UNDIR GLUGGA  
 KOHI 3  $\phi 10$ .

LOFT YFIR 1. HÆÐ 1:50      LOFT YFIR 2. HÆÐ ER EINS

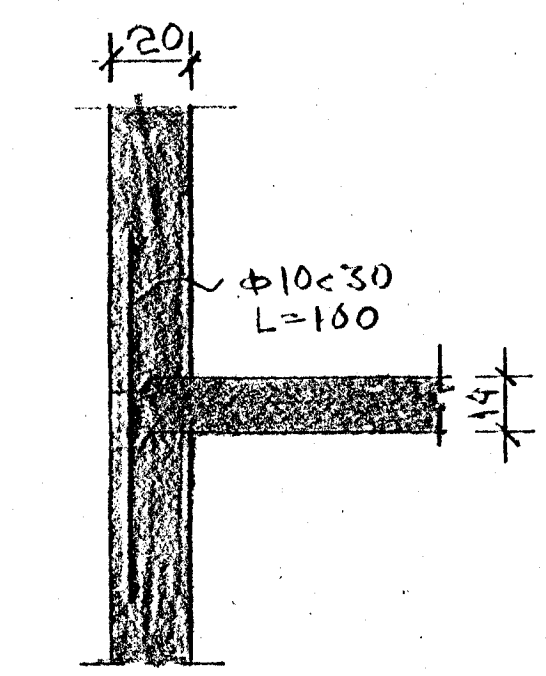

STEXPLUSKIL I UTVEGG  
-1:20-

ALFASKEIÐ NR 44

JARNB. STEYPA

HAFNARF. 6-7-63

Byggn. B. Hóskuldsson M.V.F.I