




Útlit Vestur 1:100

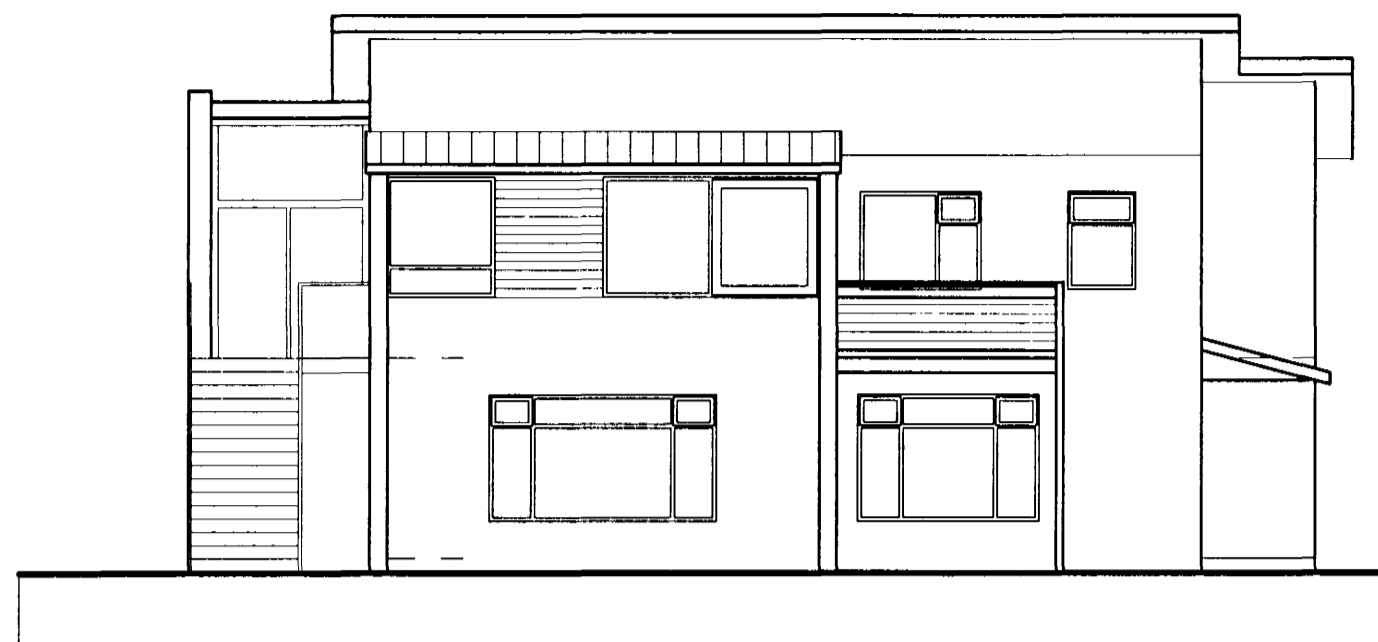

Útlit Suður 1:100

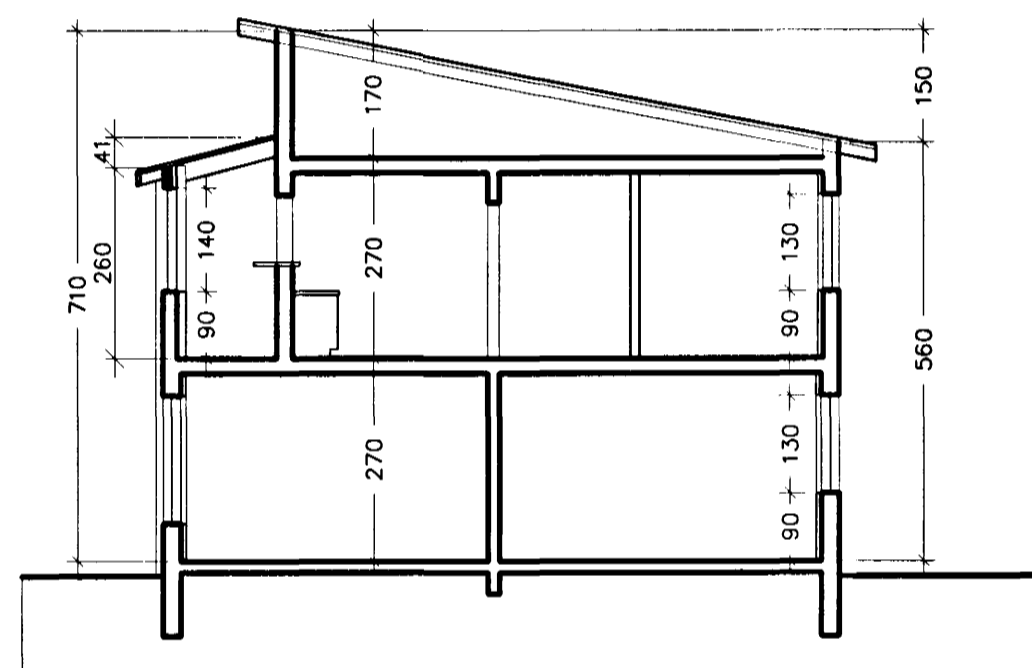


Sneiðing a-a 1:100

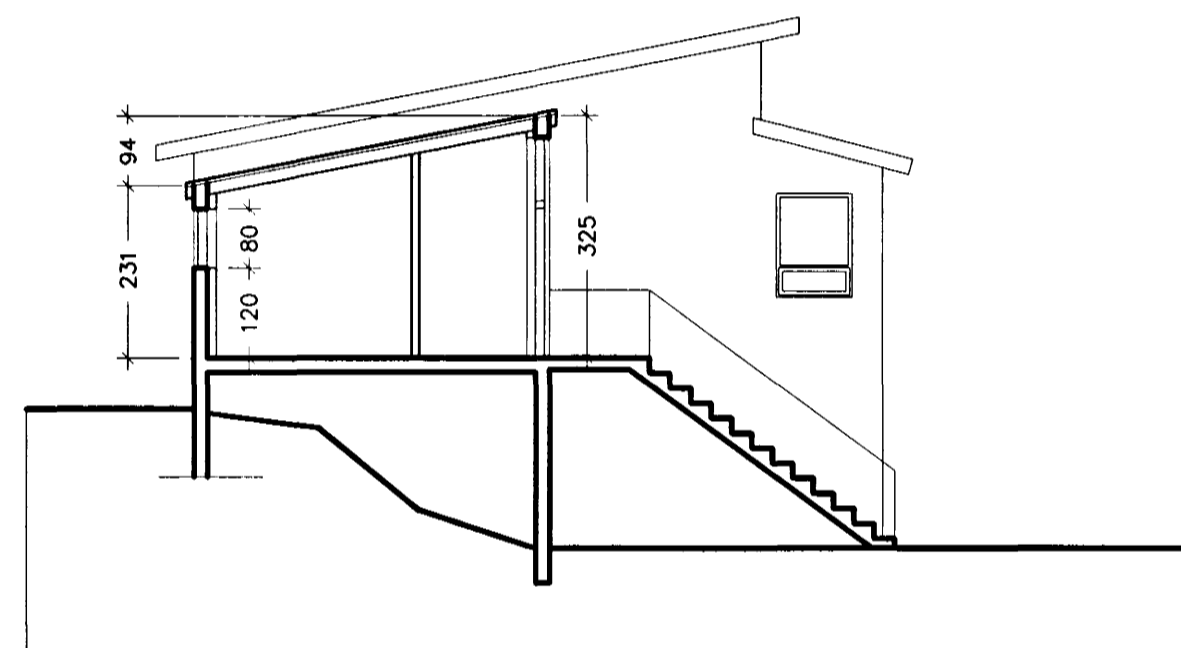

Sneiðing b-b 1:100



Útlit Austur 1:100

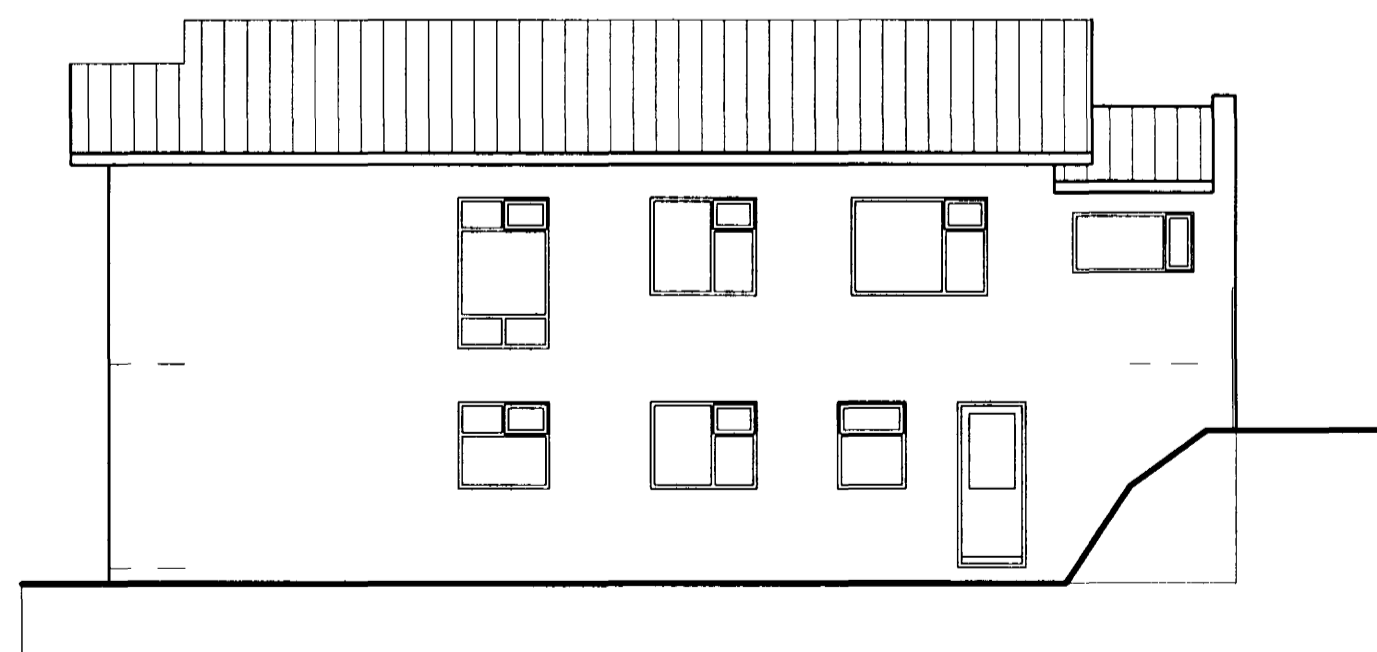

Útlit Norður 1:100

verkhelti
Álfaskeið 55, Hafnarfirði

heiti teikningar
Útlit, sneiðing
dags
15.6.2001
máv.
1:100
Nr.
A 102

Ársæll Vignisson Arkitekt
kt. 101255-3369
Strandgata 26-28
220 Hafnarfjörður
555 4795

20.6.00 Ársæll Vignisson