



1. HÆÐ, GRUNNMYND MKV. 1:50

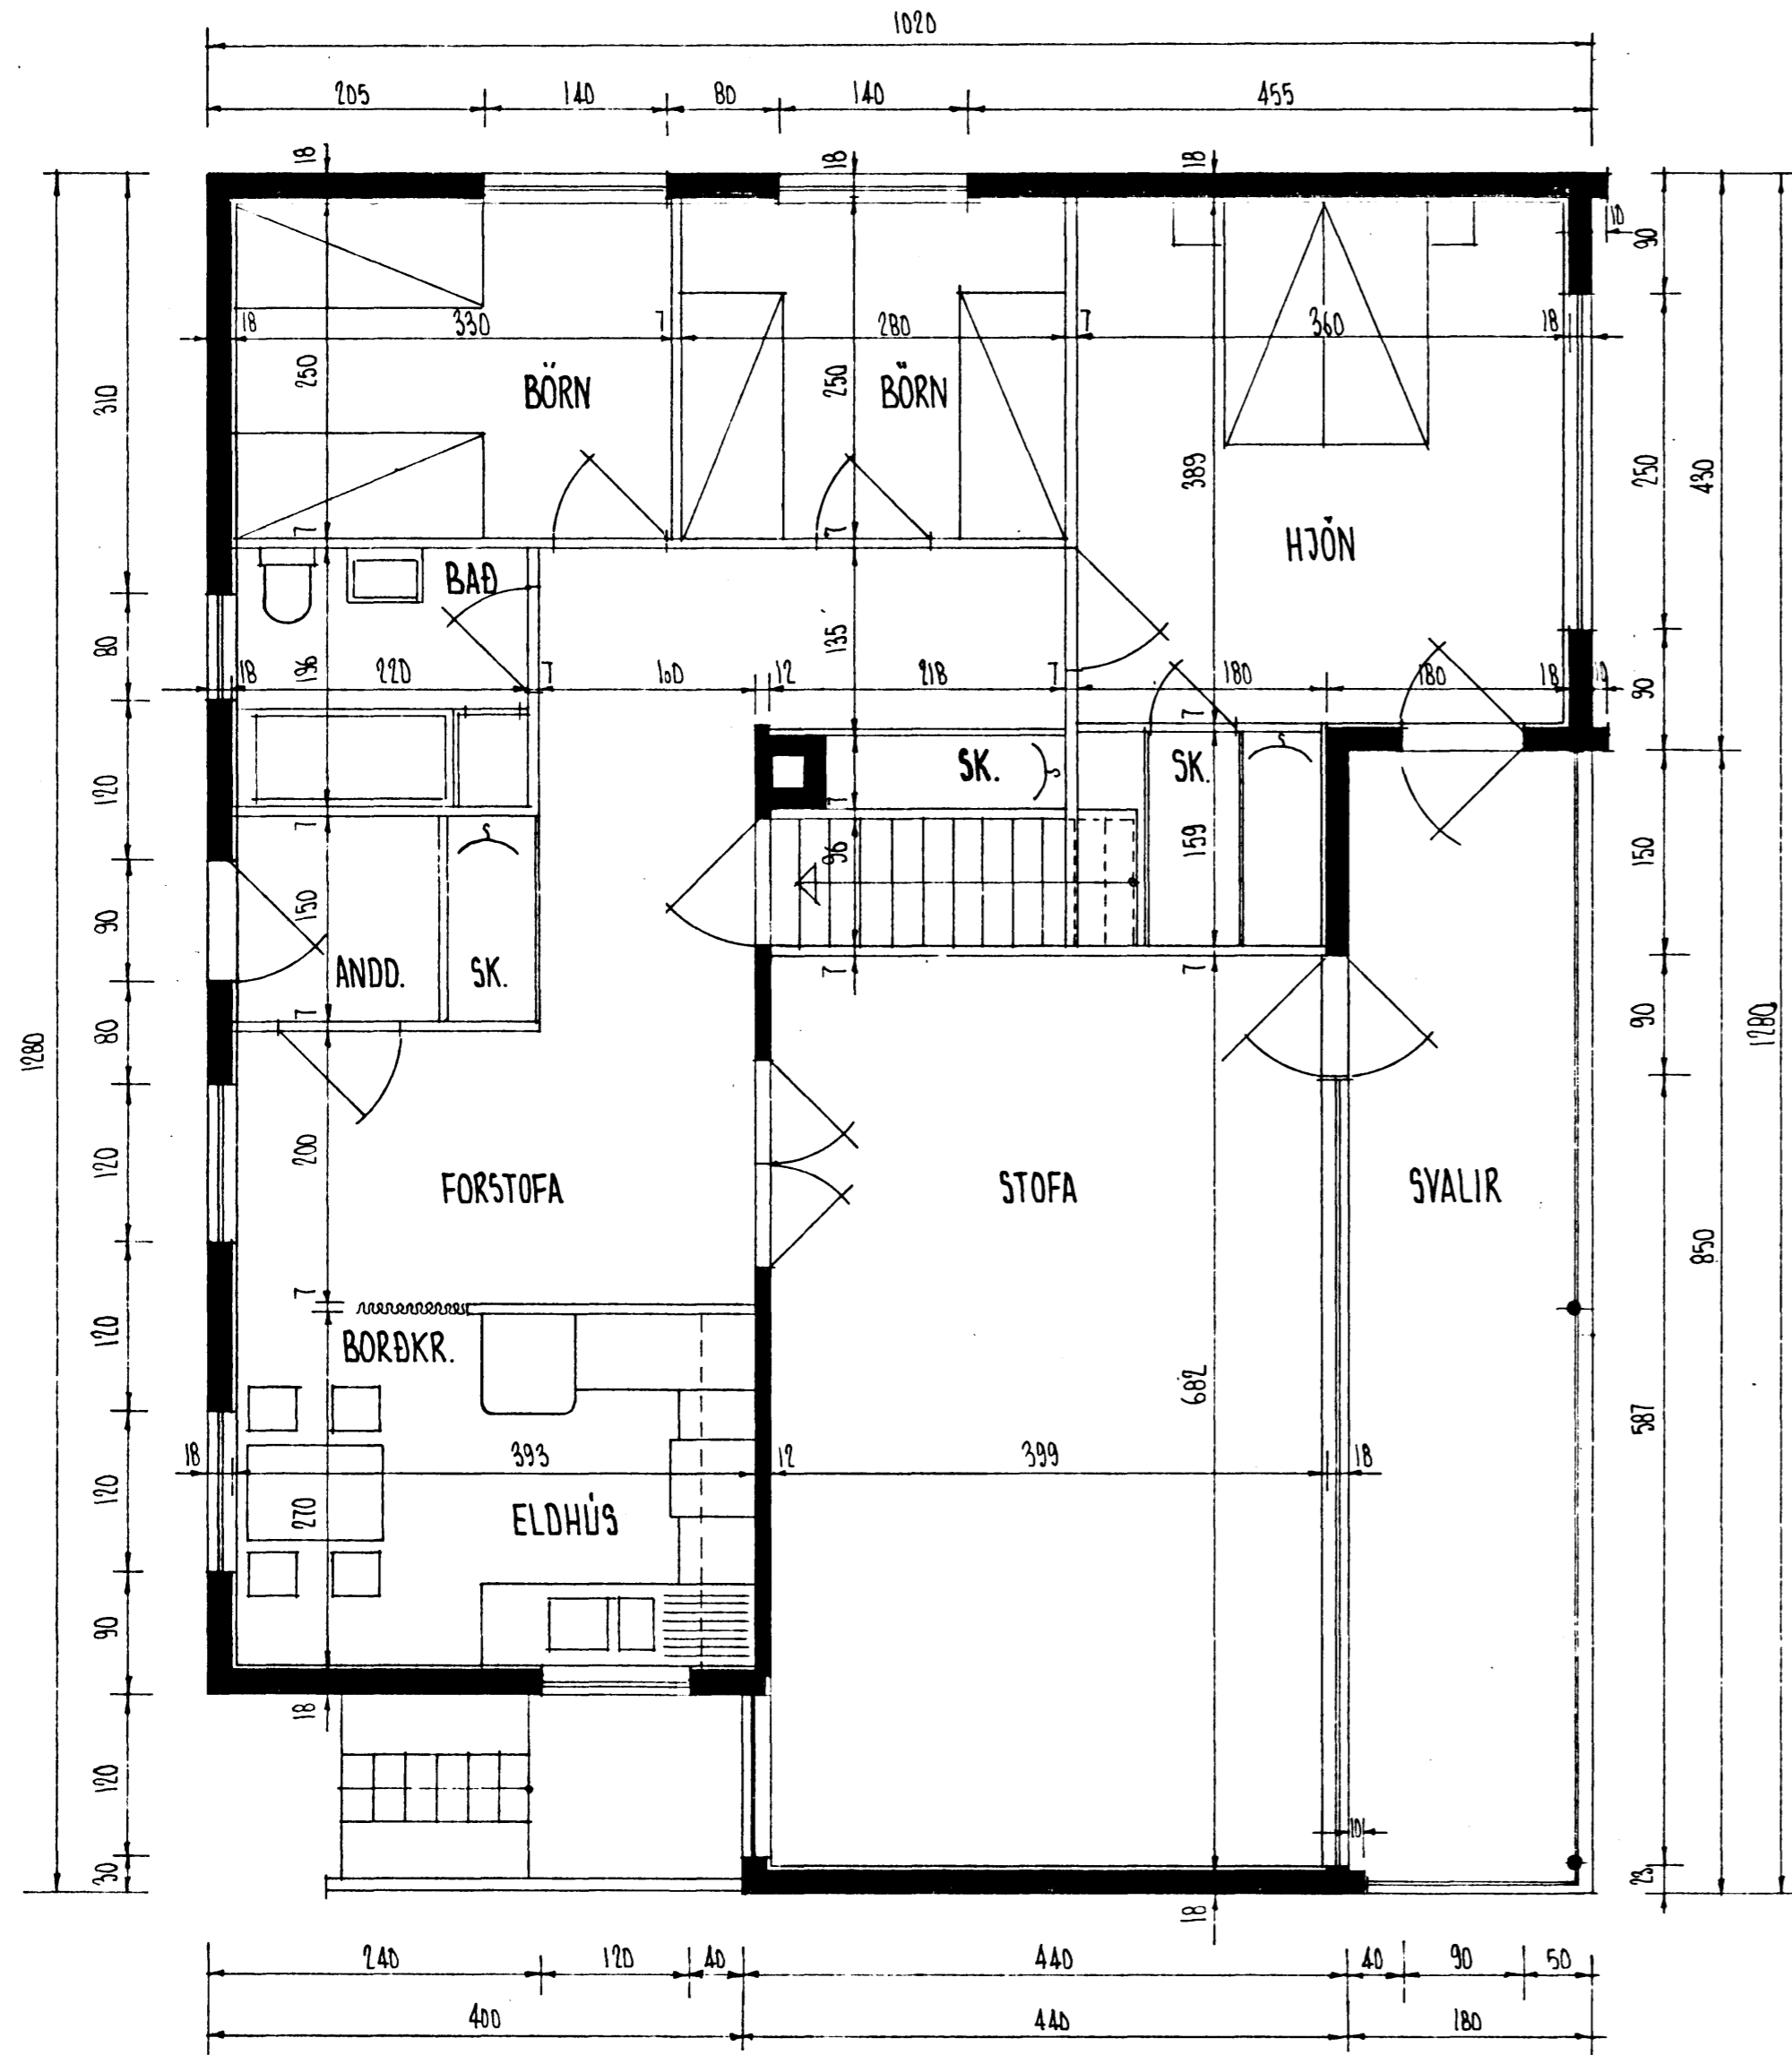

KJALLARI, GRUNNMYND MKV. 1:50

Sp. 9/10 59

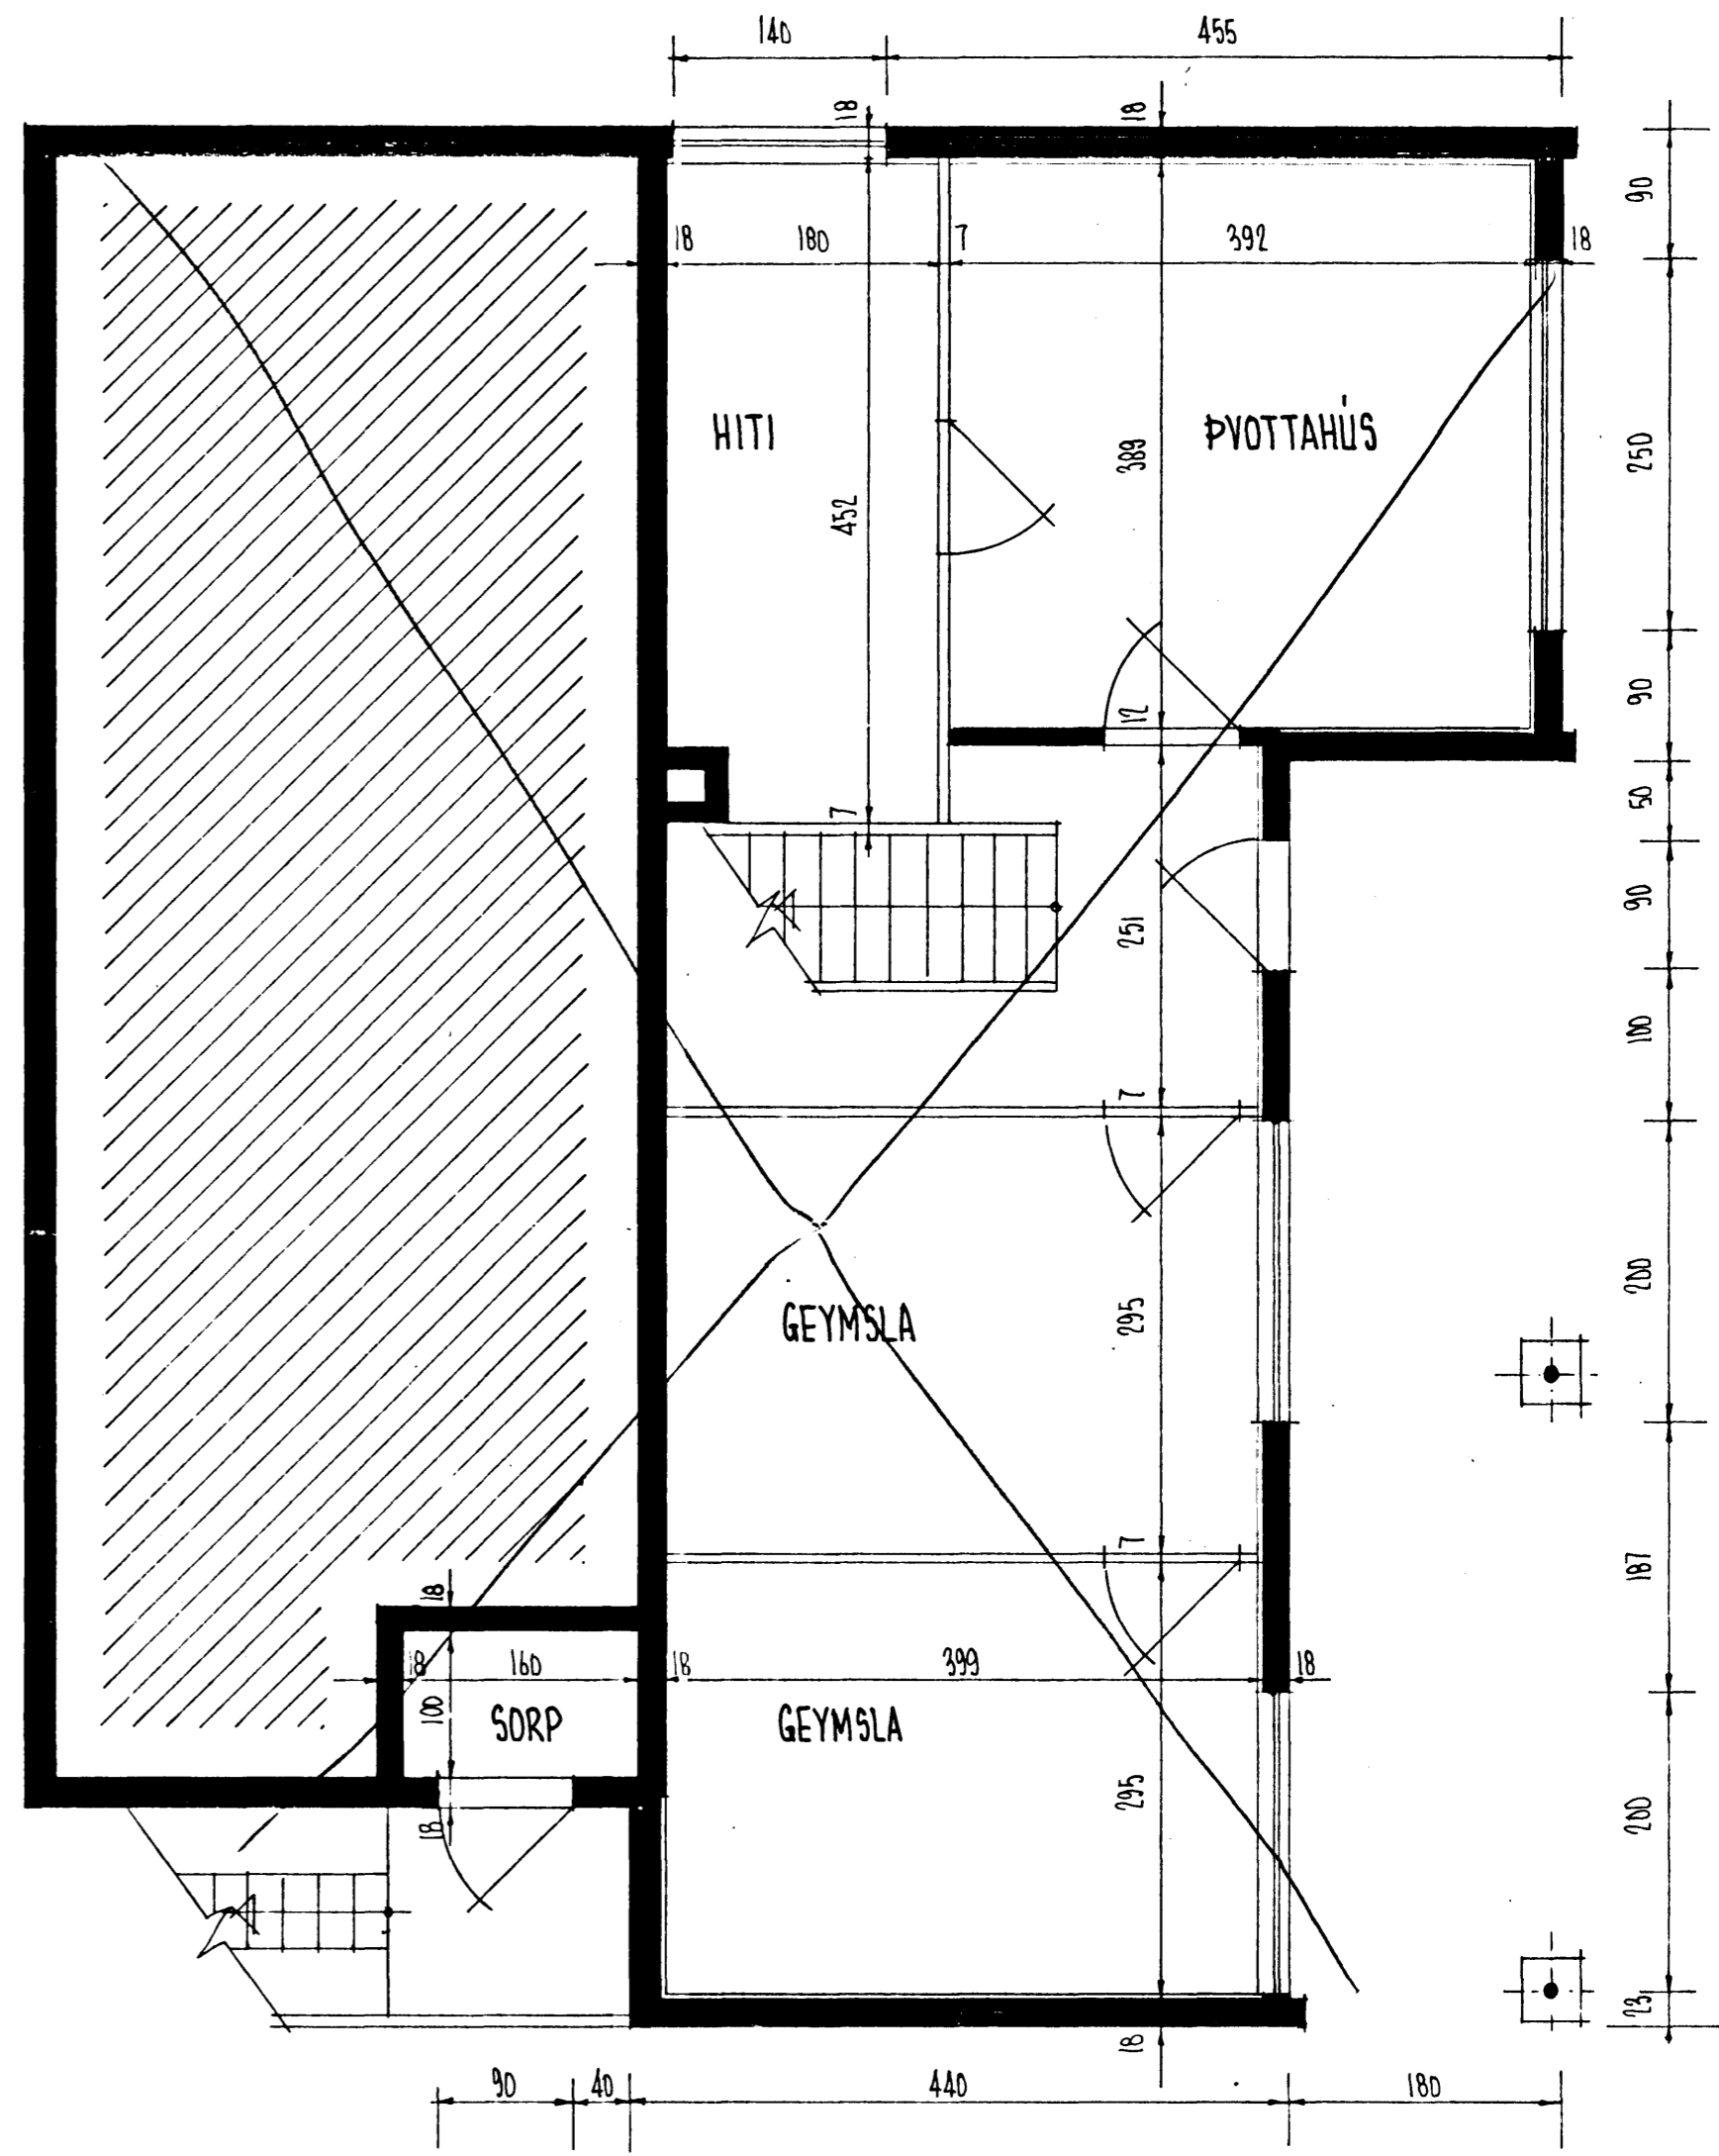

*Þorsteinn Jónsson
Málaráðgjafi
Rafn Jónsson
Glúasmi.*

RAFN JENSSON, M.V.F.I. SÍMI 12745	
TEIKN: <i>RJ</i>	IBÚÐARHÚS ÁLFASKEIÐ 56 HAFNARFIRÐI
DAGS: OKTÓBER '59	
MKV.: 1:50	
No.	