




Grunnmynd 1. hæðar

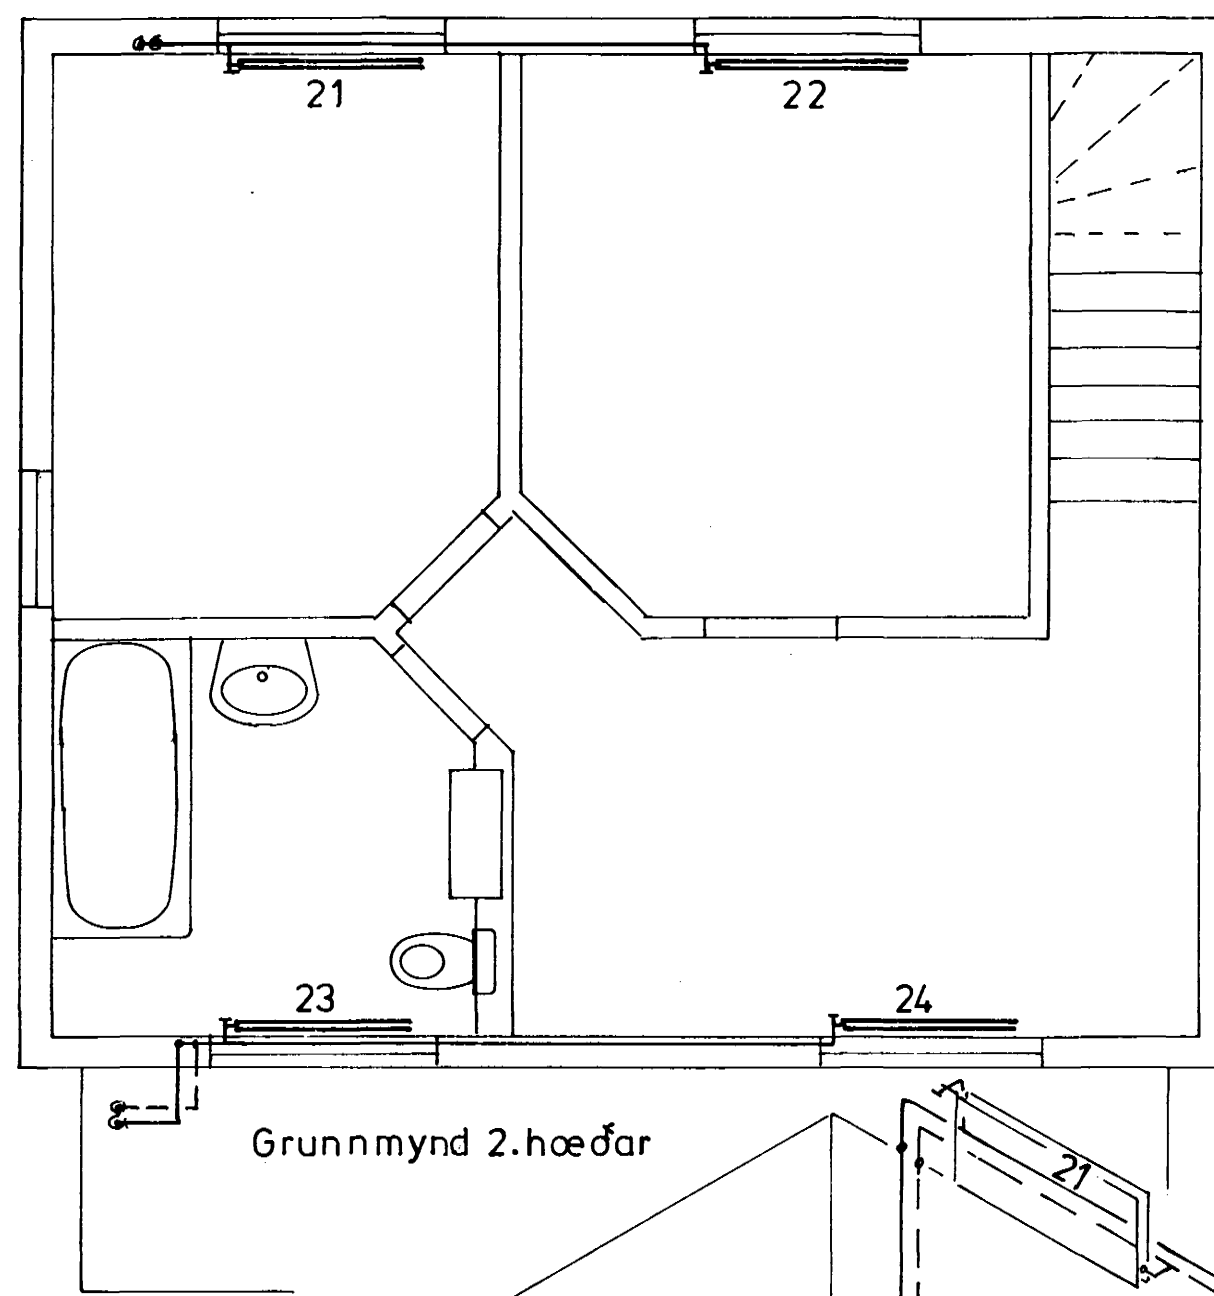

Grunnmynd 2. hæðar

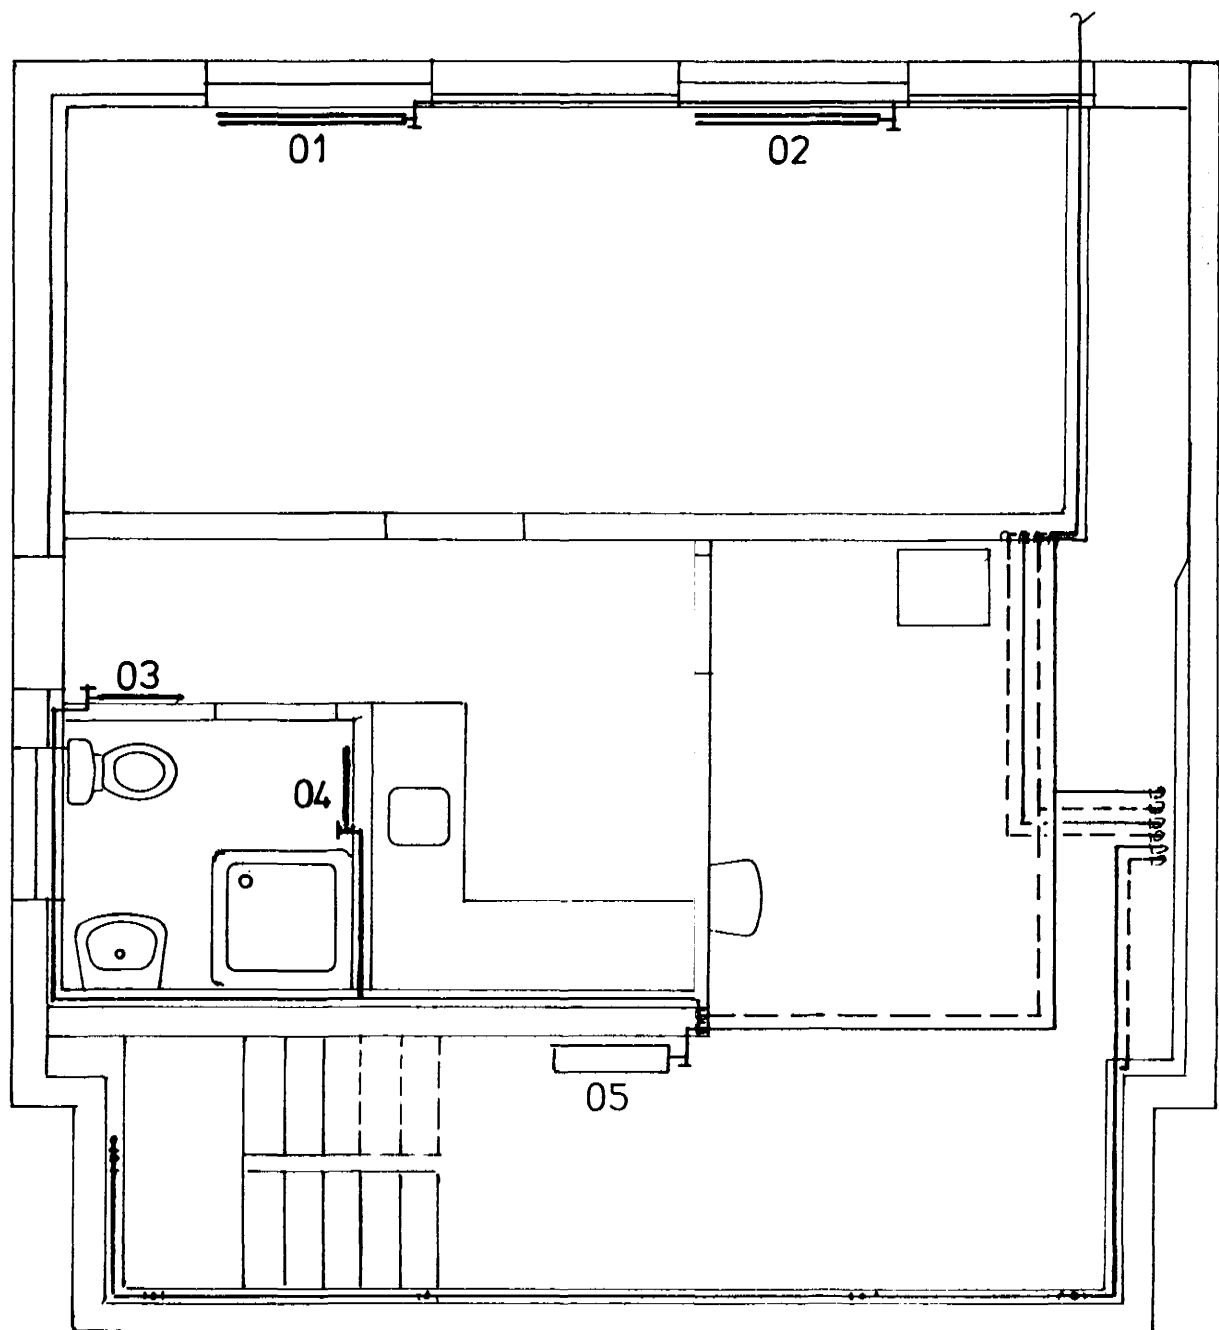

Grunnmynd kjallara

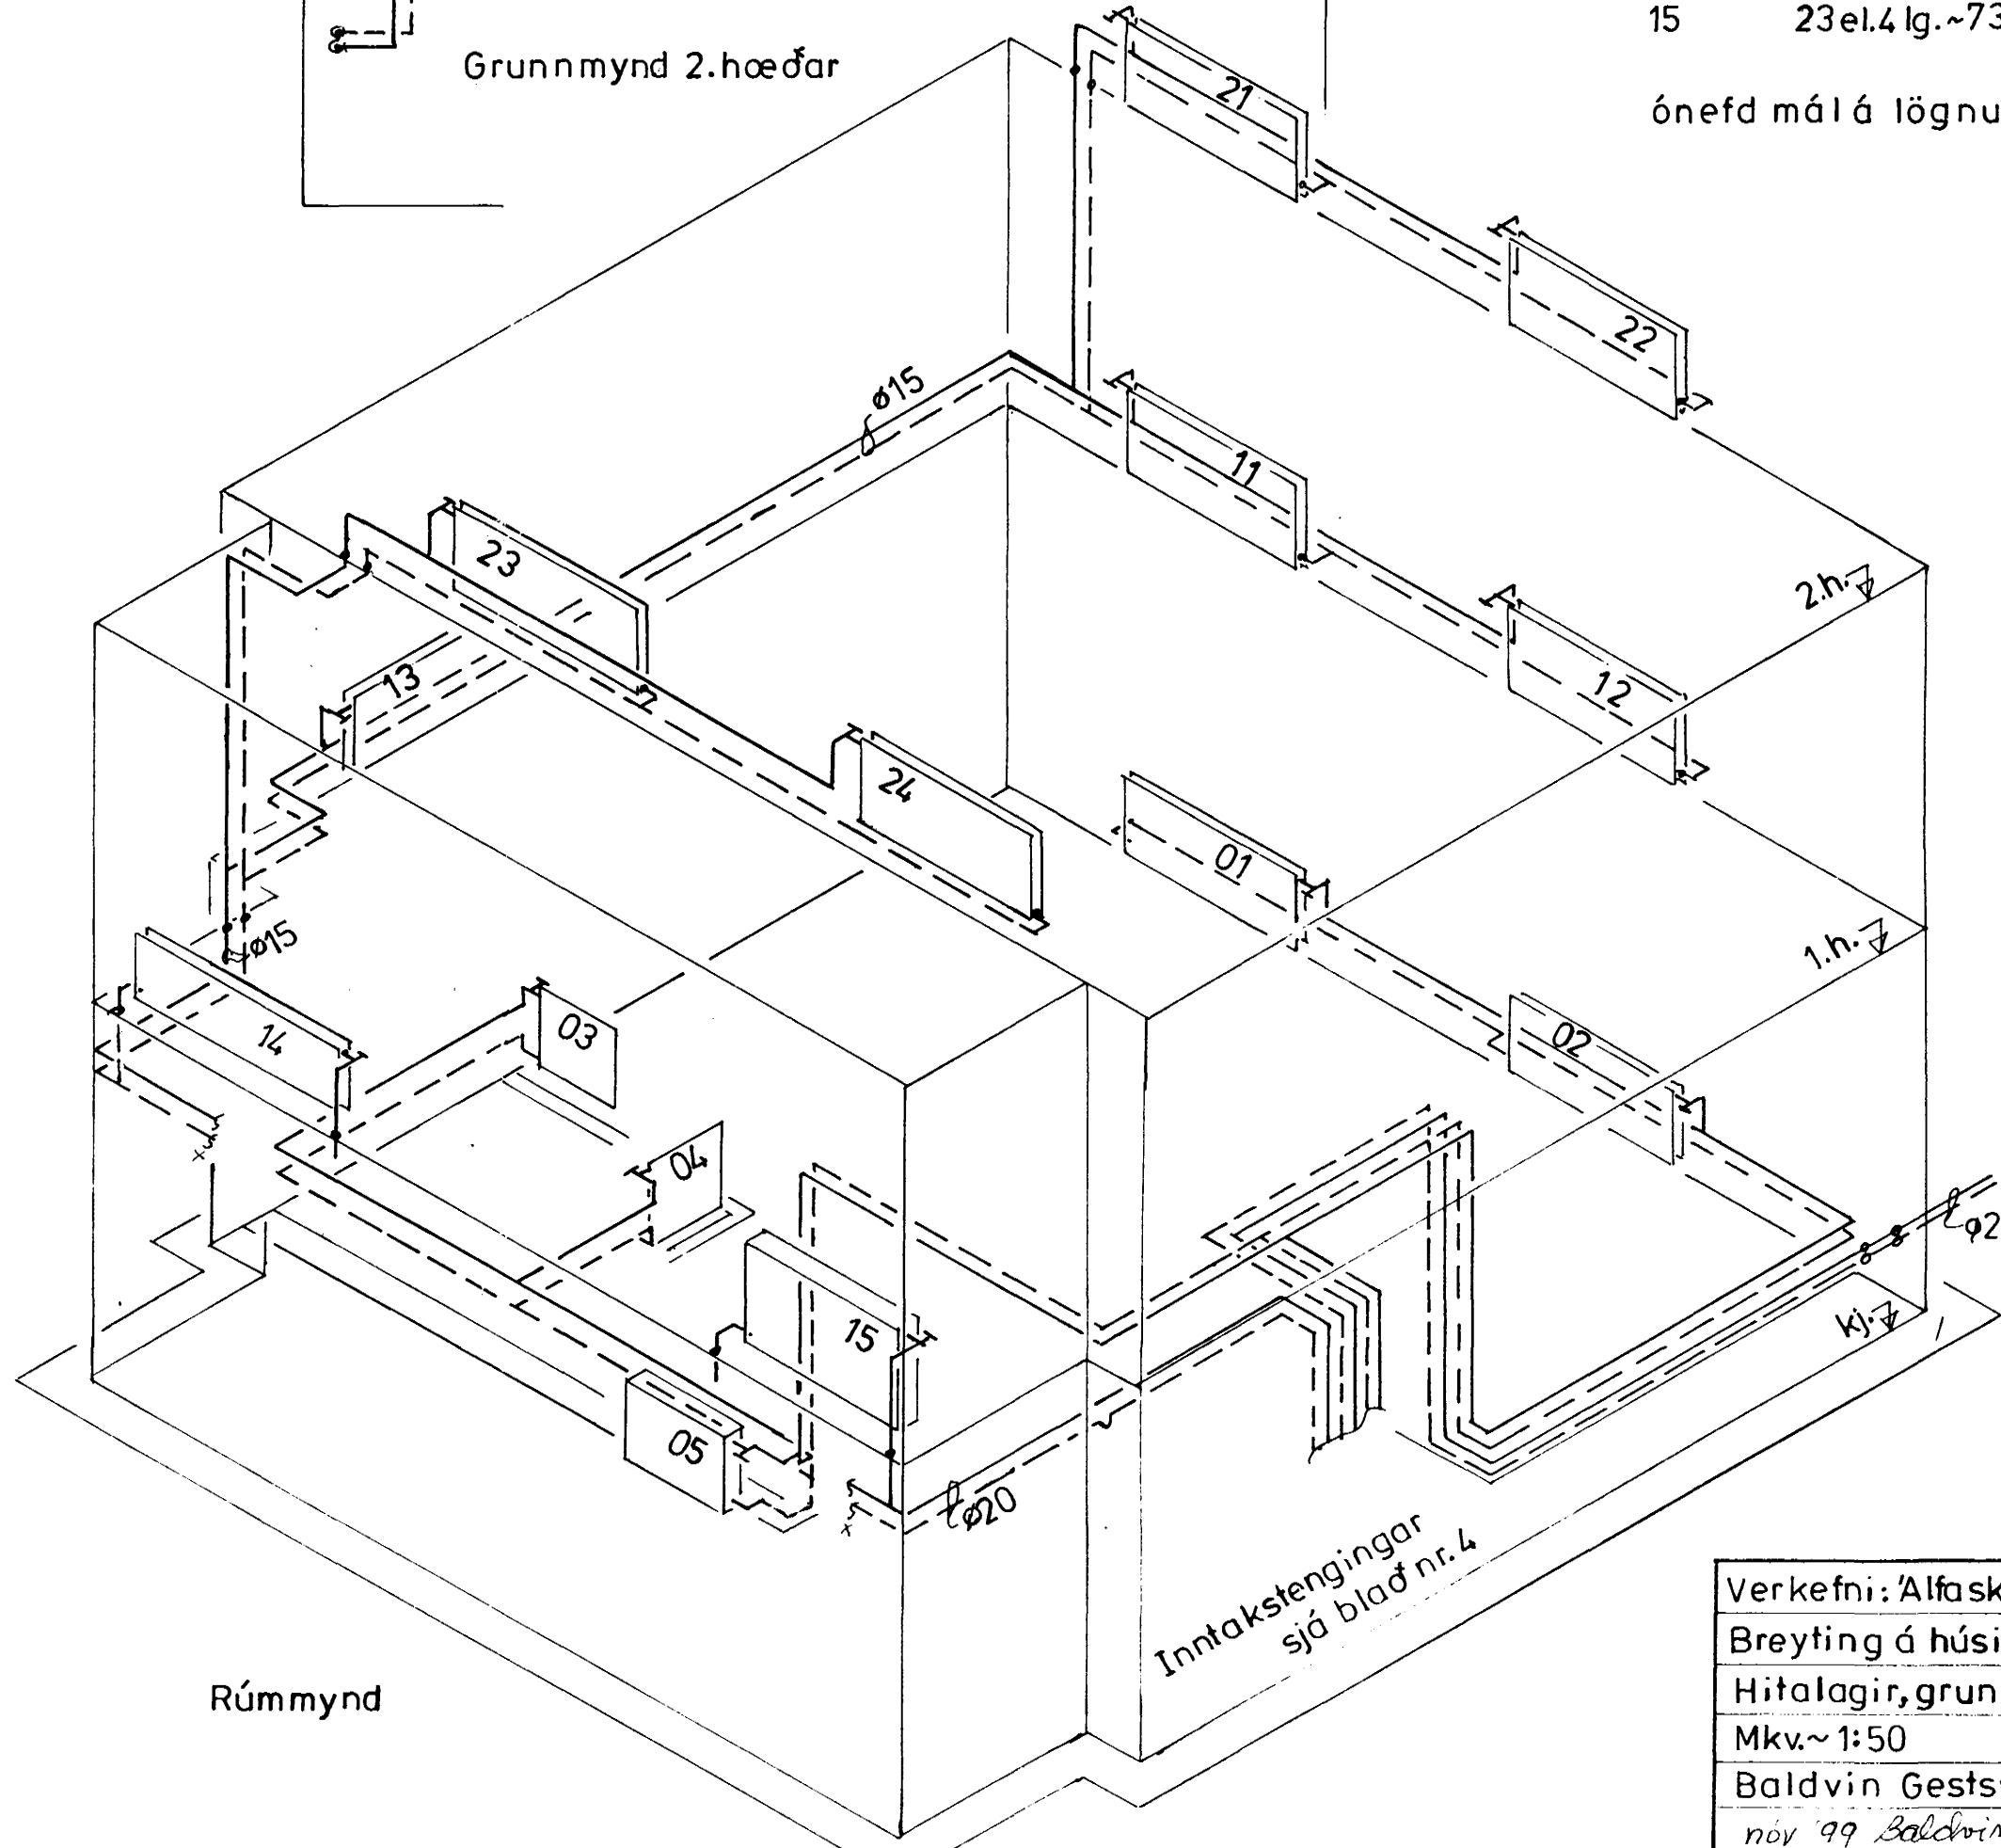

Rúmmynd


Ofnategund: Stelrad (Húsasmiðjan)

ofn. nr.	gerð.	stærð, H x L mm.	afköst, kcal/klst.
01	20	600 x 1300	~700
02	20	600 x 1300	~700
03	10	600 x 600	~350
04	10	600 x 600	~350
11	22	600 x 1300	718
12	22	600 x 1300	718
13	22	600 x 1300	718
14	22	400 x 1600	1365
21	22	600 x 1300	718
22	22	600 x 1300	718
23	22	600 x 1300	718
24	22	600 x 1300	718

Ofnategund: pottofnar

05	16 el. 4 lg. ~560 x 800 x 140
15	23 el. 4 lg. ~730 x 1270 x 140

Ónefd mál á lögnum eru $\varnothing 10$ mm

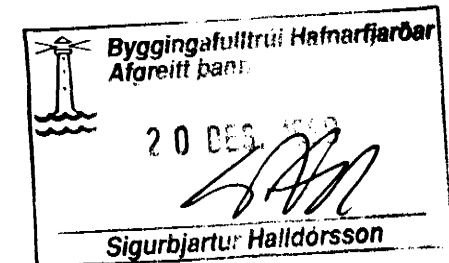

Verkefni: Alfaskейð 6, Hafnarfirði
Breyting á húsi - lagnateikningar
Hitalagir, grunnmyndir, rúmmynd
Mkv. ~ 1:50
Baldvin Gestsson, verkfr.
nív. 99 Baldvin Gestsson Blað nr. 2 af 4

Inntakstengingar sjá blað nr. 4