



TEKNI NR.	VERK	MÁLKVAFDI	1:50	7305	1
DAGS	VIÐARZ:	HANNA	1:20	7305	1
AGD. 73	SAMÞ. 10	TECHN.	1:20	7305	1
JÖHANN GUNNAR BERGÞORSSON VERKFR. MAFI			BREVTT		
ALFASKEID 70-107			BILGEMYSLUR		
JARNBENT STEINSTEYPA			VERKFR. MAFI		

1 VEGGJUM OG LOFTPLOTU S 160  
 K MERKIR KAMBSTAL KS 40  
 C TJARLÉGD MILLI JARNA MIDJU A MIDJU  
 (20) FLOTUÞYKKI 1 cm  
 TÄKNAR JARN 1 EFRI BRUN PLOTU  
 NEDRI  
 UPPMED, UNDR OG YFIR MURÖP KOMI 2 K D.  
 60 cm UT FYRIR ÖP.

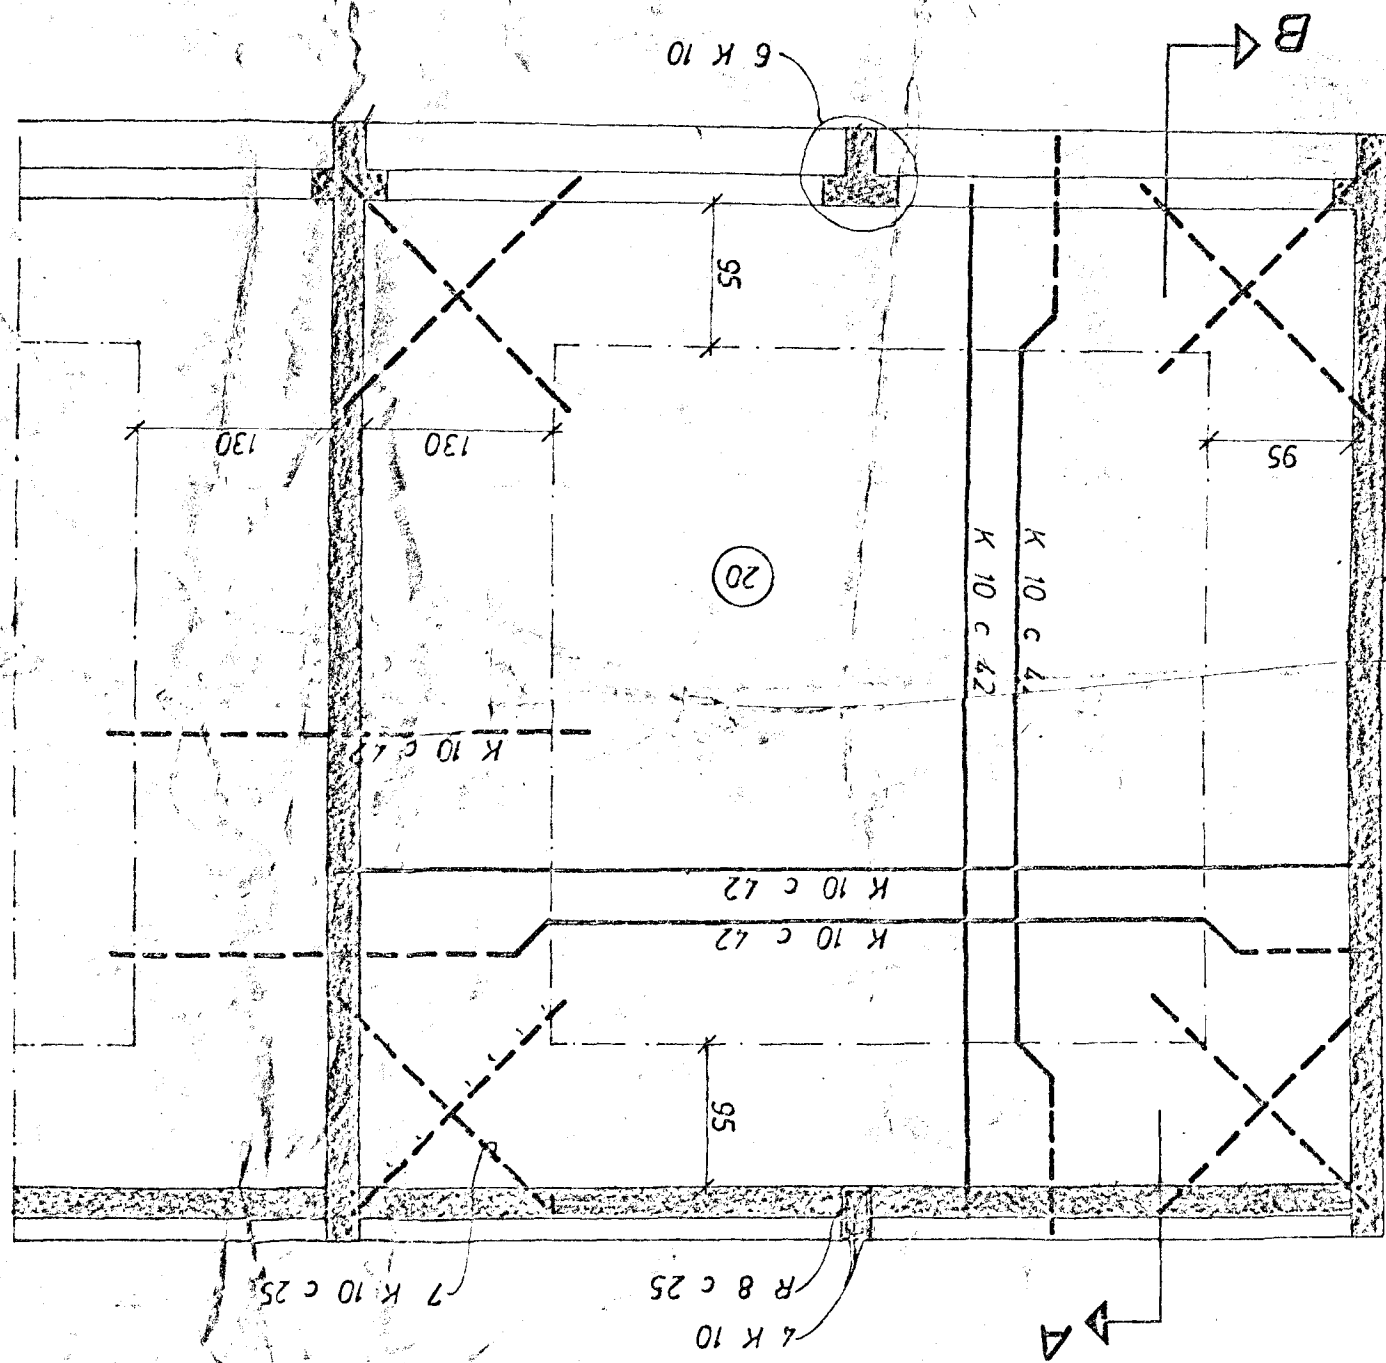

SNID B 1:20

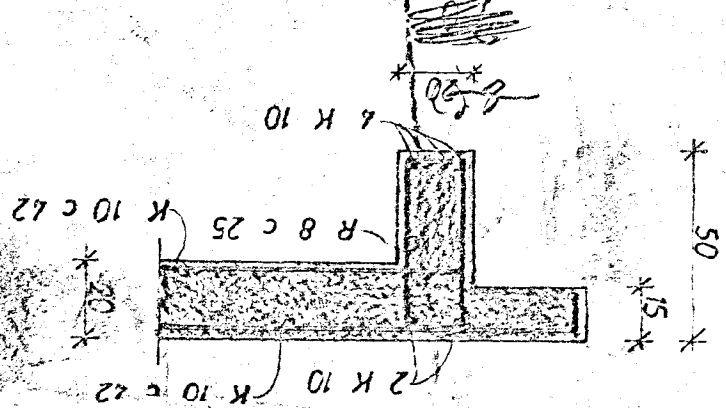

SNID A 1:20

