


SNID A 1:20

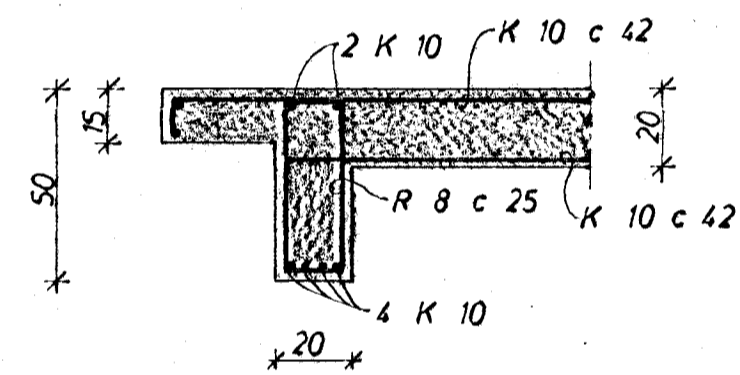

SNID B 1:20

1 VEGGJUM OG LOFTPLÖTU S 160
 K MERKIR KAMBSTAL KS 40
 c — FJARLÆGD MILLI JARNA MIDJU A MIDJU
 (20) PLÖTUÞYKKT 1 cm
 - - - TÄKNAR JARN I EFRI BRÜN PLÖTU
 - - - - - NEDRI
 UPPMÆÐ, UNDIR OG YFIR MÚROP KOMI 2 K 10,
 60 cm ÚT FYRIR OP

ALFASKEID 70-104 BILGEYMSLUR	MÆLIKVARÐI 1:50 1:20	VERK 7305	TEIKN NR 1
	Hannað: <i>YFB</i> Teiknað: <i>JW</i>	Yfirfarið: Samb: <i>YFB</i>	DAGS AGÚ. '73
JARBENT STEINSTEYPA	BREYTT		
JÓHANN GUNNAR BERGPÓRSSON VERKFR MVFI KÖLDUKINN 9 - HAFNARFIRÐI - Sími 52895			