

B4 2Ø12

B5 2Ø12








B5

Ø8 bil 20

Ø8 bil 20

EKKI
Samp.

80

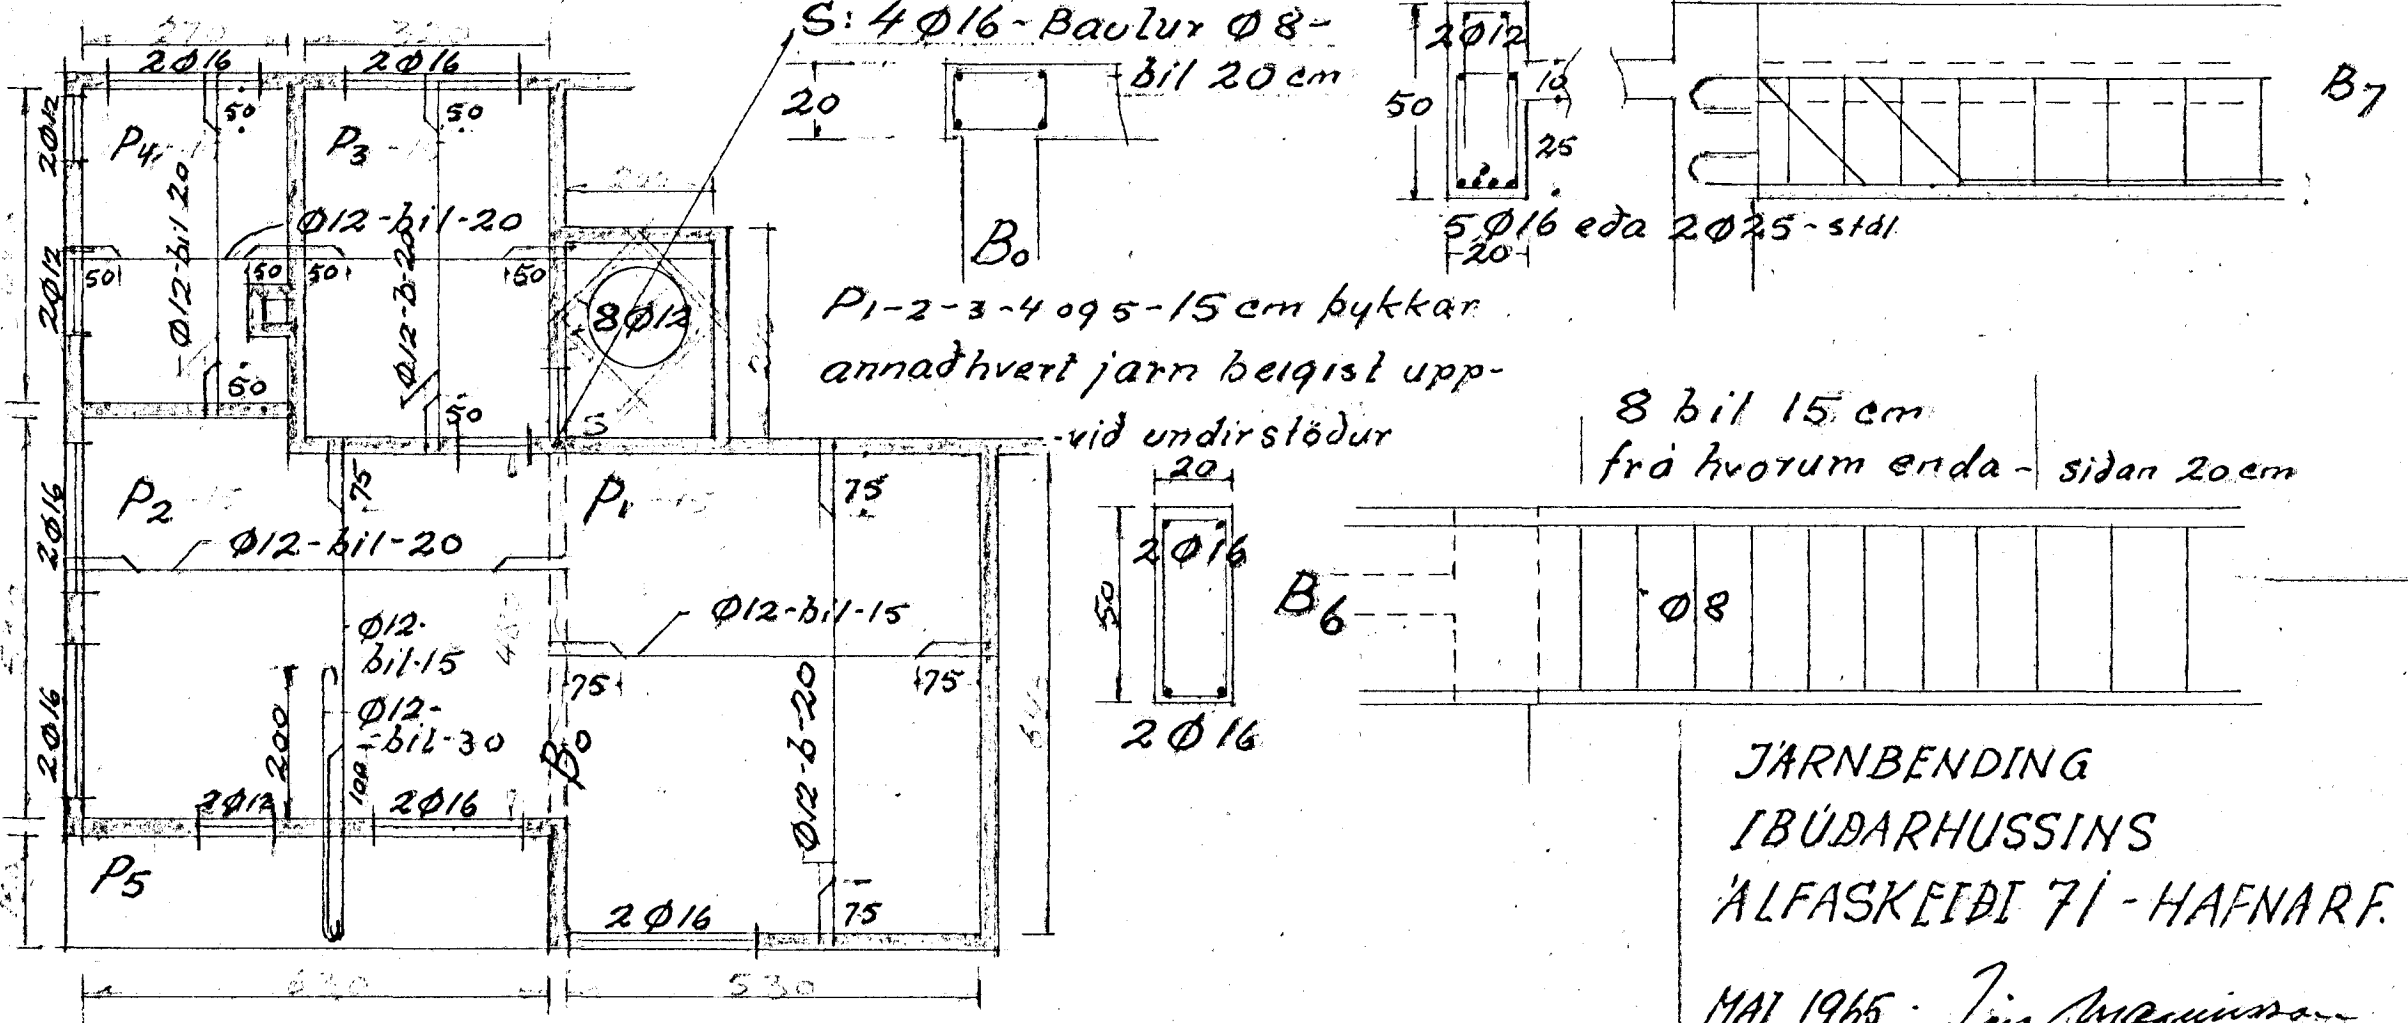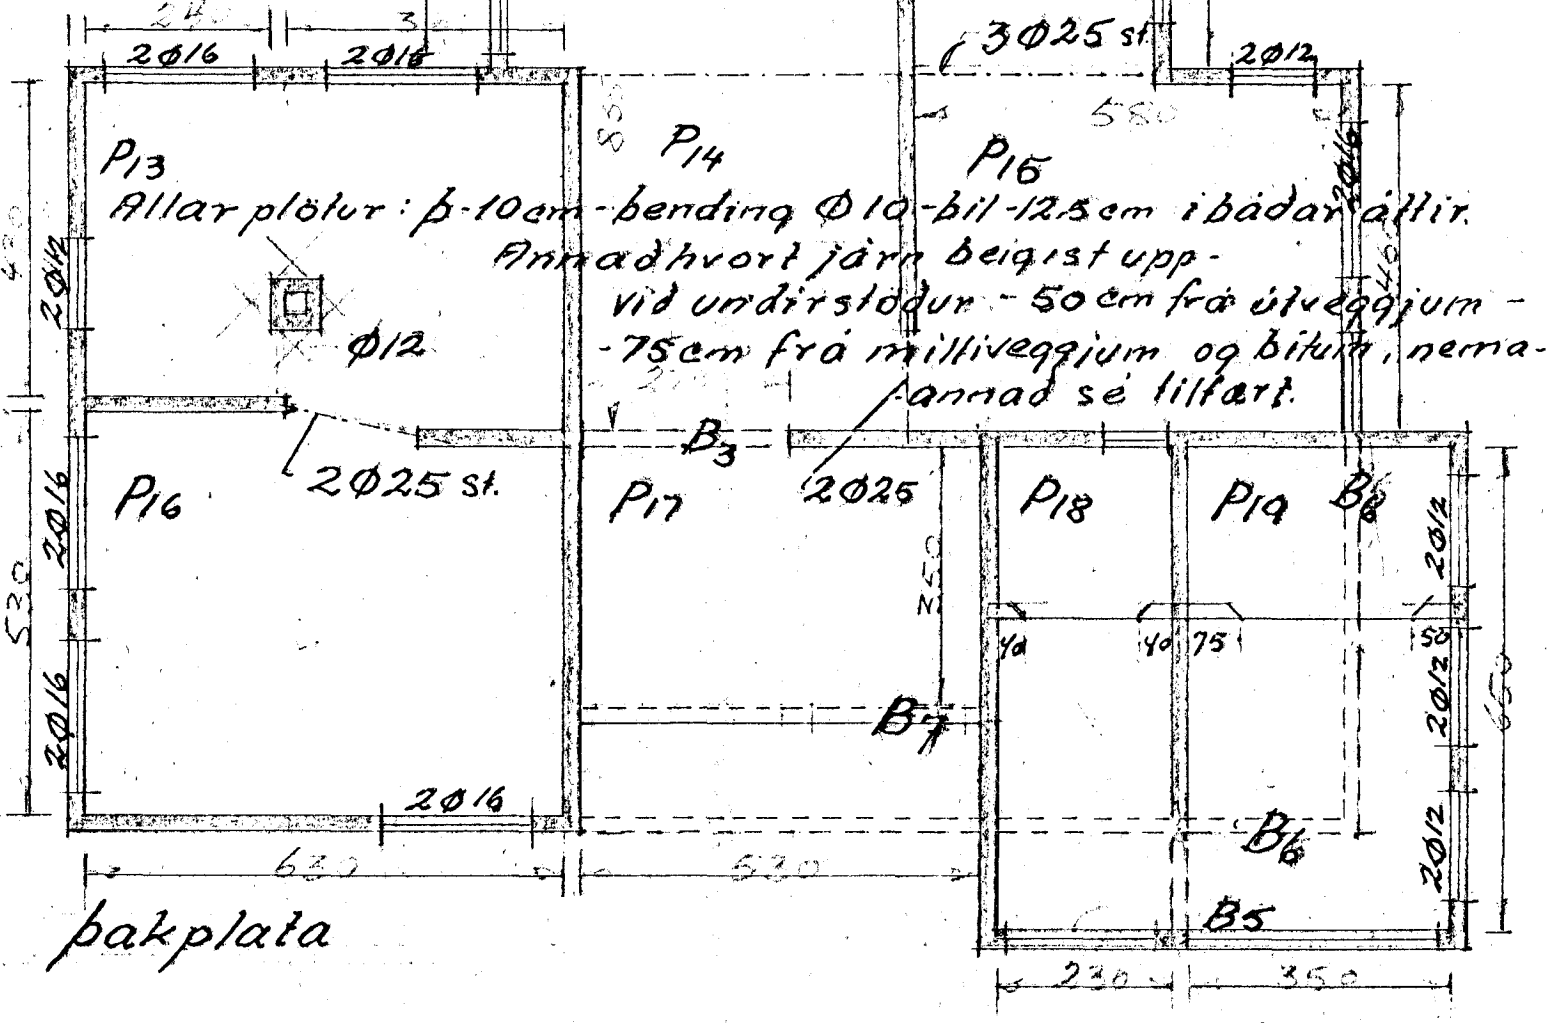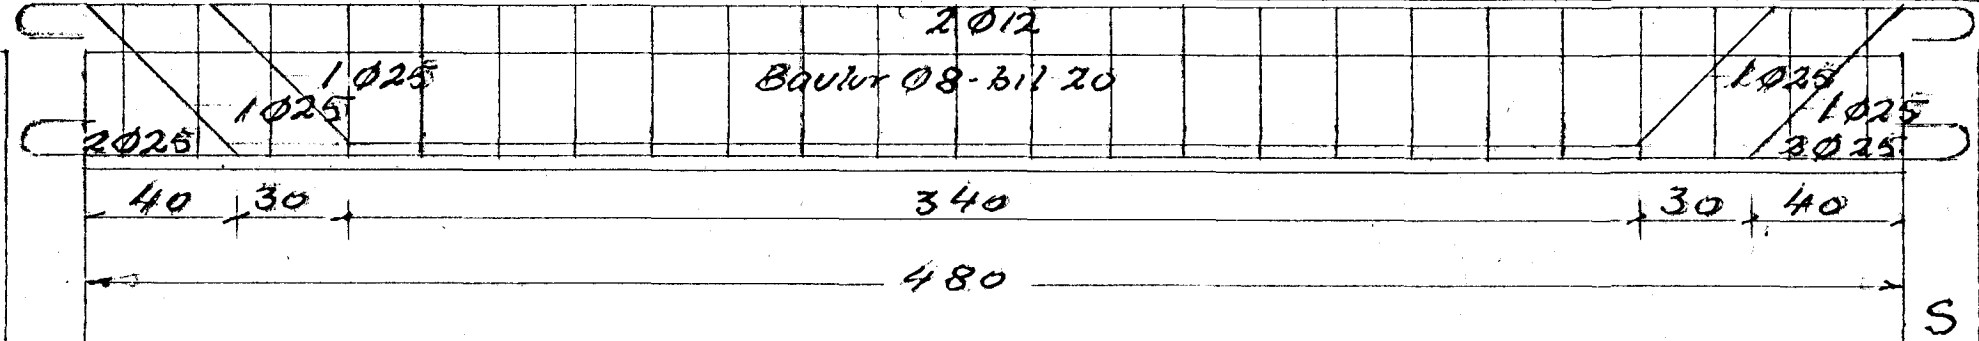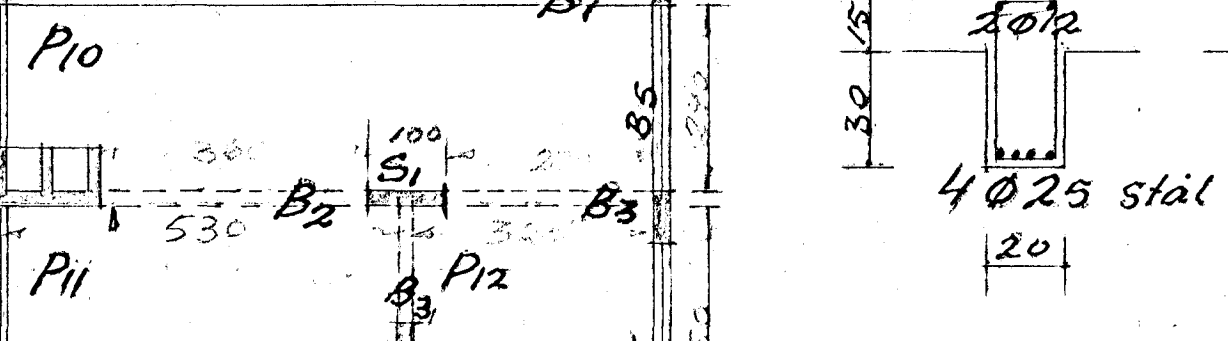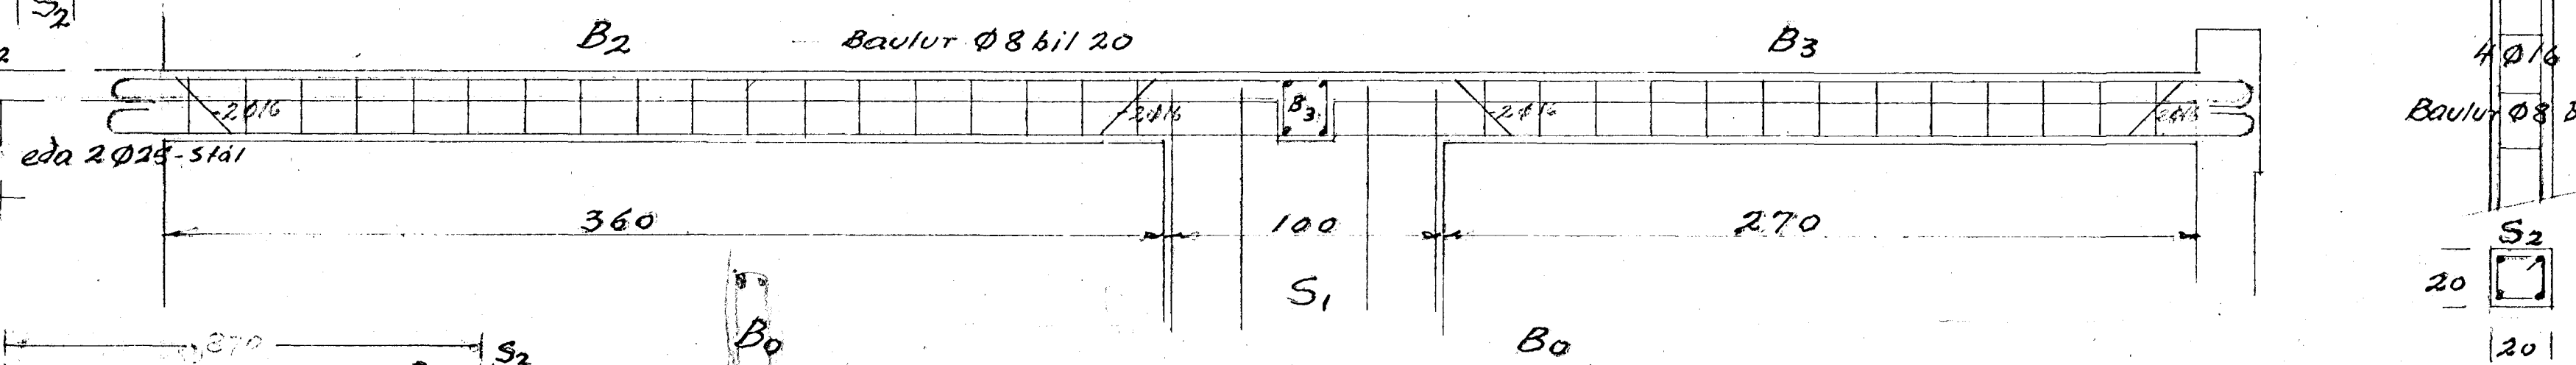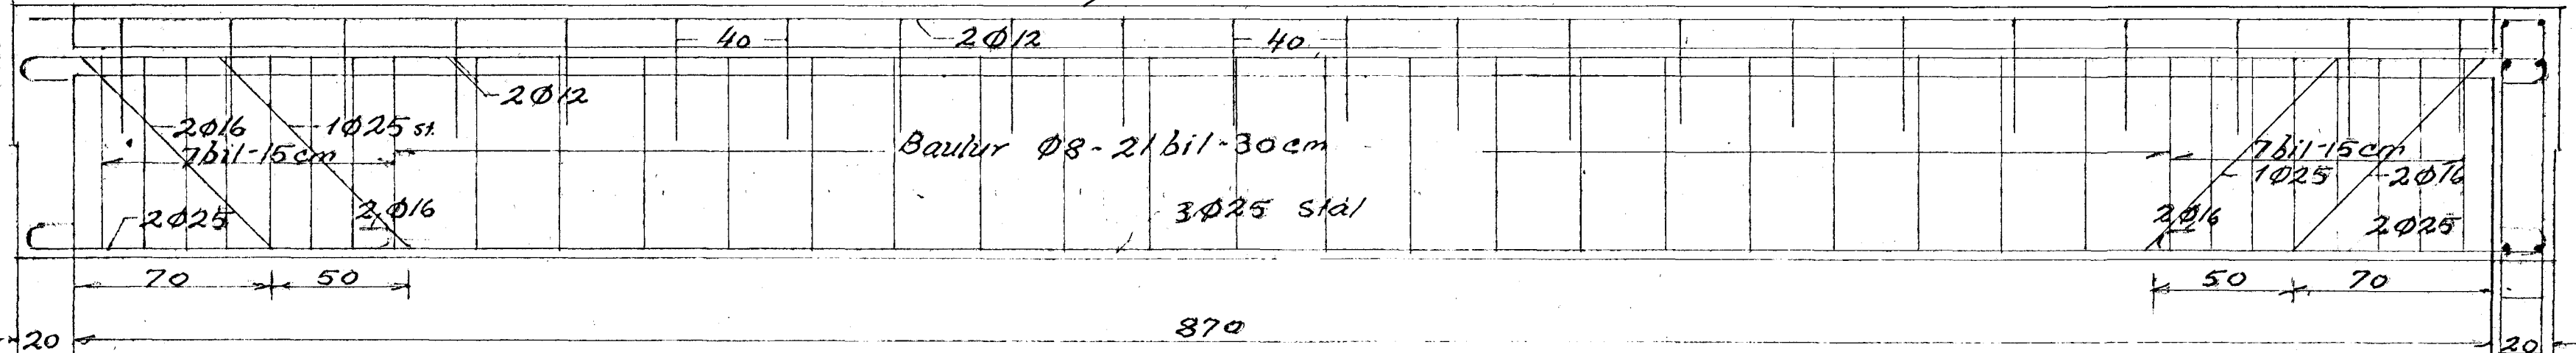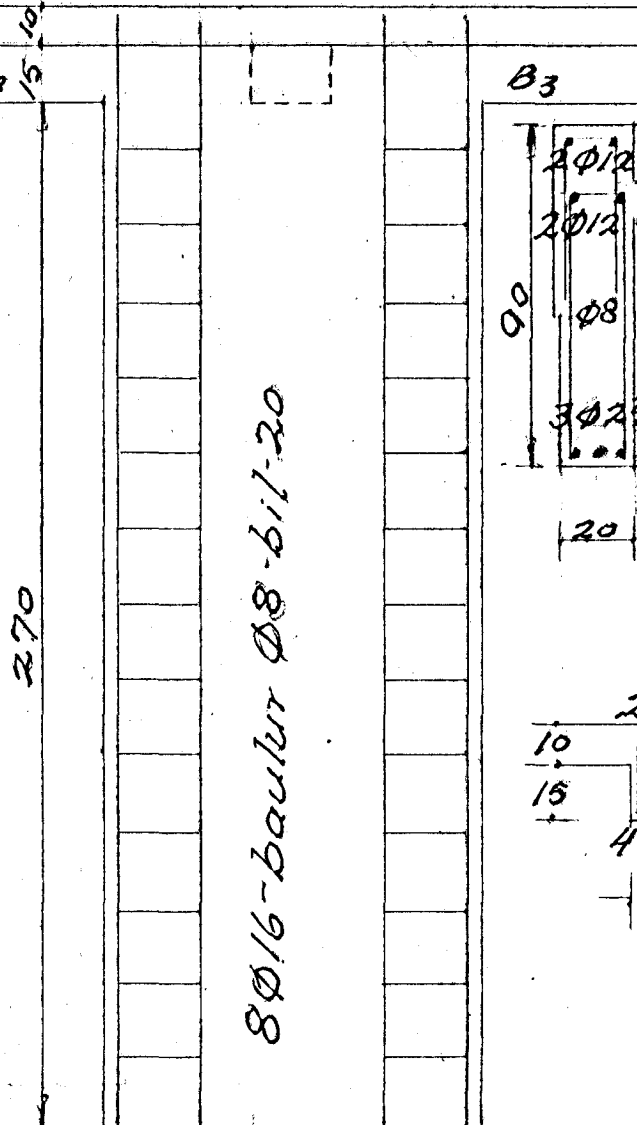

JARNBENDING
IBUDARHUSSINS
ALFASKEIDI 71 - HAFNARF.
MAY 1965 - Jón Magnússon