



Franskyr, Halldór
Kjartansson

Ólafur Þorvaldsson
Málarinn


SUD - AUSTURHLID

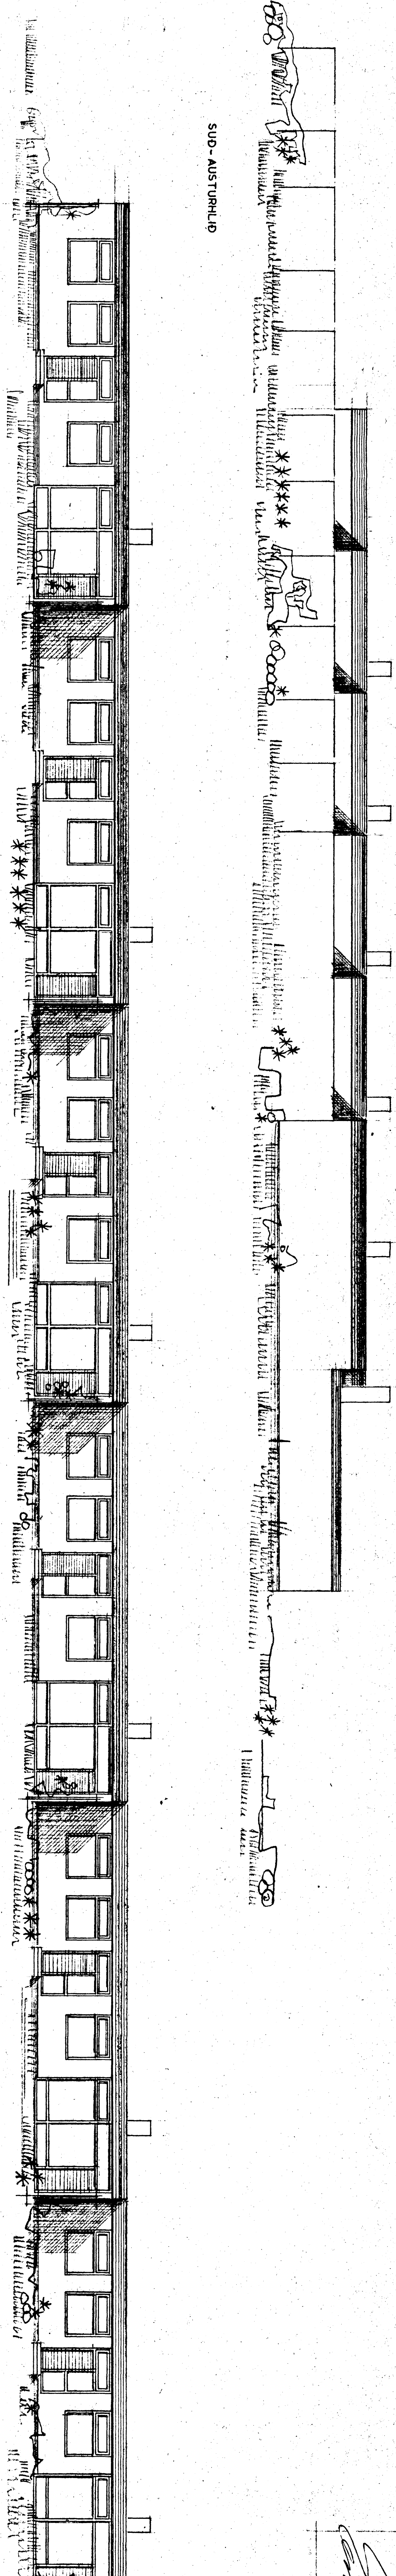

SUD - VESTURHLID

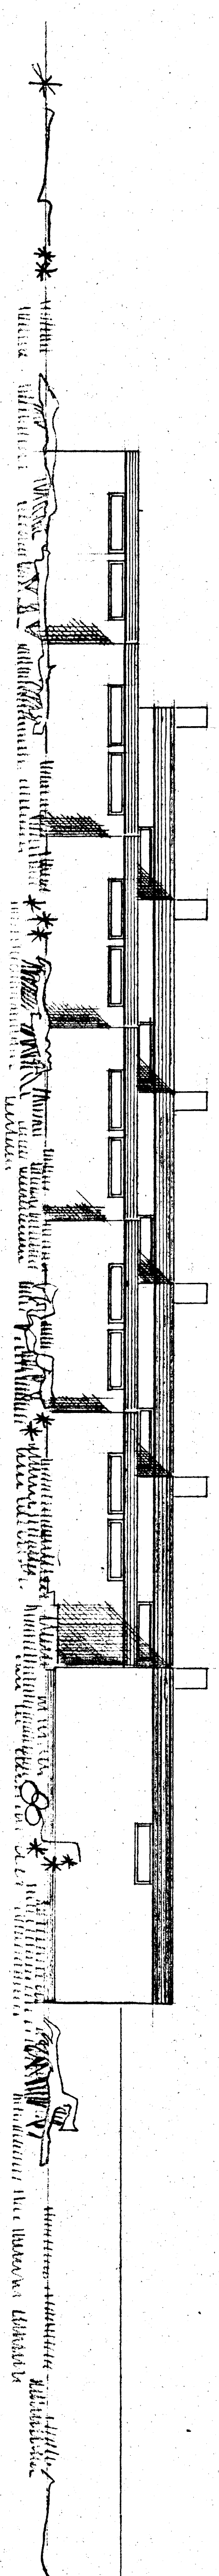

NORD - VESTURHLID

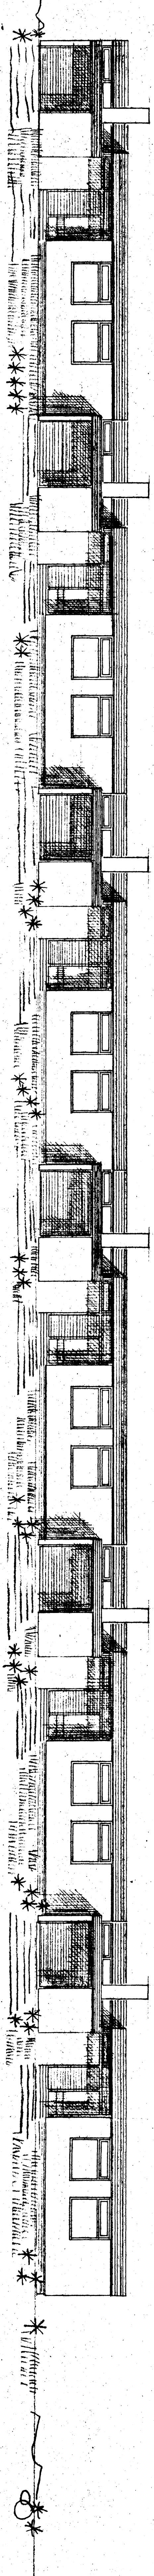

NORD - AUSTURHLID

81
HÚSNÆÐISMÁLASTOFNUN RÍKISINS
KEDJUHÚS
ÚTLIT M. 1:100
VEPR 215

NOV. 1964
BLAD 3

Ólafur Þorvaldsson
Málarinn