



3. arhitekt d. tunji bysinge-
 rshinder p. 18/11 1964
 BYGGINGARFURTÖJUN
 I HAFNARFIRÐI


SUD - AUSTURHLID

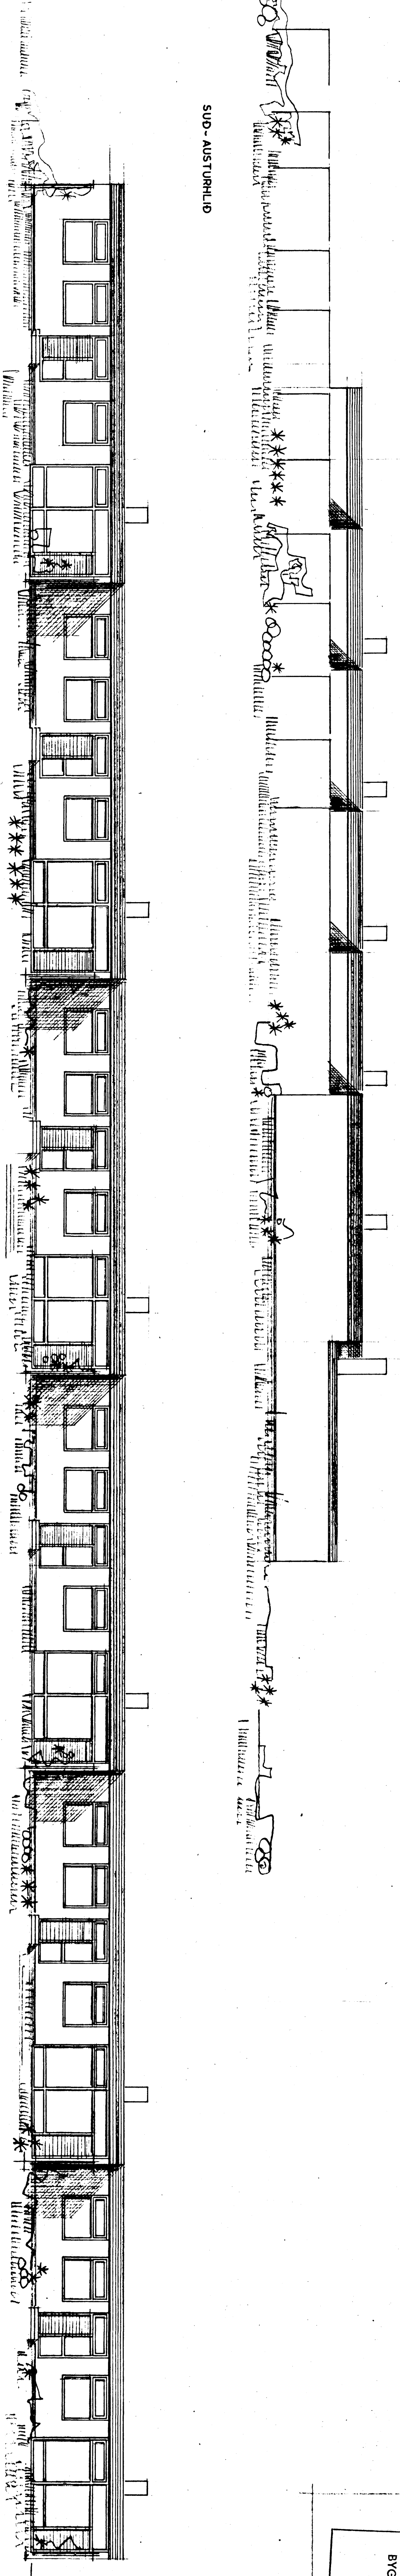

SUD - VESTURHLID

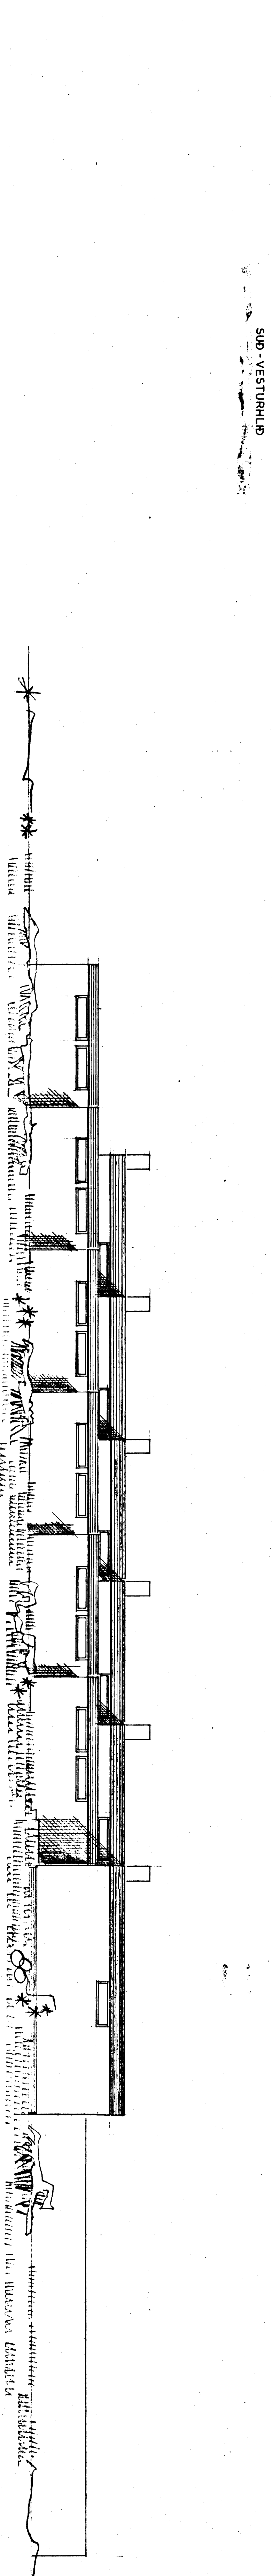

NORD - VESTURHLID

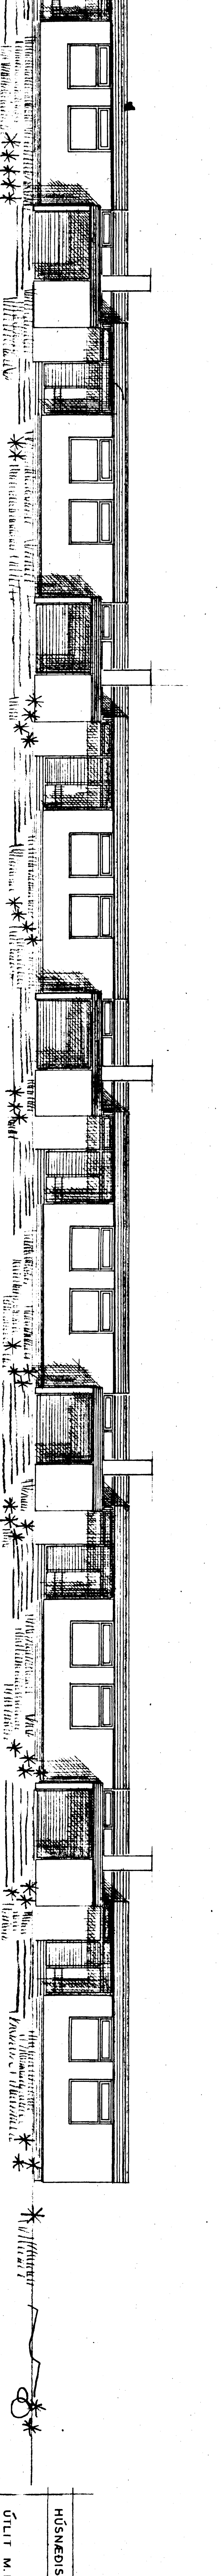

NORD - AUSTURHLID

HUSNEDISMALASTOPNUN RIKISINS
 KEDJUHUS
 ULIT M. 1:100
 VERK 215

NOV. 1964
 BLAD 3

Ragnheiður Ólafsdóttir
 ARHITEKT