



Stoðir 1:20


S. 1

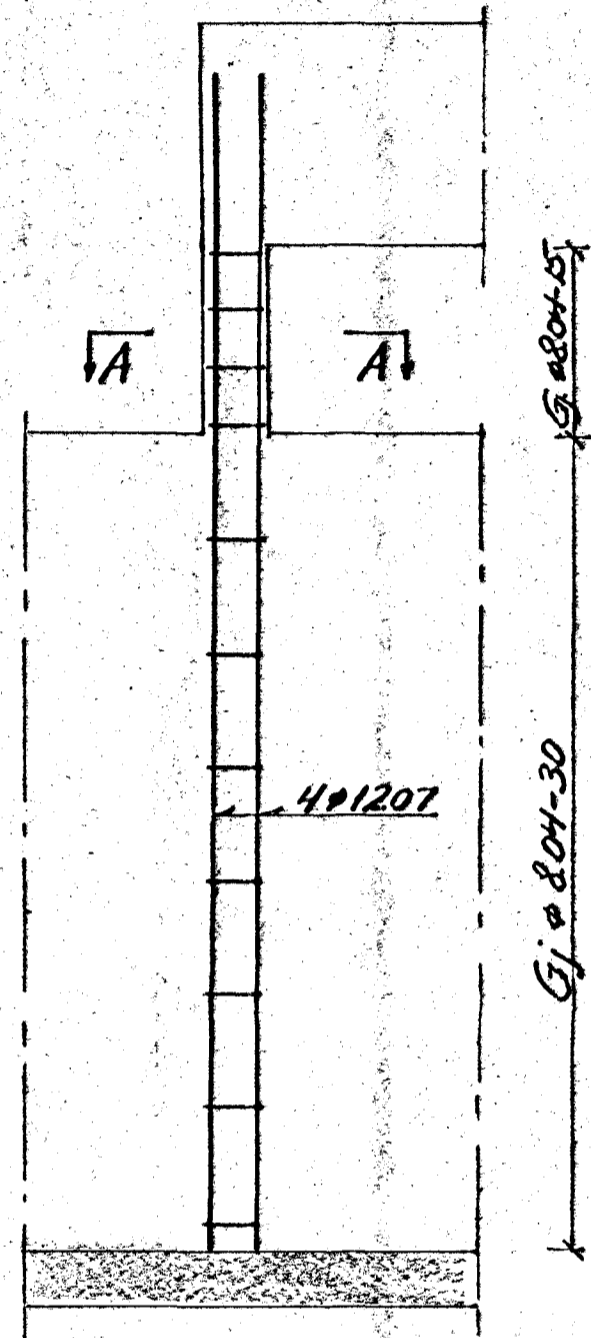

S. 2

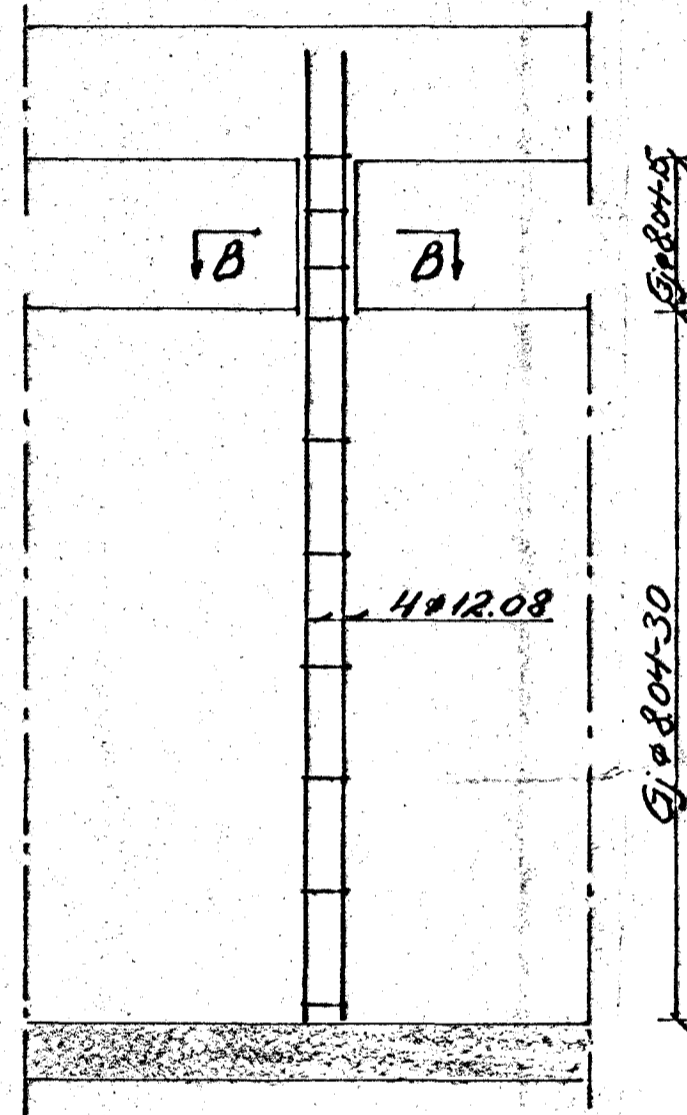


Reykhöfur 1:20

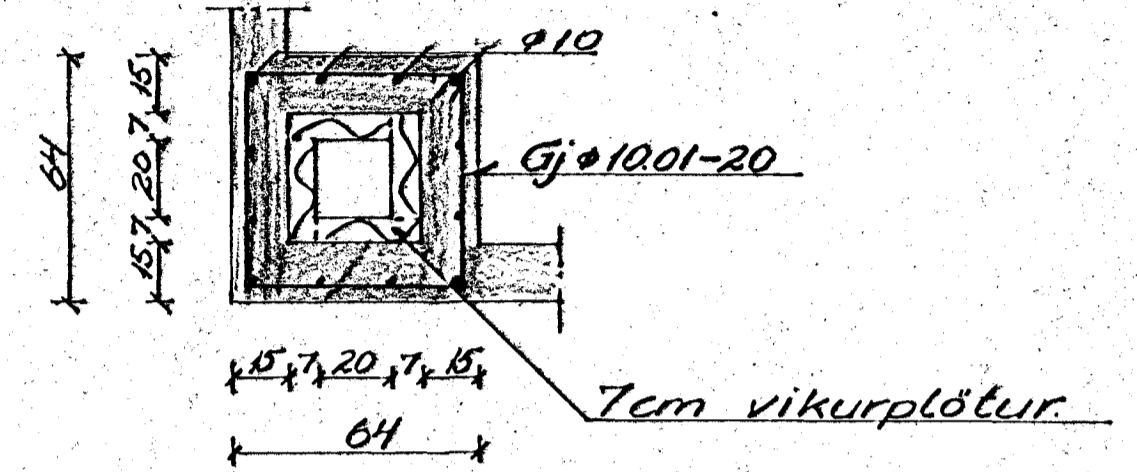


Járnaskrá.

Gerð	mm	lengd	fjöldi	merki	stoðir
	8	56	3+1+33 10	804	S1 S2
	10	256	22	1001	Reyk- höfur
310	12	310	3+4+12	1207	S1
257	12	257	4	1208	S2

Snið A-A

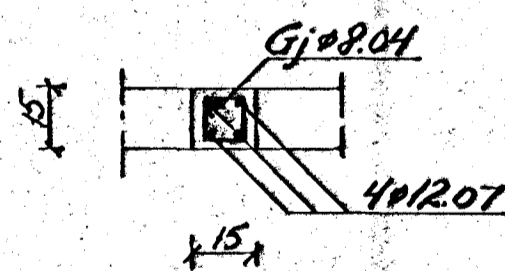

Snið B-B

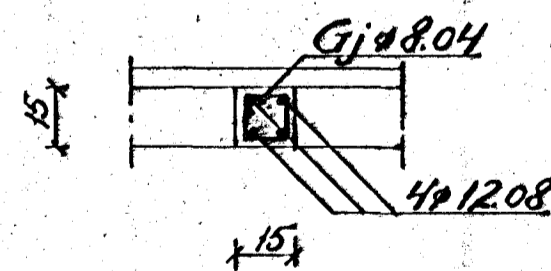

Járnastærðir eru í mm.  
Önnur mál eru í cm.  
Skýringar eru á blöði .01.

Alfaskeld 77

HÚSNÆÐISMÁLASTOFNUN RÍKISINS

Verk 215

Stoðir

S. 61

T: V.0. R: V.0. Daga 20-2-65 M: 1:20

VÍFILL ODDSSON F.K.F.Í.  
Viðimel 44; Rvík, Sími 1-25-02.

Nr. 12.1.05