
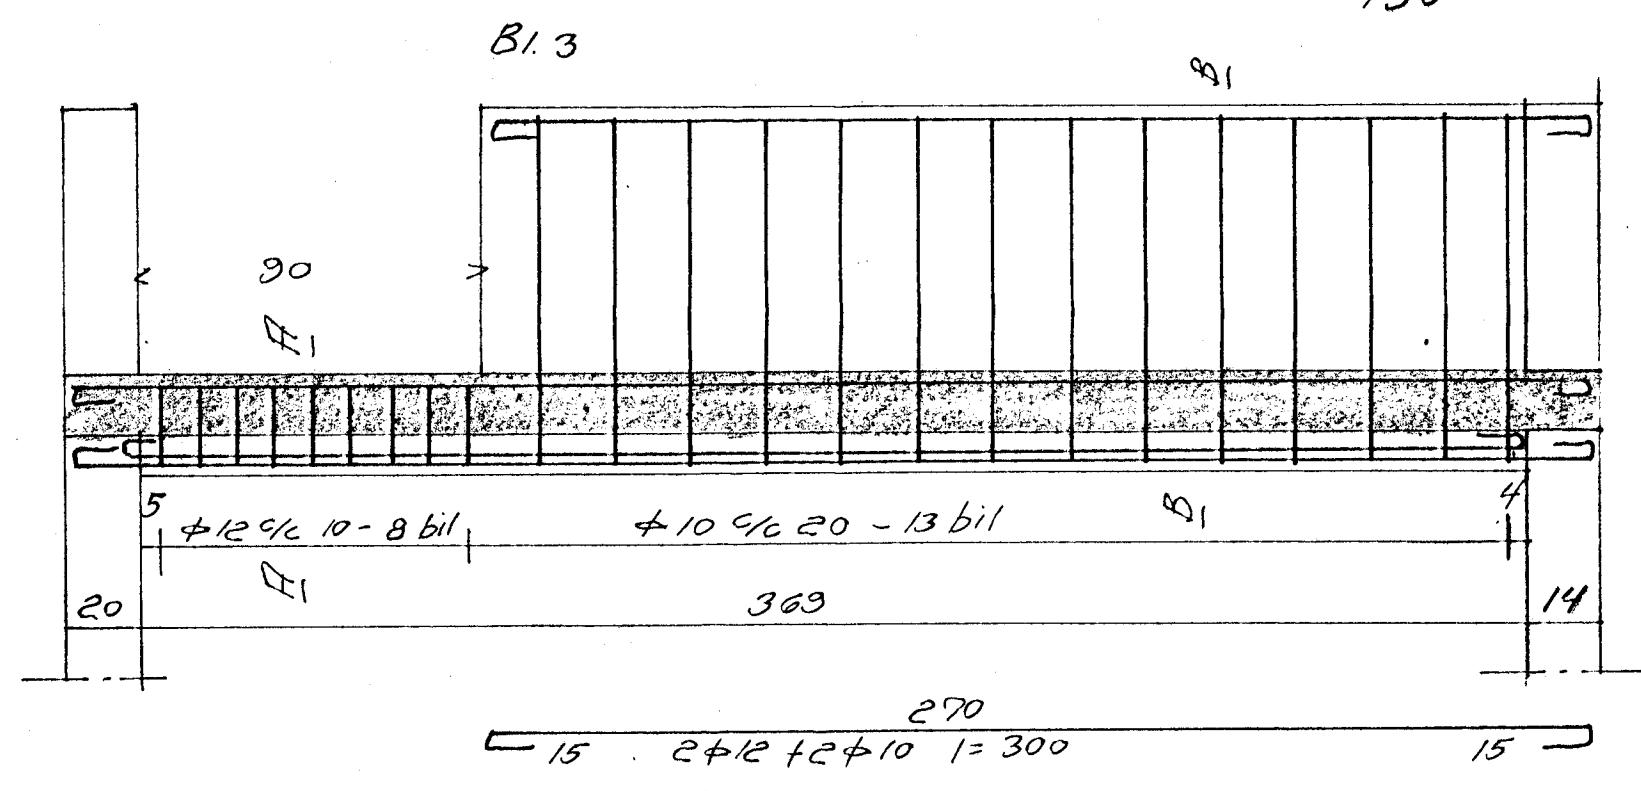
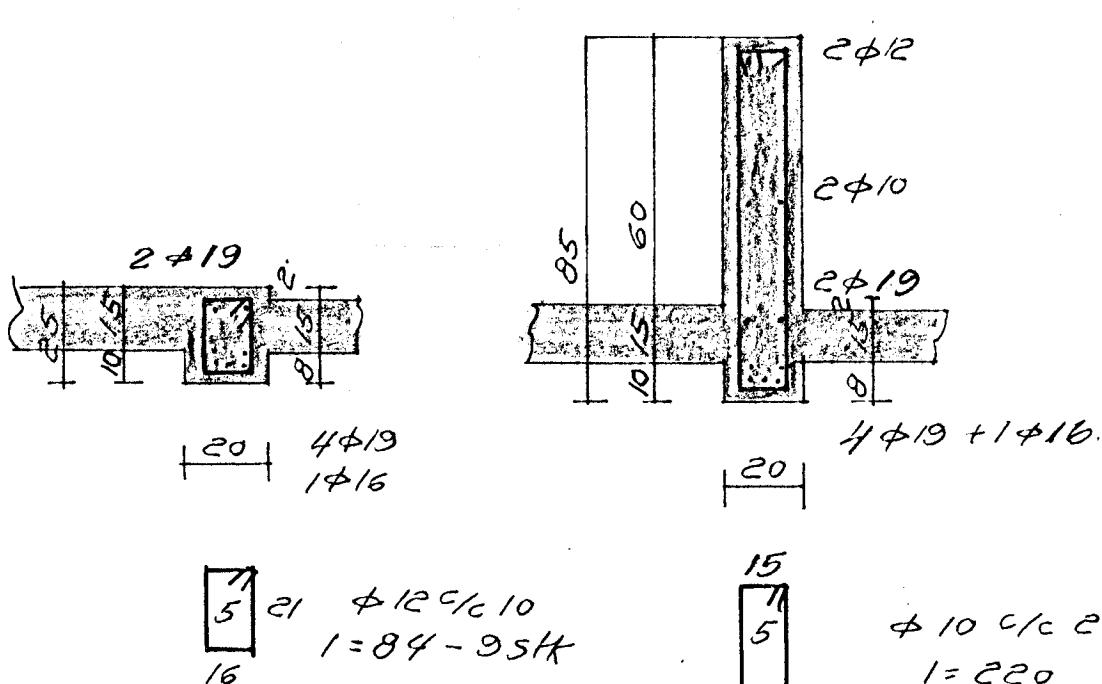


2φ19
2φ10
16
φ12 c/c 10
 $I = 84$
18 skt



φ10 c/c 20
 $I = 210$
30 skt

15

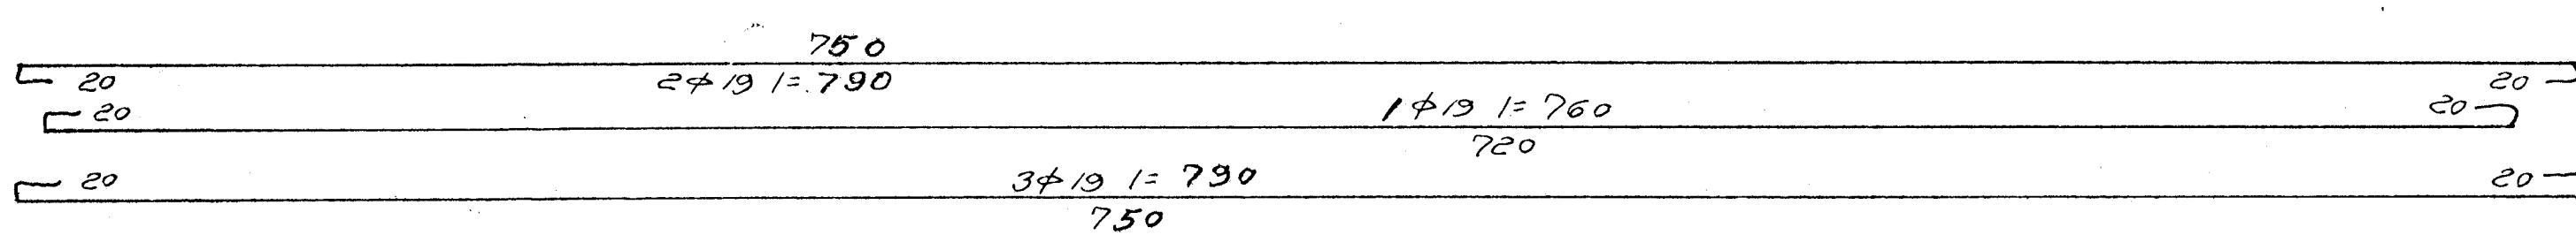

2φ12 + 2φ10 $I = 300$
390
2φ19 $I = 430$
3φ19 $I = 430$
390

B1.4 2φ19 + 1φ16 $I = 410$

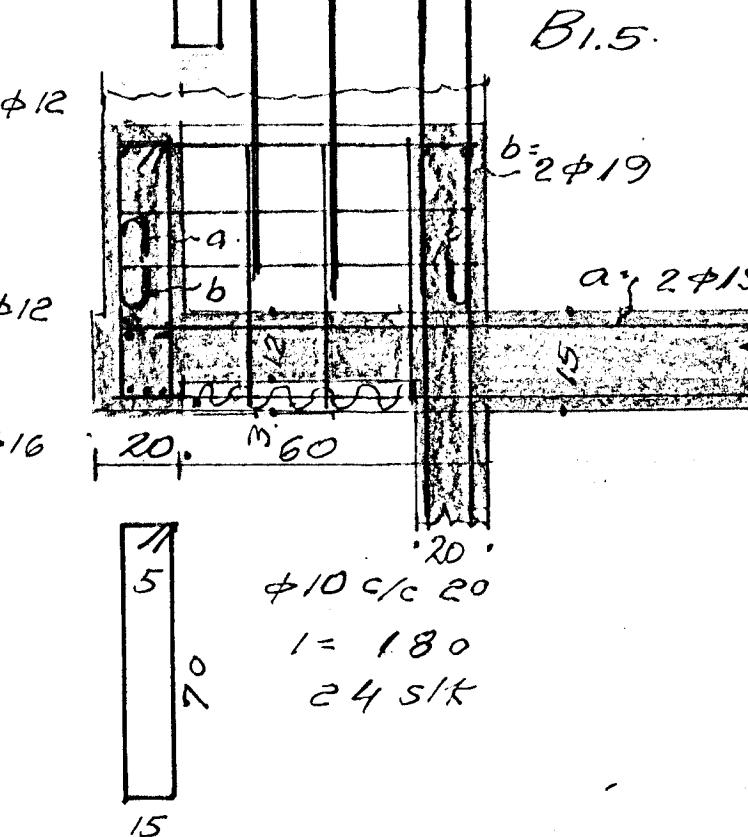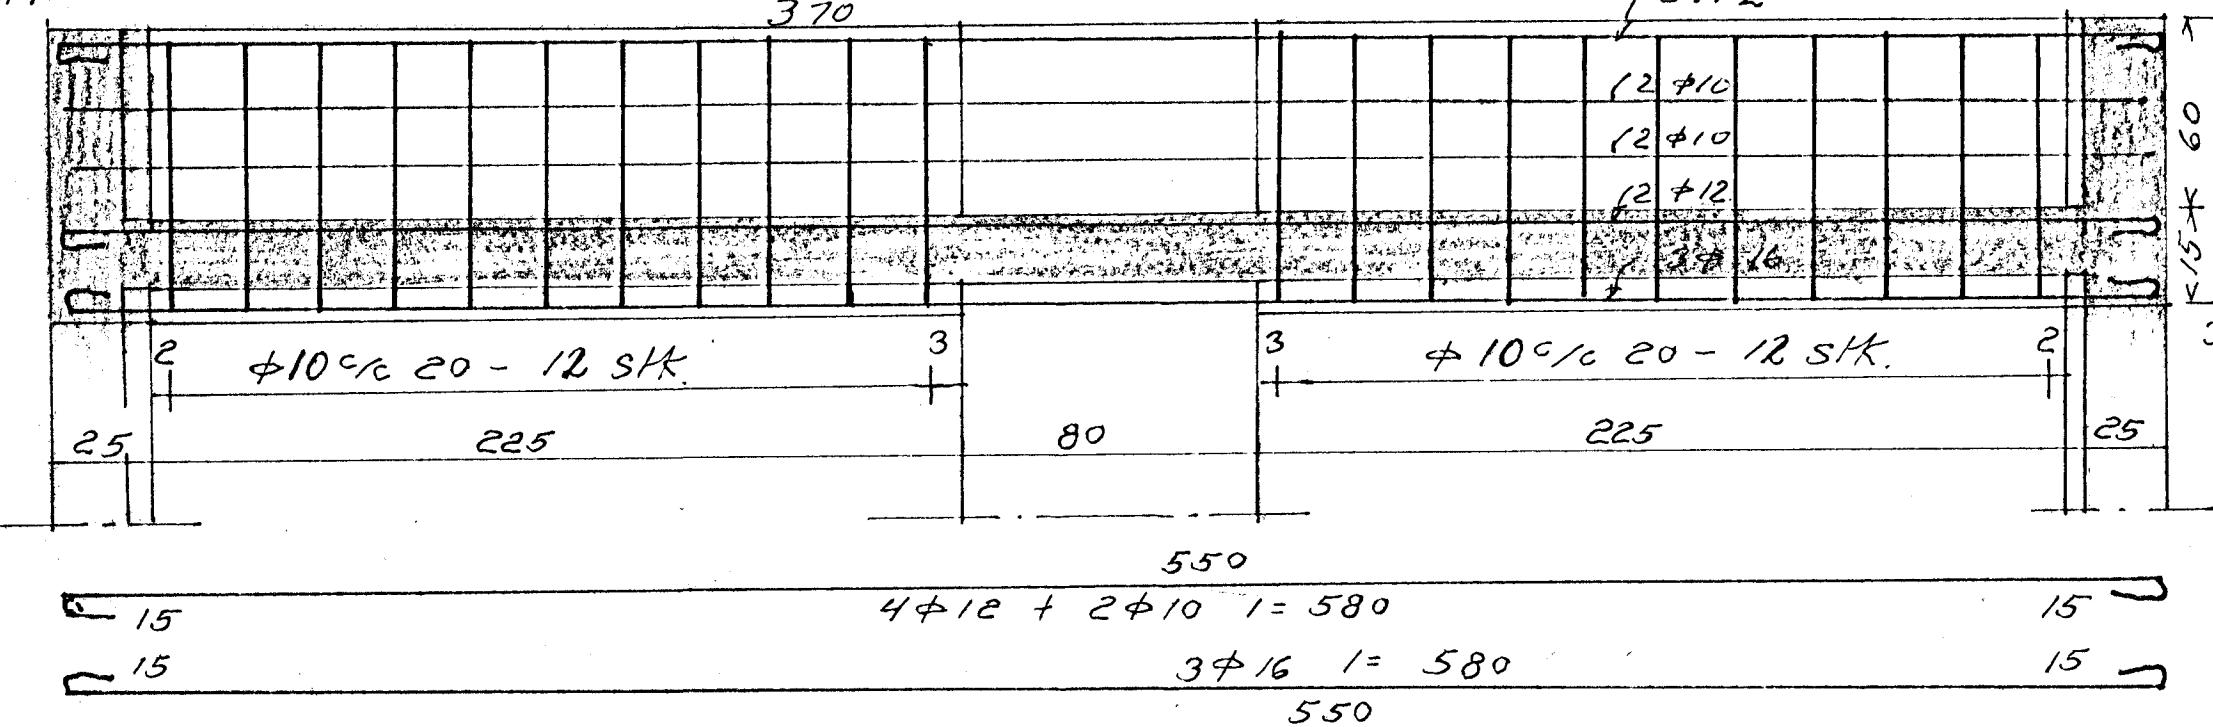

φ10 c/c 20
 $I = 180$
24 skt

M.	1:20	Jambent stegpa.
D.	mar 66	Bitar
Nr.	3. bl.	Bun. B. Sigurdsson.