


ALFASKEID

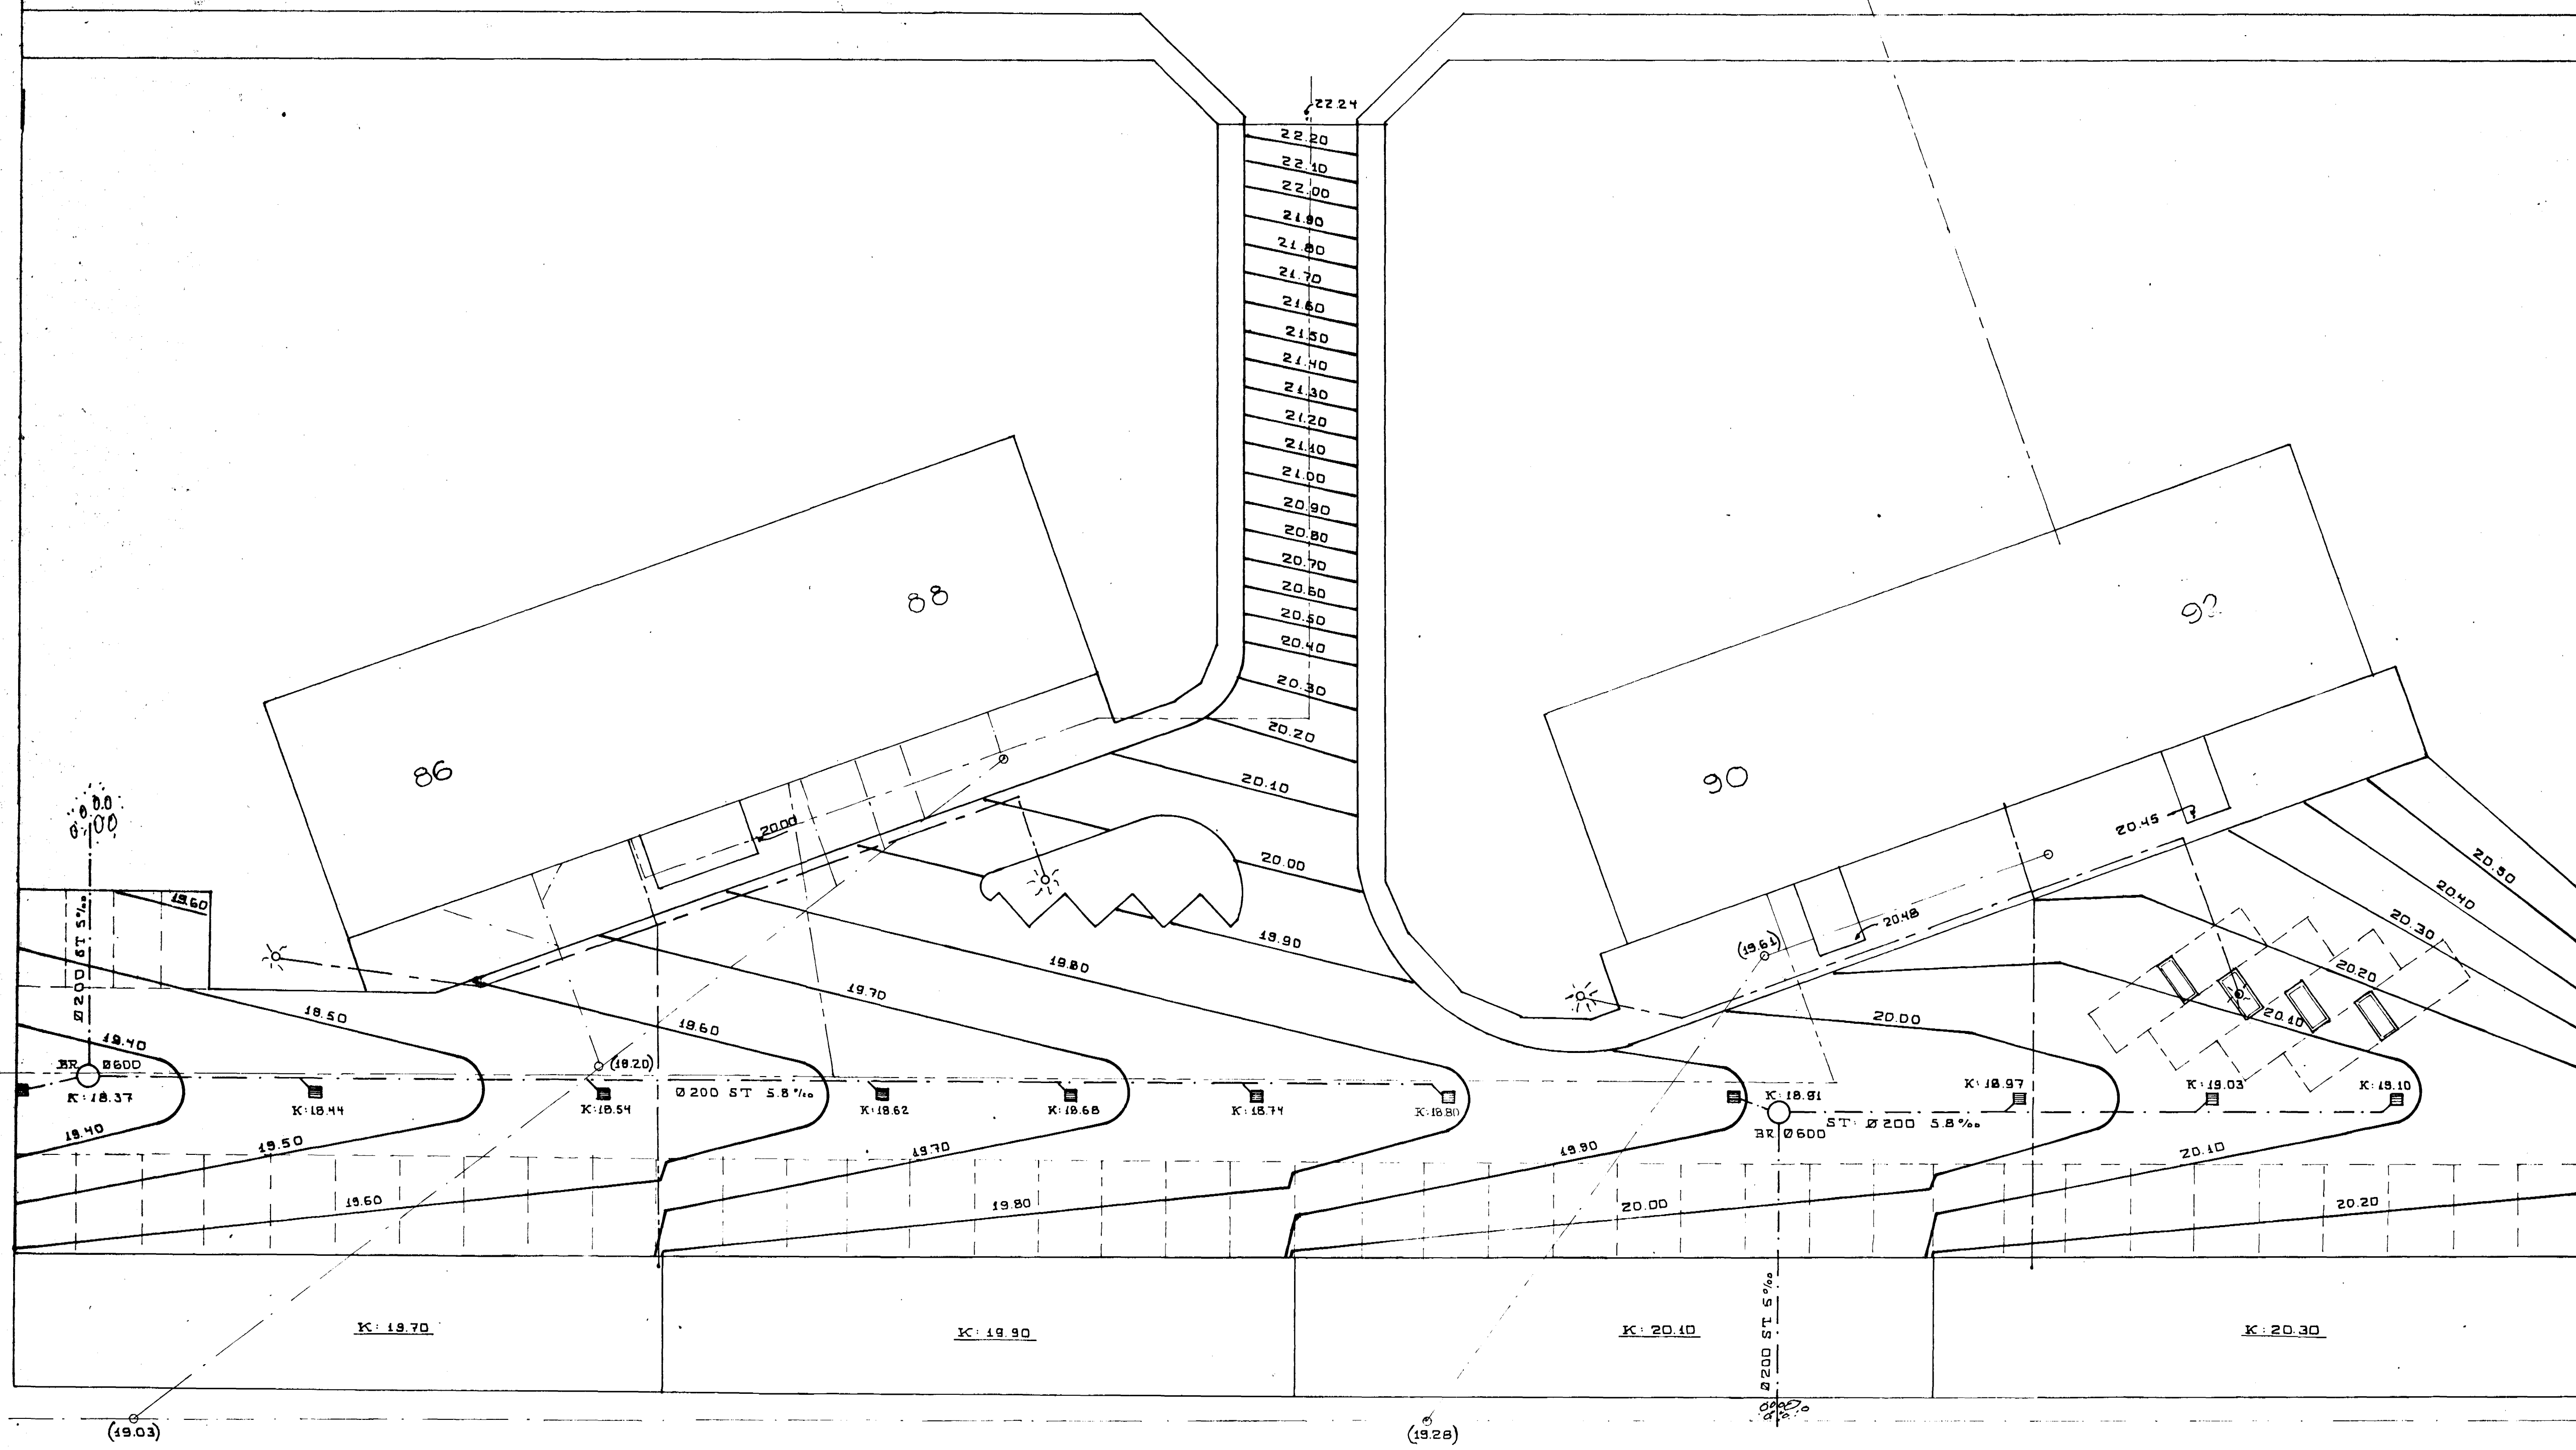

- SIMASTRENGUR
- HOLR EGI
- RAFSTRENGUR GAMALL
- NIDURFALL
- REGNVATNSLÖGN
- LAUST KRAUN
- RAFSTRENGUR NÝR
- 20.60 HADARLÍMA - MALBIK
- LÖSASTAUR
- (19.61) KÓTI ÖPAN A LÖGN

GÍSLI FRÍÐJÓNSSON VESTURBERG 30 5.71213  
**ALFASKEID 86-92 HAFNARF.**  
**BIFREIDASTÆÐI**

MKV. = 1:200	<i>Gísli Fríðjónsson</i>
DAGS. JÚLÍ 1973	
TEIKN. NR. 73011-101	
MÆLT MAÍ 1973	