


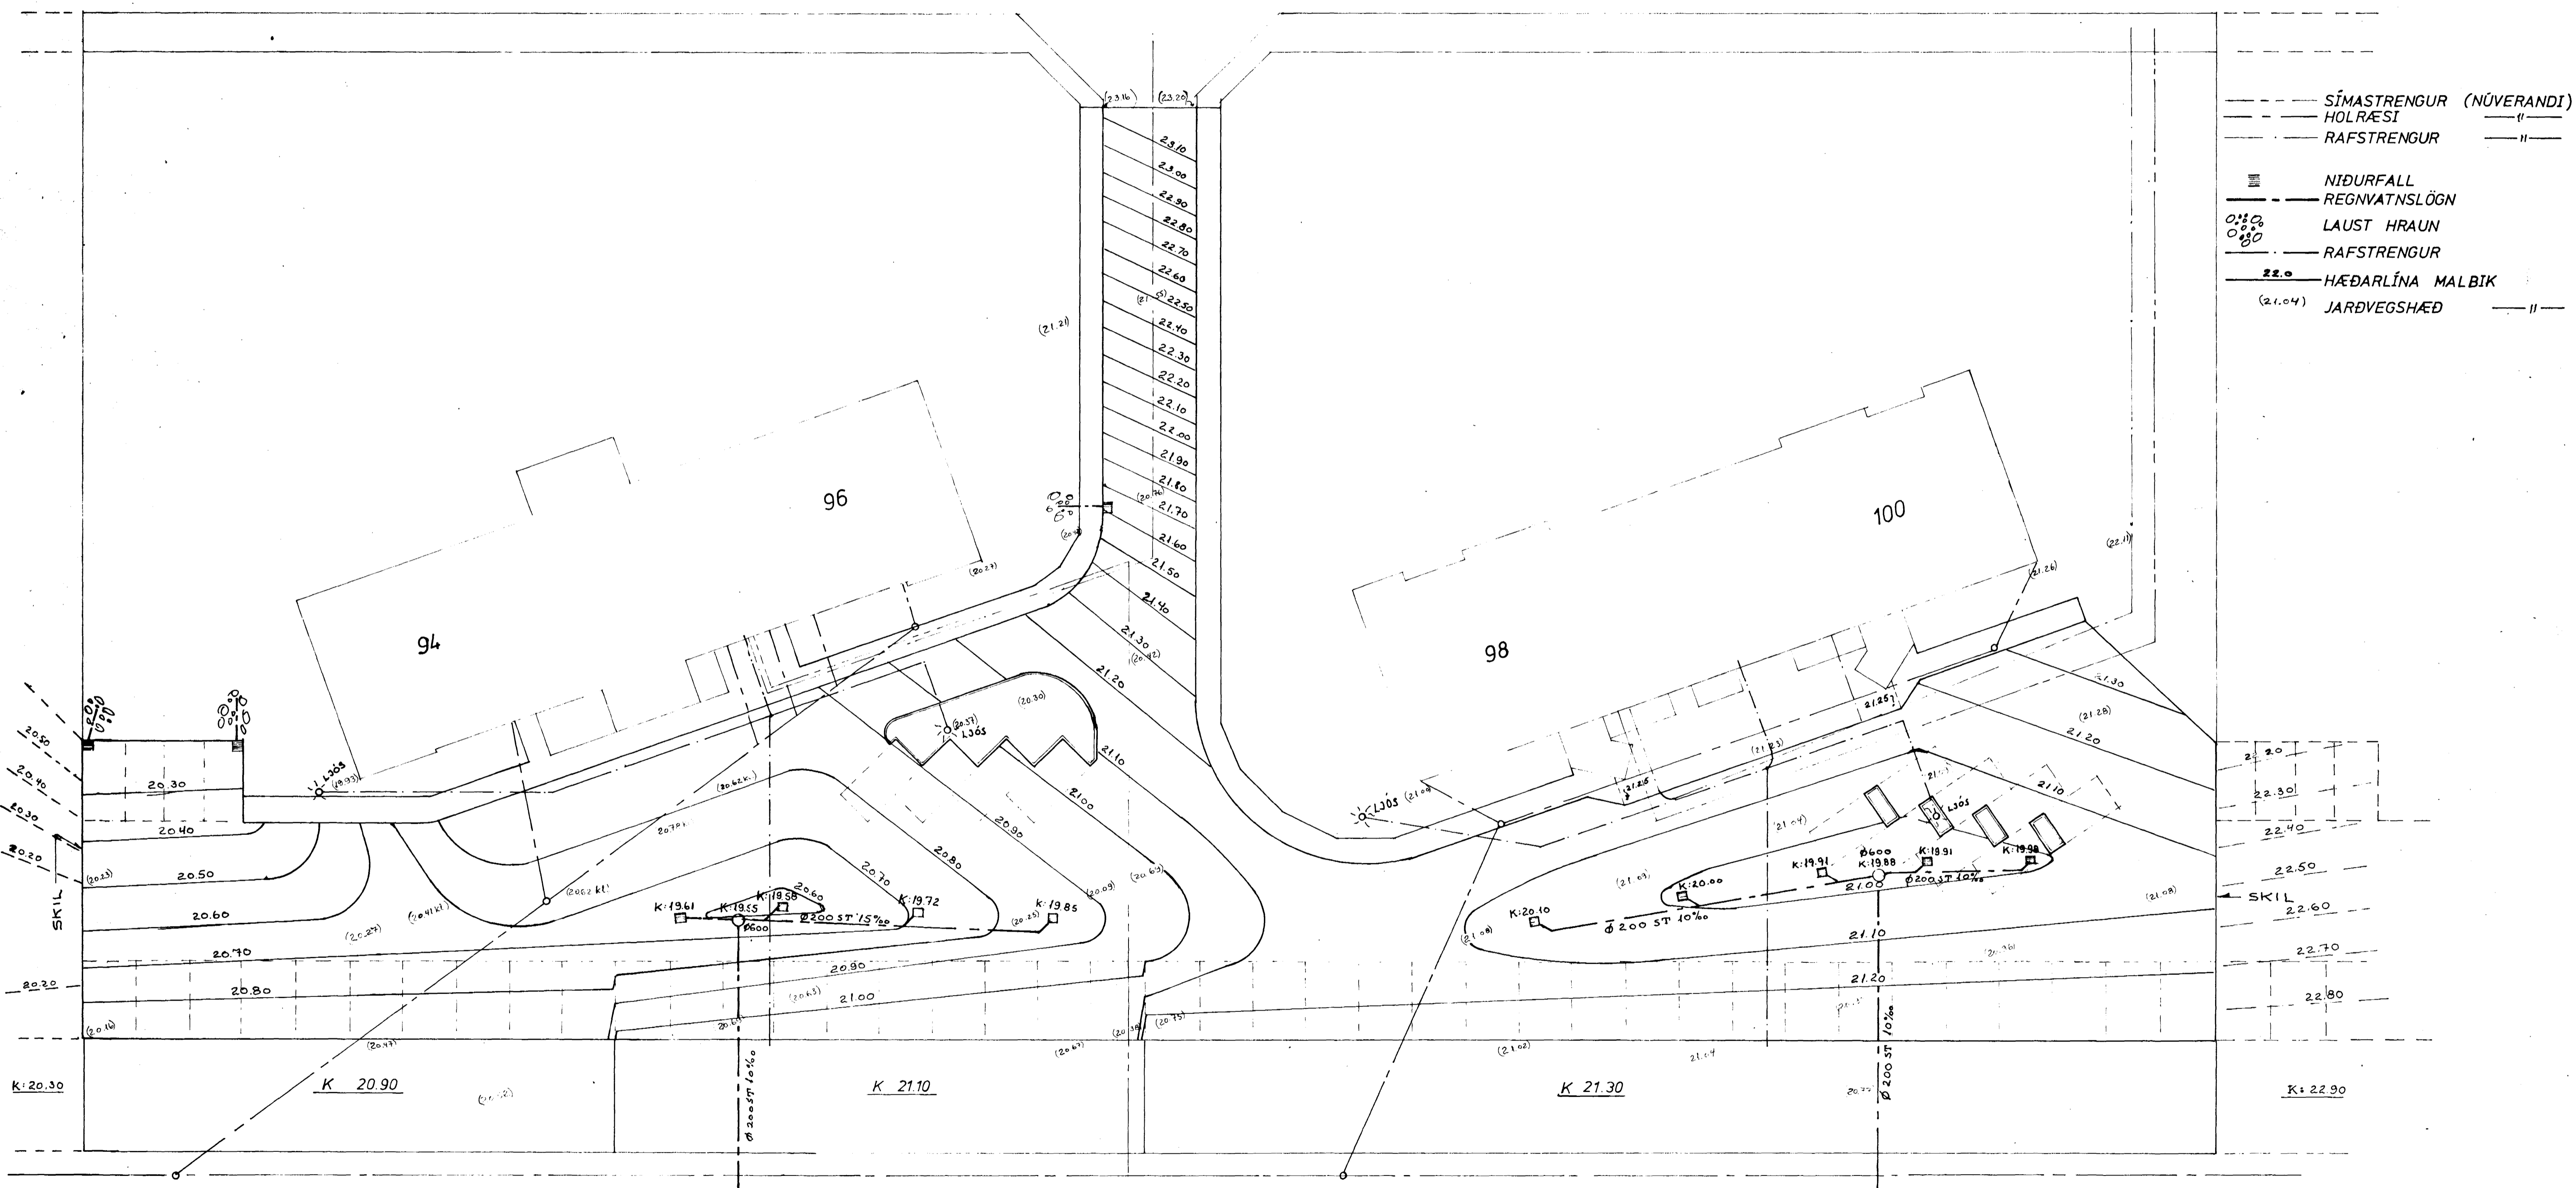

ÁLFASKEIÐ



GÍSLI FRÍÐJÓNSSON VESTURBERGI 30~S:71213  
 ÁLFASKEIÐ 94-100, HAUFNARFIRÐI  
 BÍFREIÐASTÆÐI

MKV. - 1:200	<i>Gísli Fríðjónsson</i>
DAGS. APRIL 1974	
TEIKN. NR. 73011-103	
MÆLT. MARS 1974 J.G.B.	