


Snid A-A 1:20

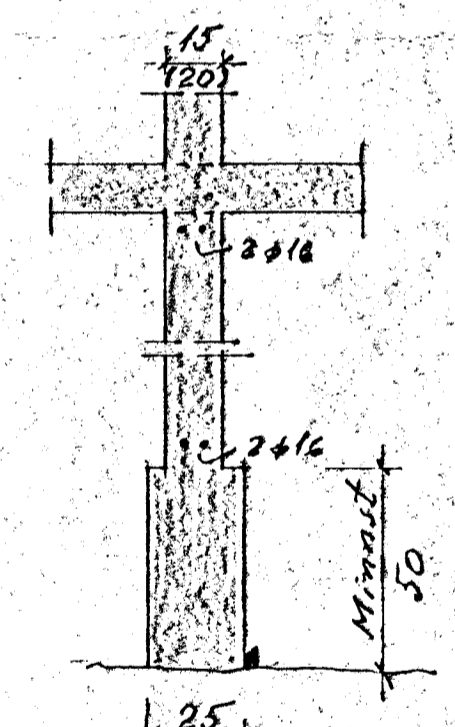

Snid B-B (C-C) 1:20

Snid D-D og E-E
eru á blaði nr. 129.02

Alfaskeið 94-96	
Undirstöður	
PÁLL FLYGENRING	
Virkisringur	
M. 1:50	Rein.
1:20	T. An. P.F.
Dag. 19-12-65	Nr. 129.01

Grunnmynd 1:50