


Snid D-D 1:20

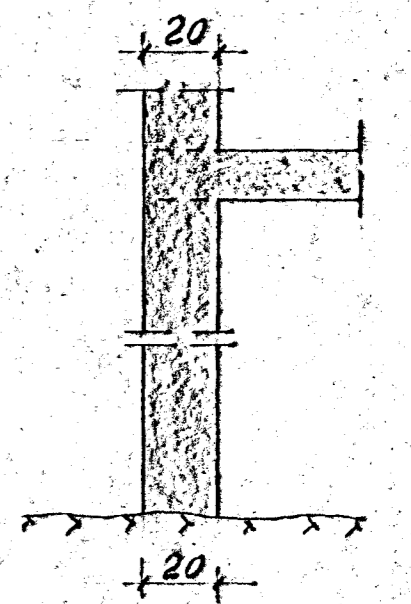

Snid E-E 1:20

Grunnmynd 1:50

Snid A-A og B-B (C-C)  
er u á bladi nr. 129.01

Alfarskeið 94-96

Undirstöður

PÁLL FLYGENRING  
Verktæðingur

M. 1:50  
1:20

Perill P.F.  
Tektir

Dag. 12.12.65

Nr. 129.02