




SNID A M:50

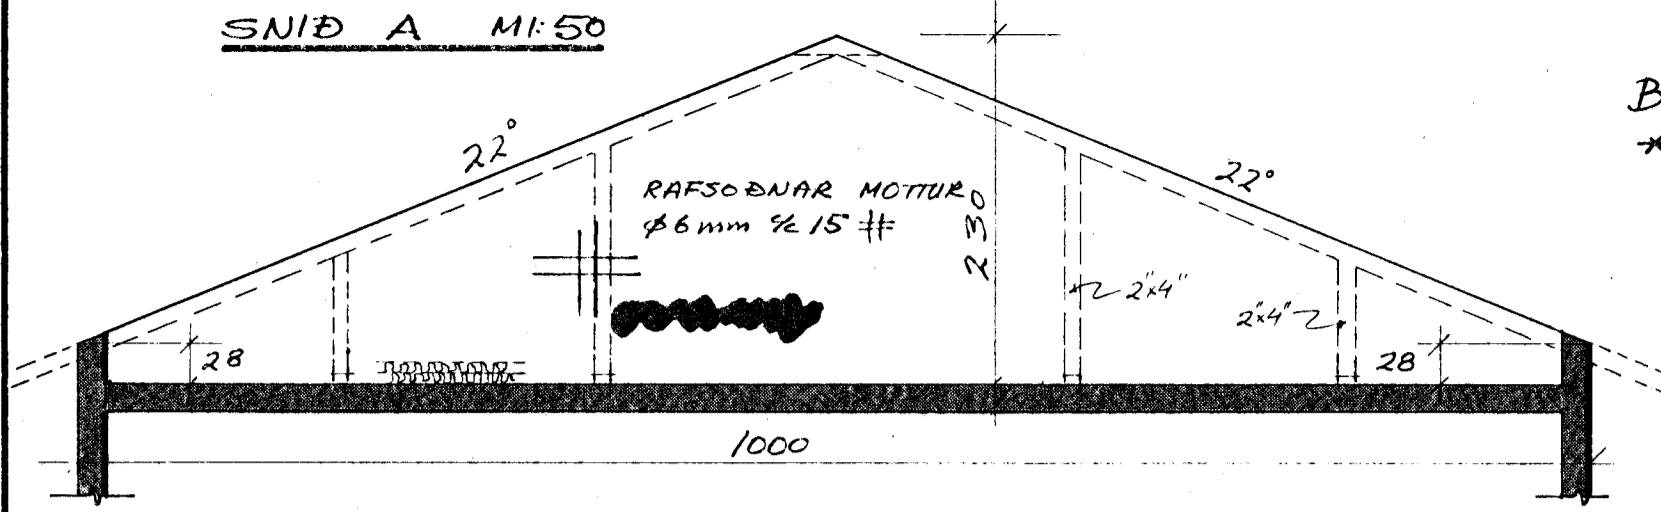


GRUNNMYND ÞAKHEDAR M:50

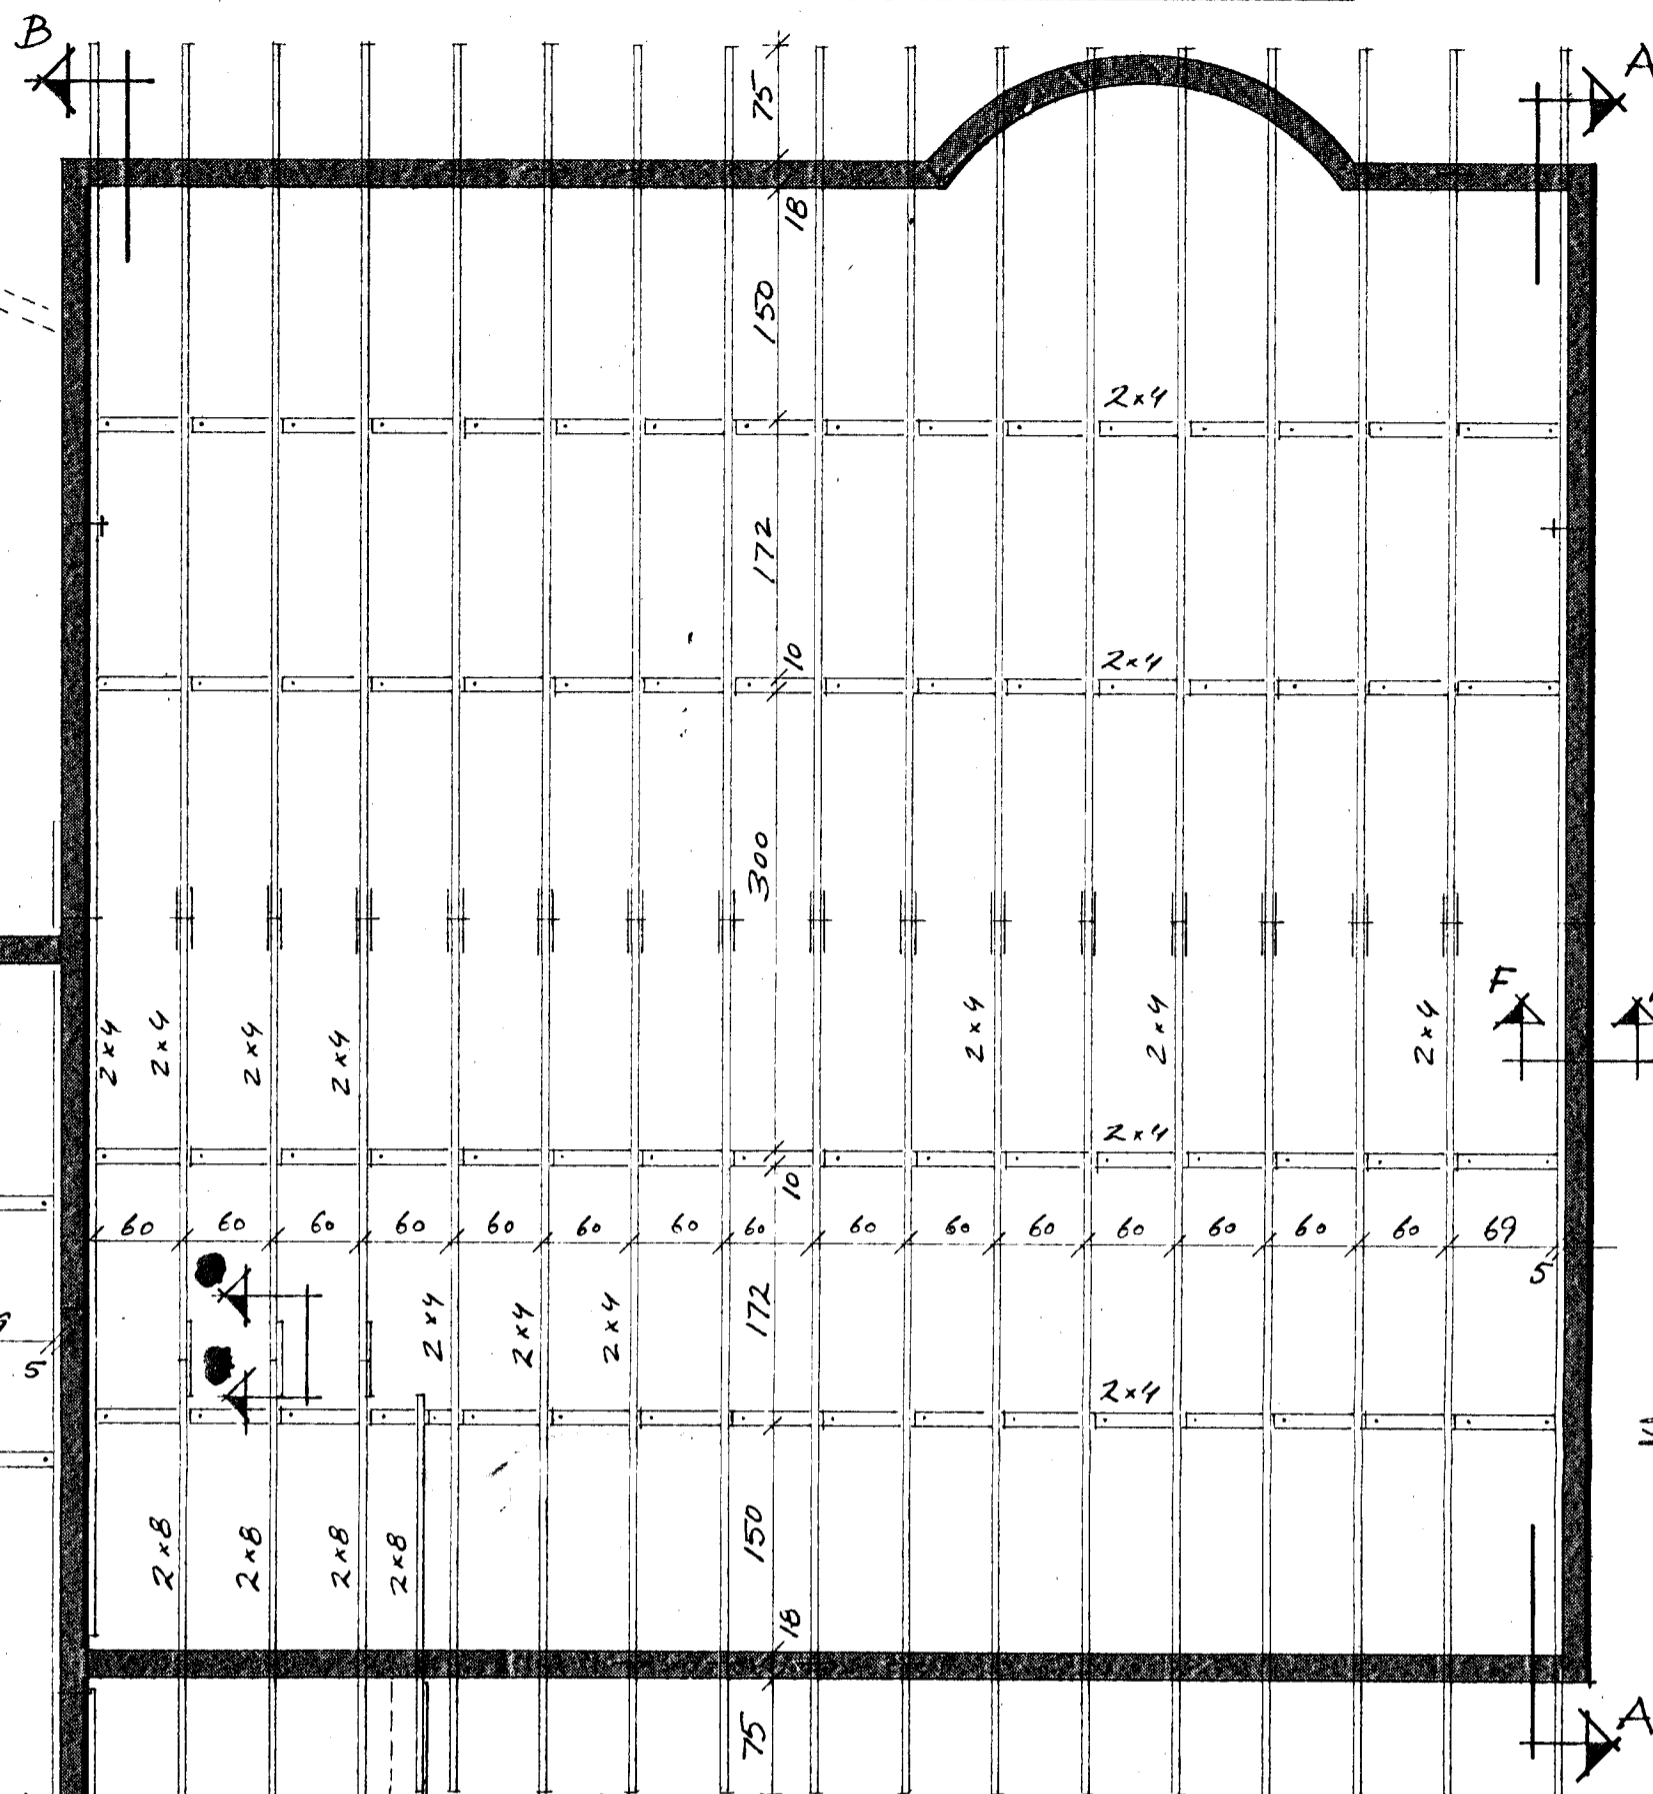


SNID M:10

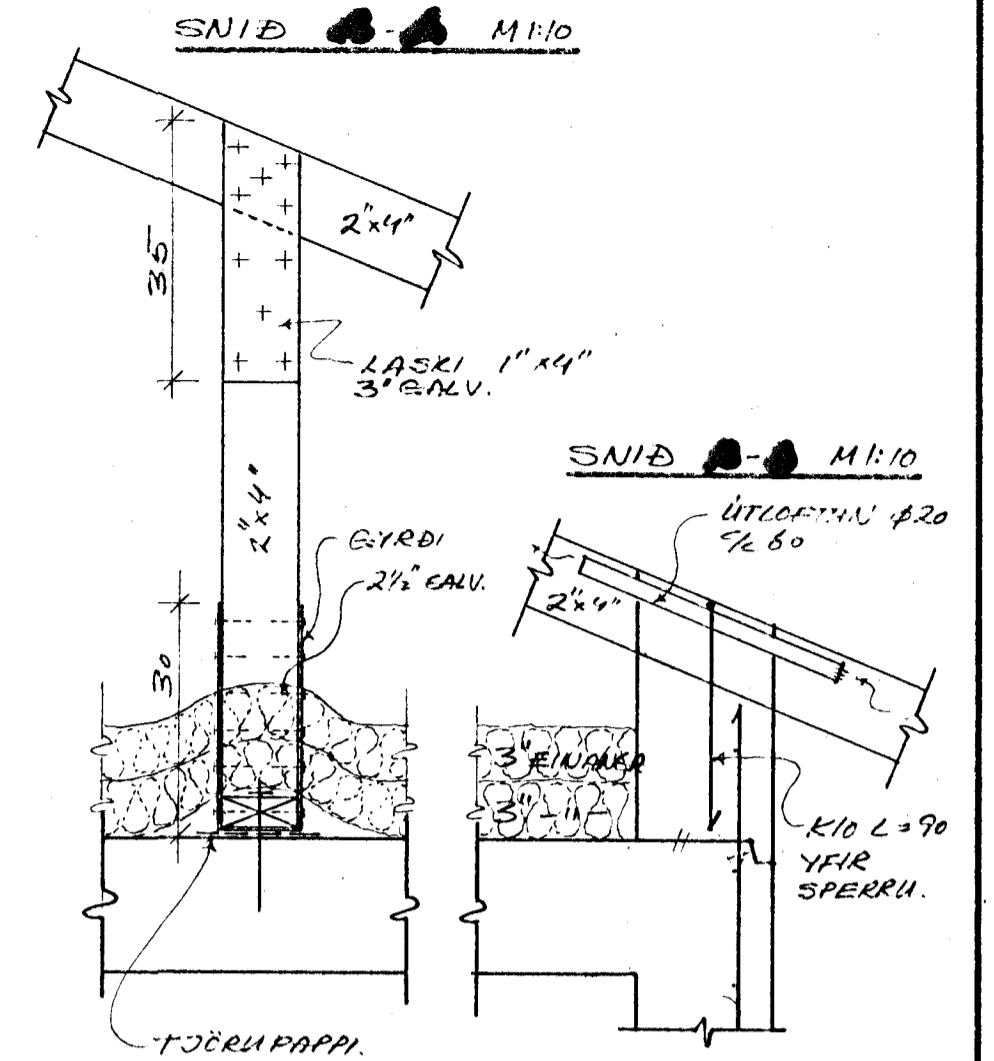


SNID M:10

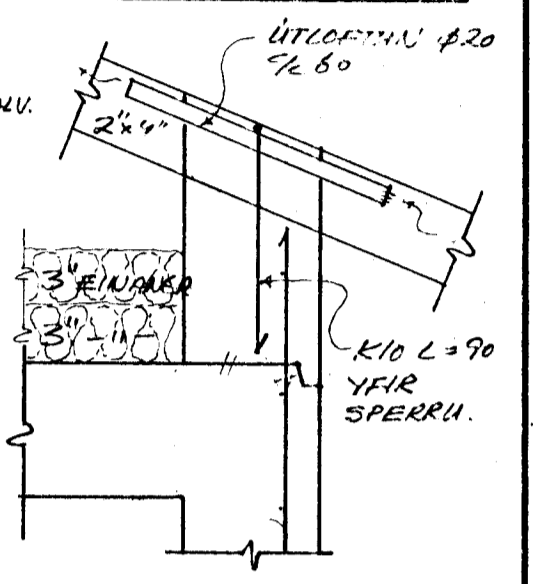


SNID M:10

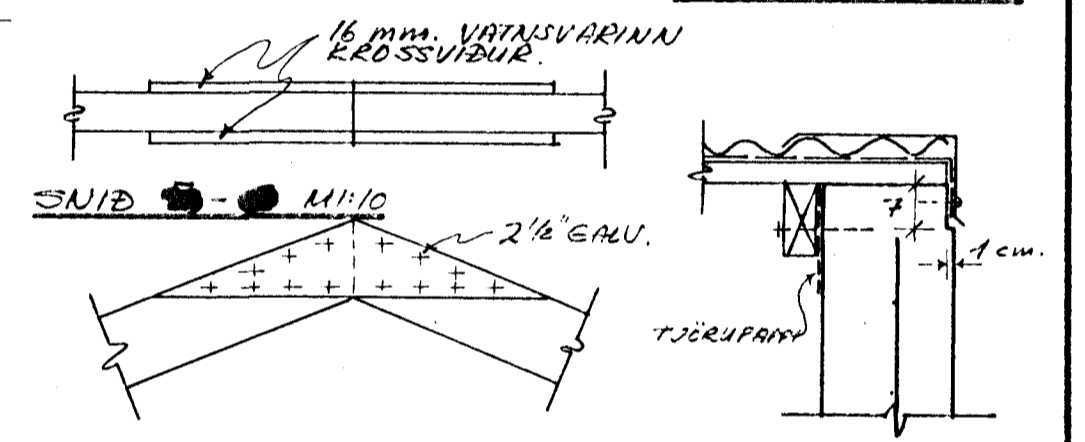

SNID B M:50

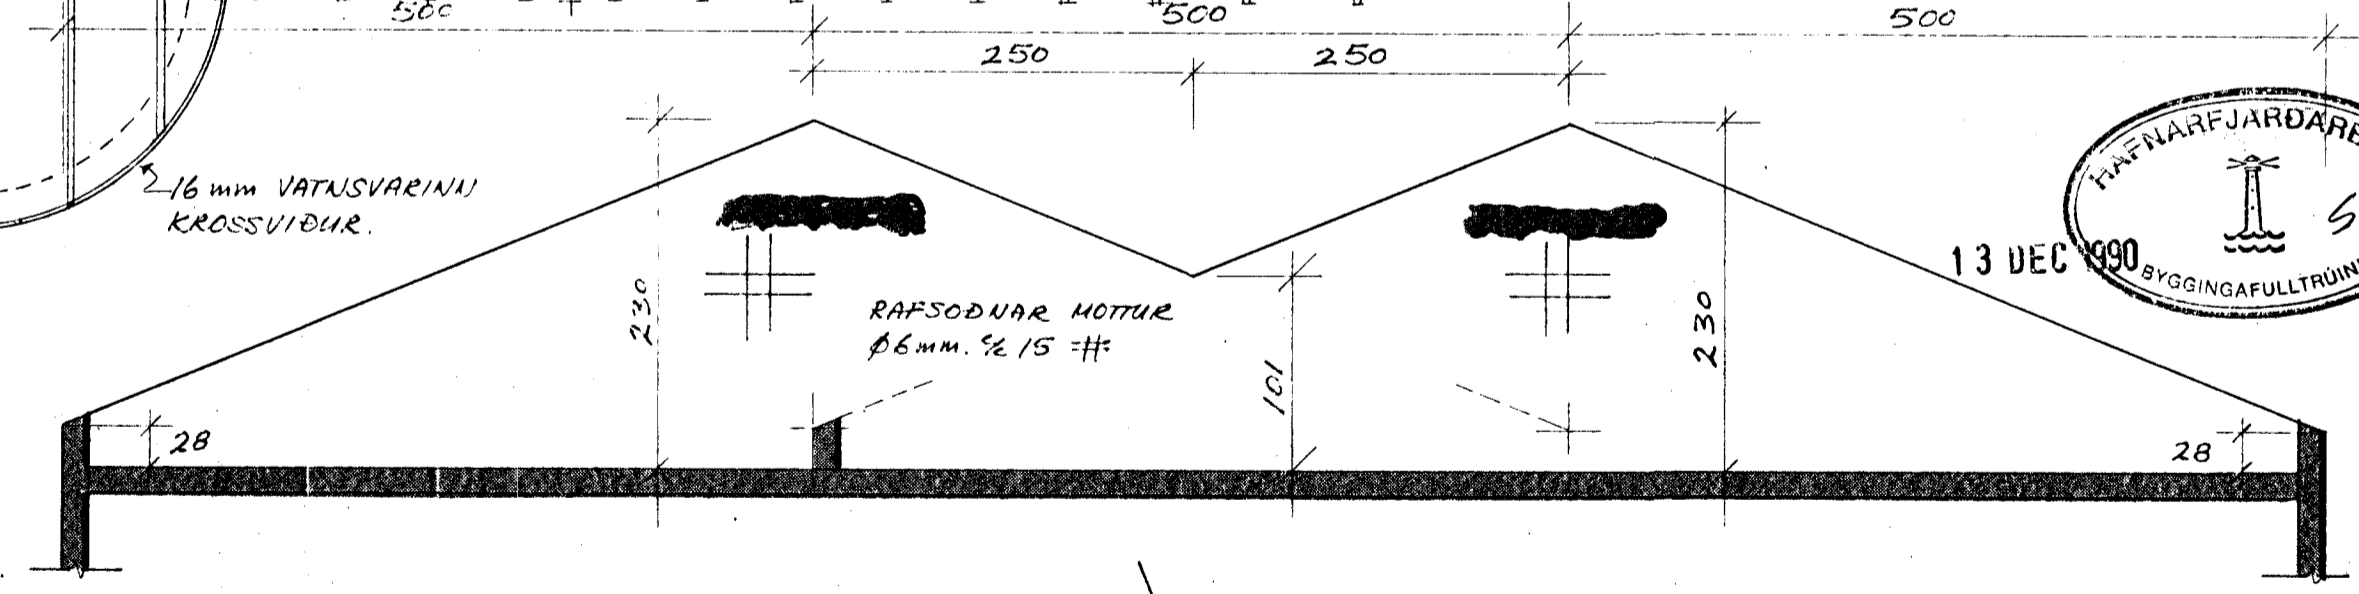

SNID M:10

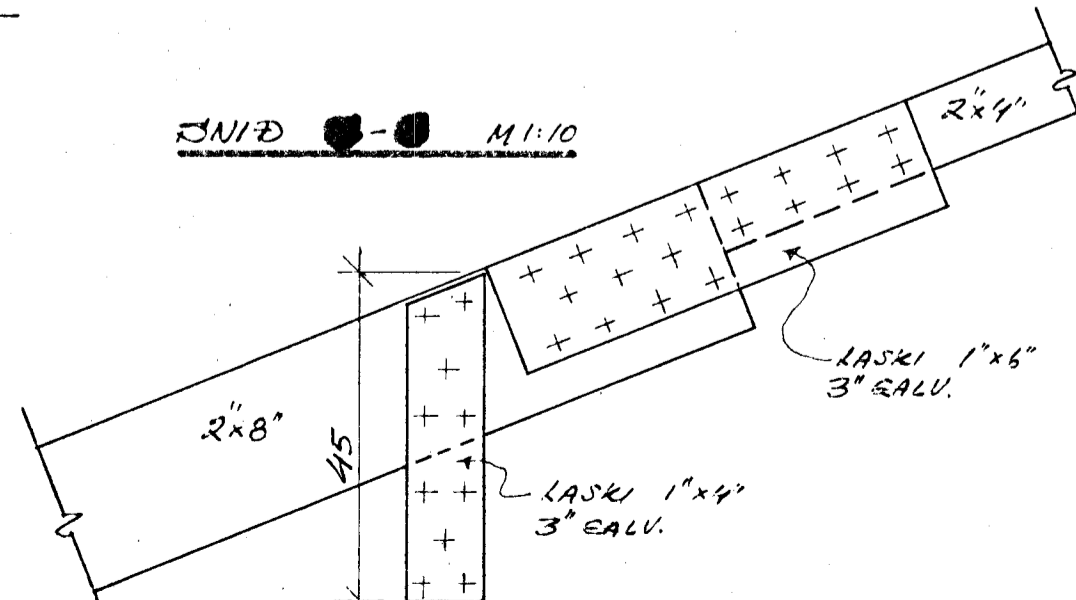

Jón R Sigmundsson tæknifr.

SÍMI: 688440	ALFHOLT 10 HF.
REYKJAVÍK	NR
M: 1:50	GRUNNMYND ÞAKHEDAR
HANNAD: JRS.	EAFLEGGIR.
TEIKNAD: JRS.	BURÐARVIKKI.
DAGS: 07.12.90	196-B-6

Jón R. Sigmundsson