
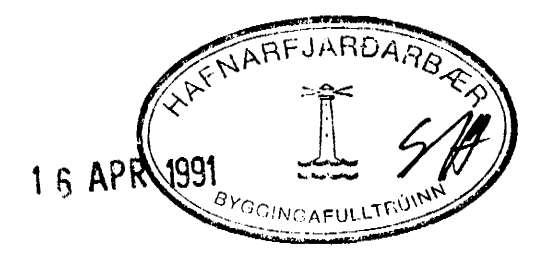


NEYSLUVATN RÚMMYND

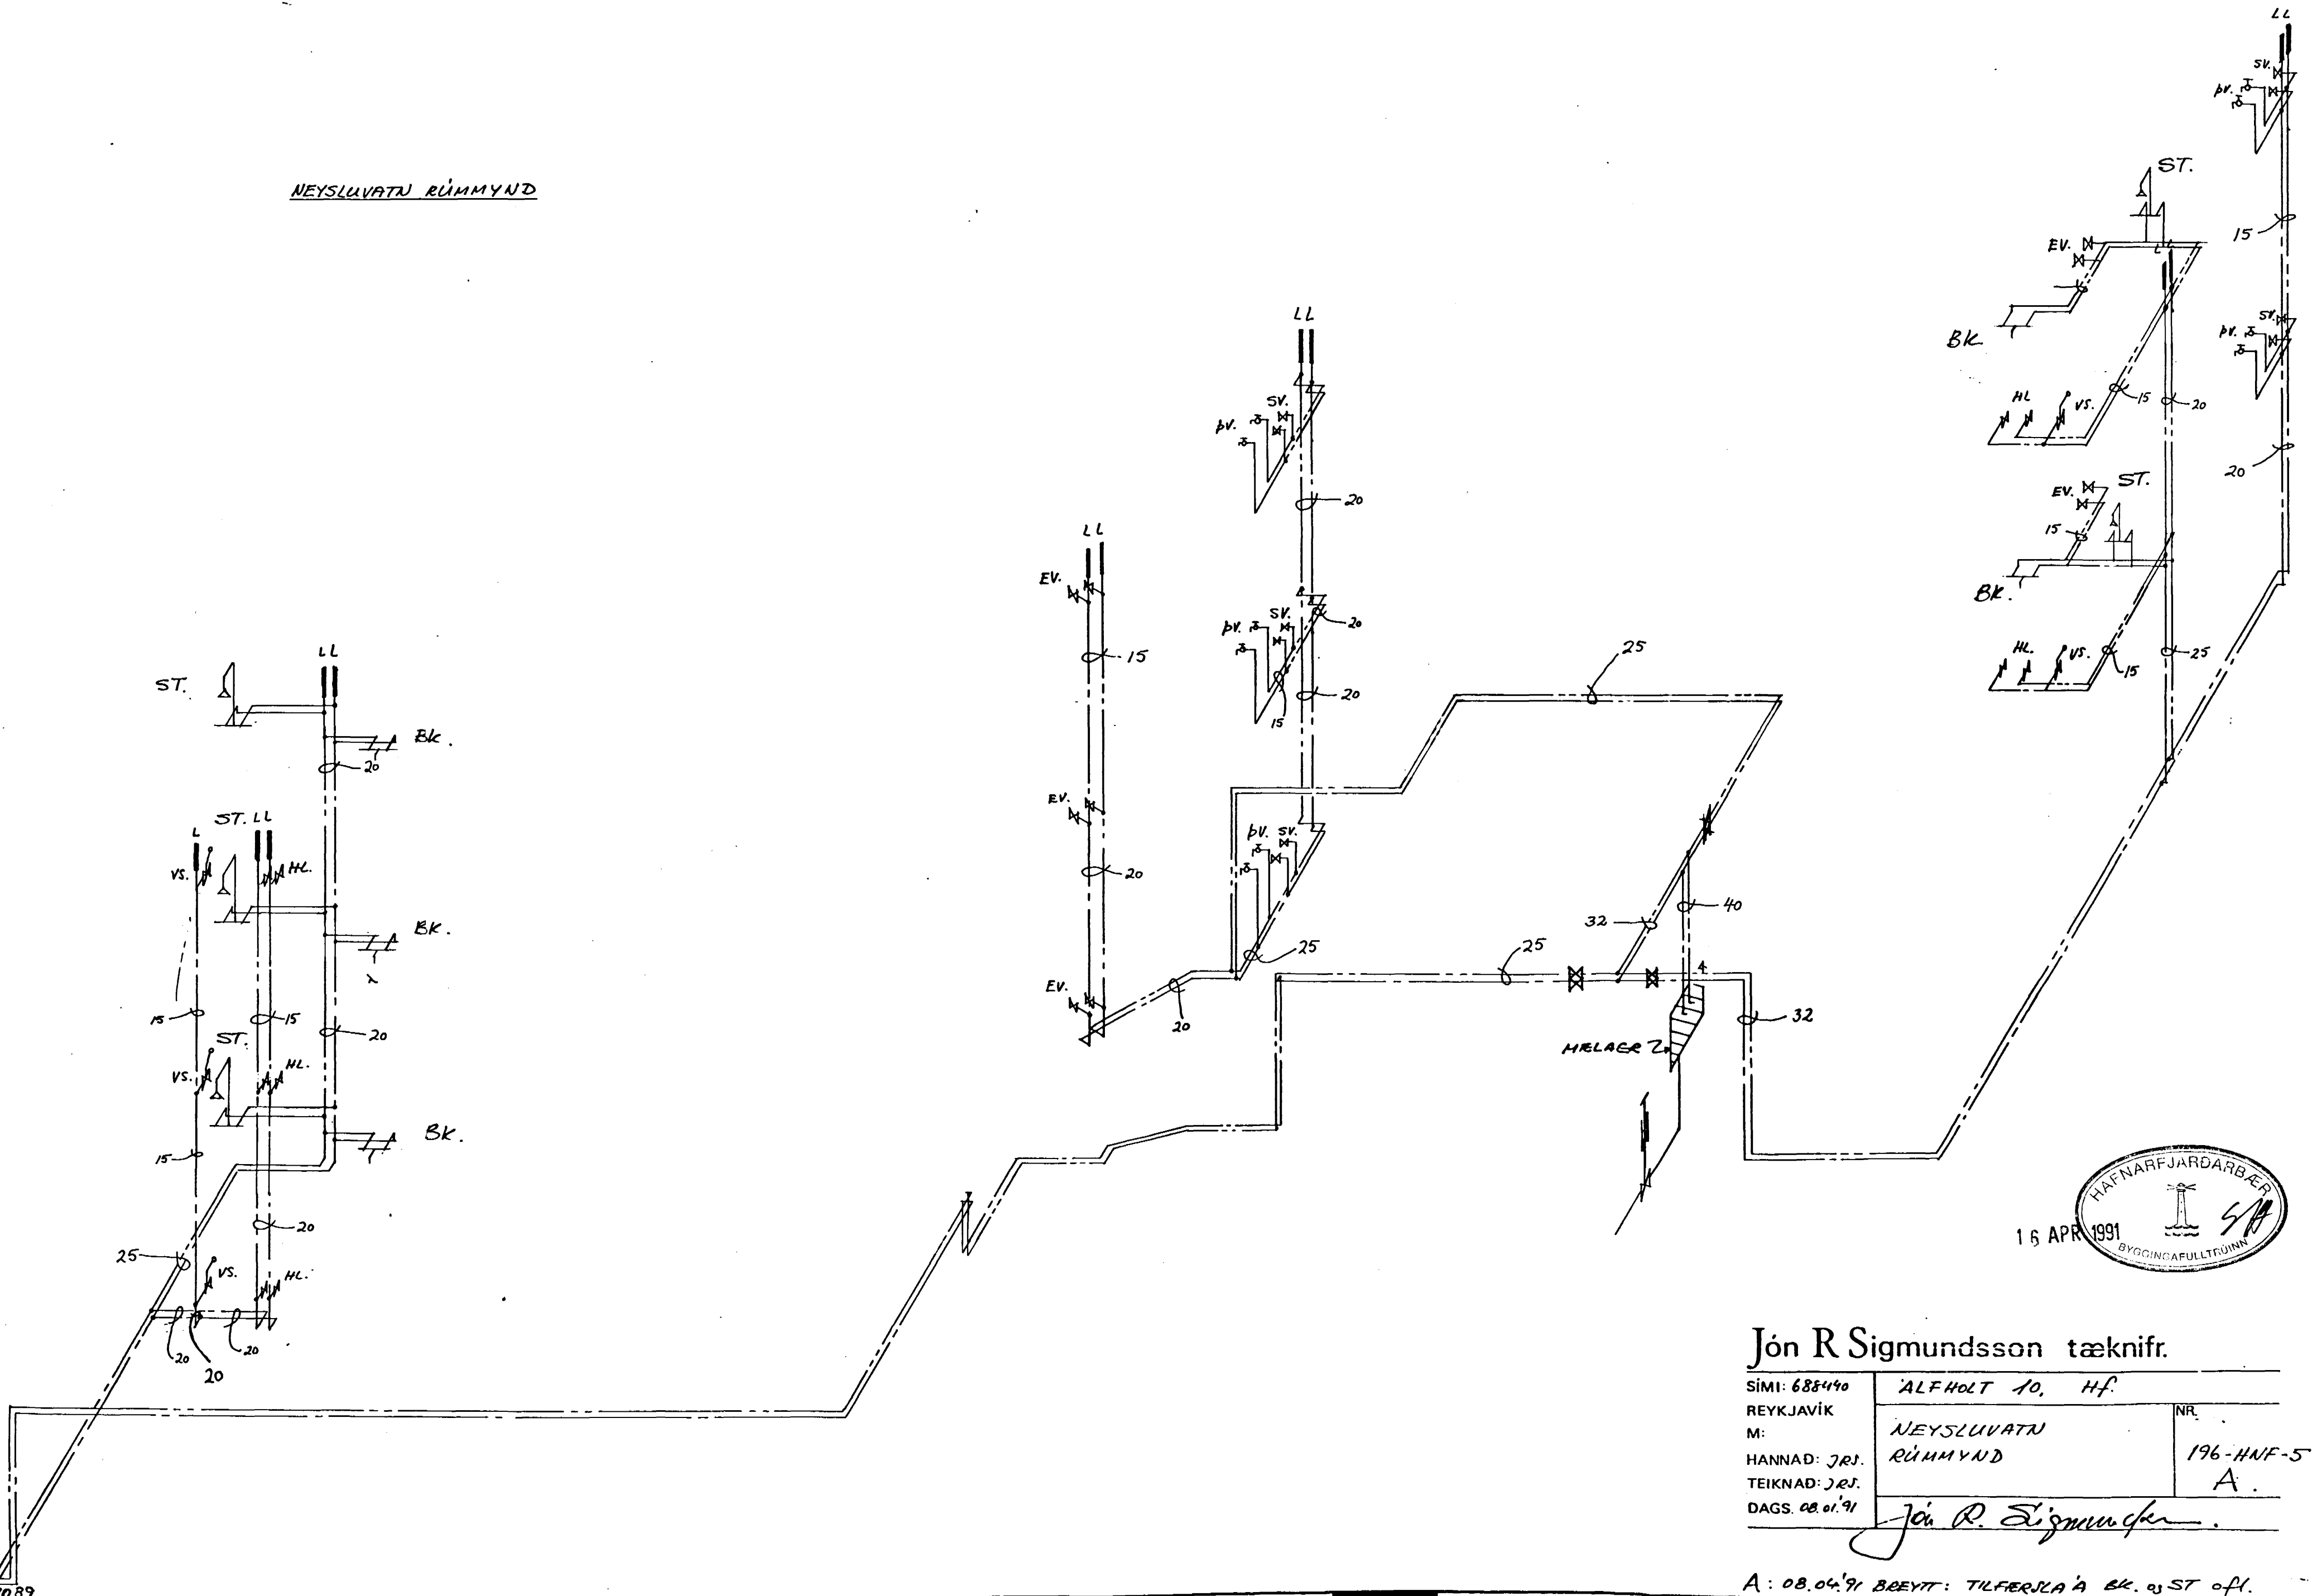

Jón R Sigmundsson tæknifr.

SÍMI: 688490	ALFHOLT 10, HF.	NR.
REYKJAVÍK	NEYSLUVATN	196-HNF-5
M:	RÚMMYND	A.
HANNAD: JRS.		
TEIKNAD: JRS.		
DAGS: 08.01.91	Jón R. Sigmundsson	

A: 08.04.91 BBEYTT: TILFERJLA Á BK. 03 ST ofl.