
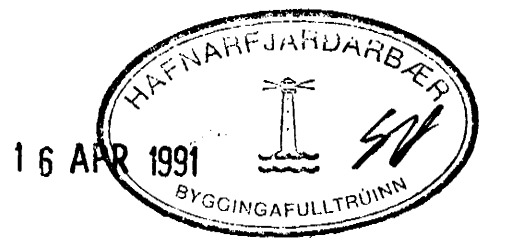


GRUNNMYND 3. HEDAR.

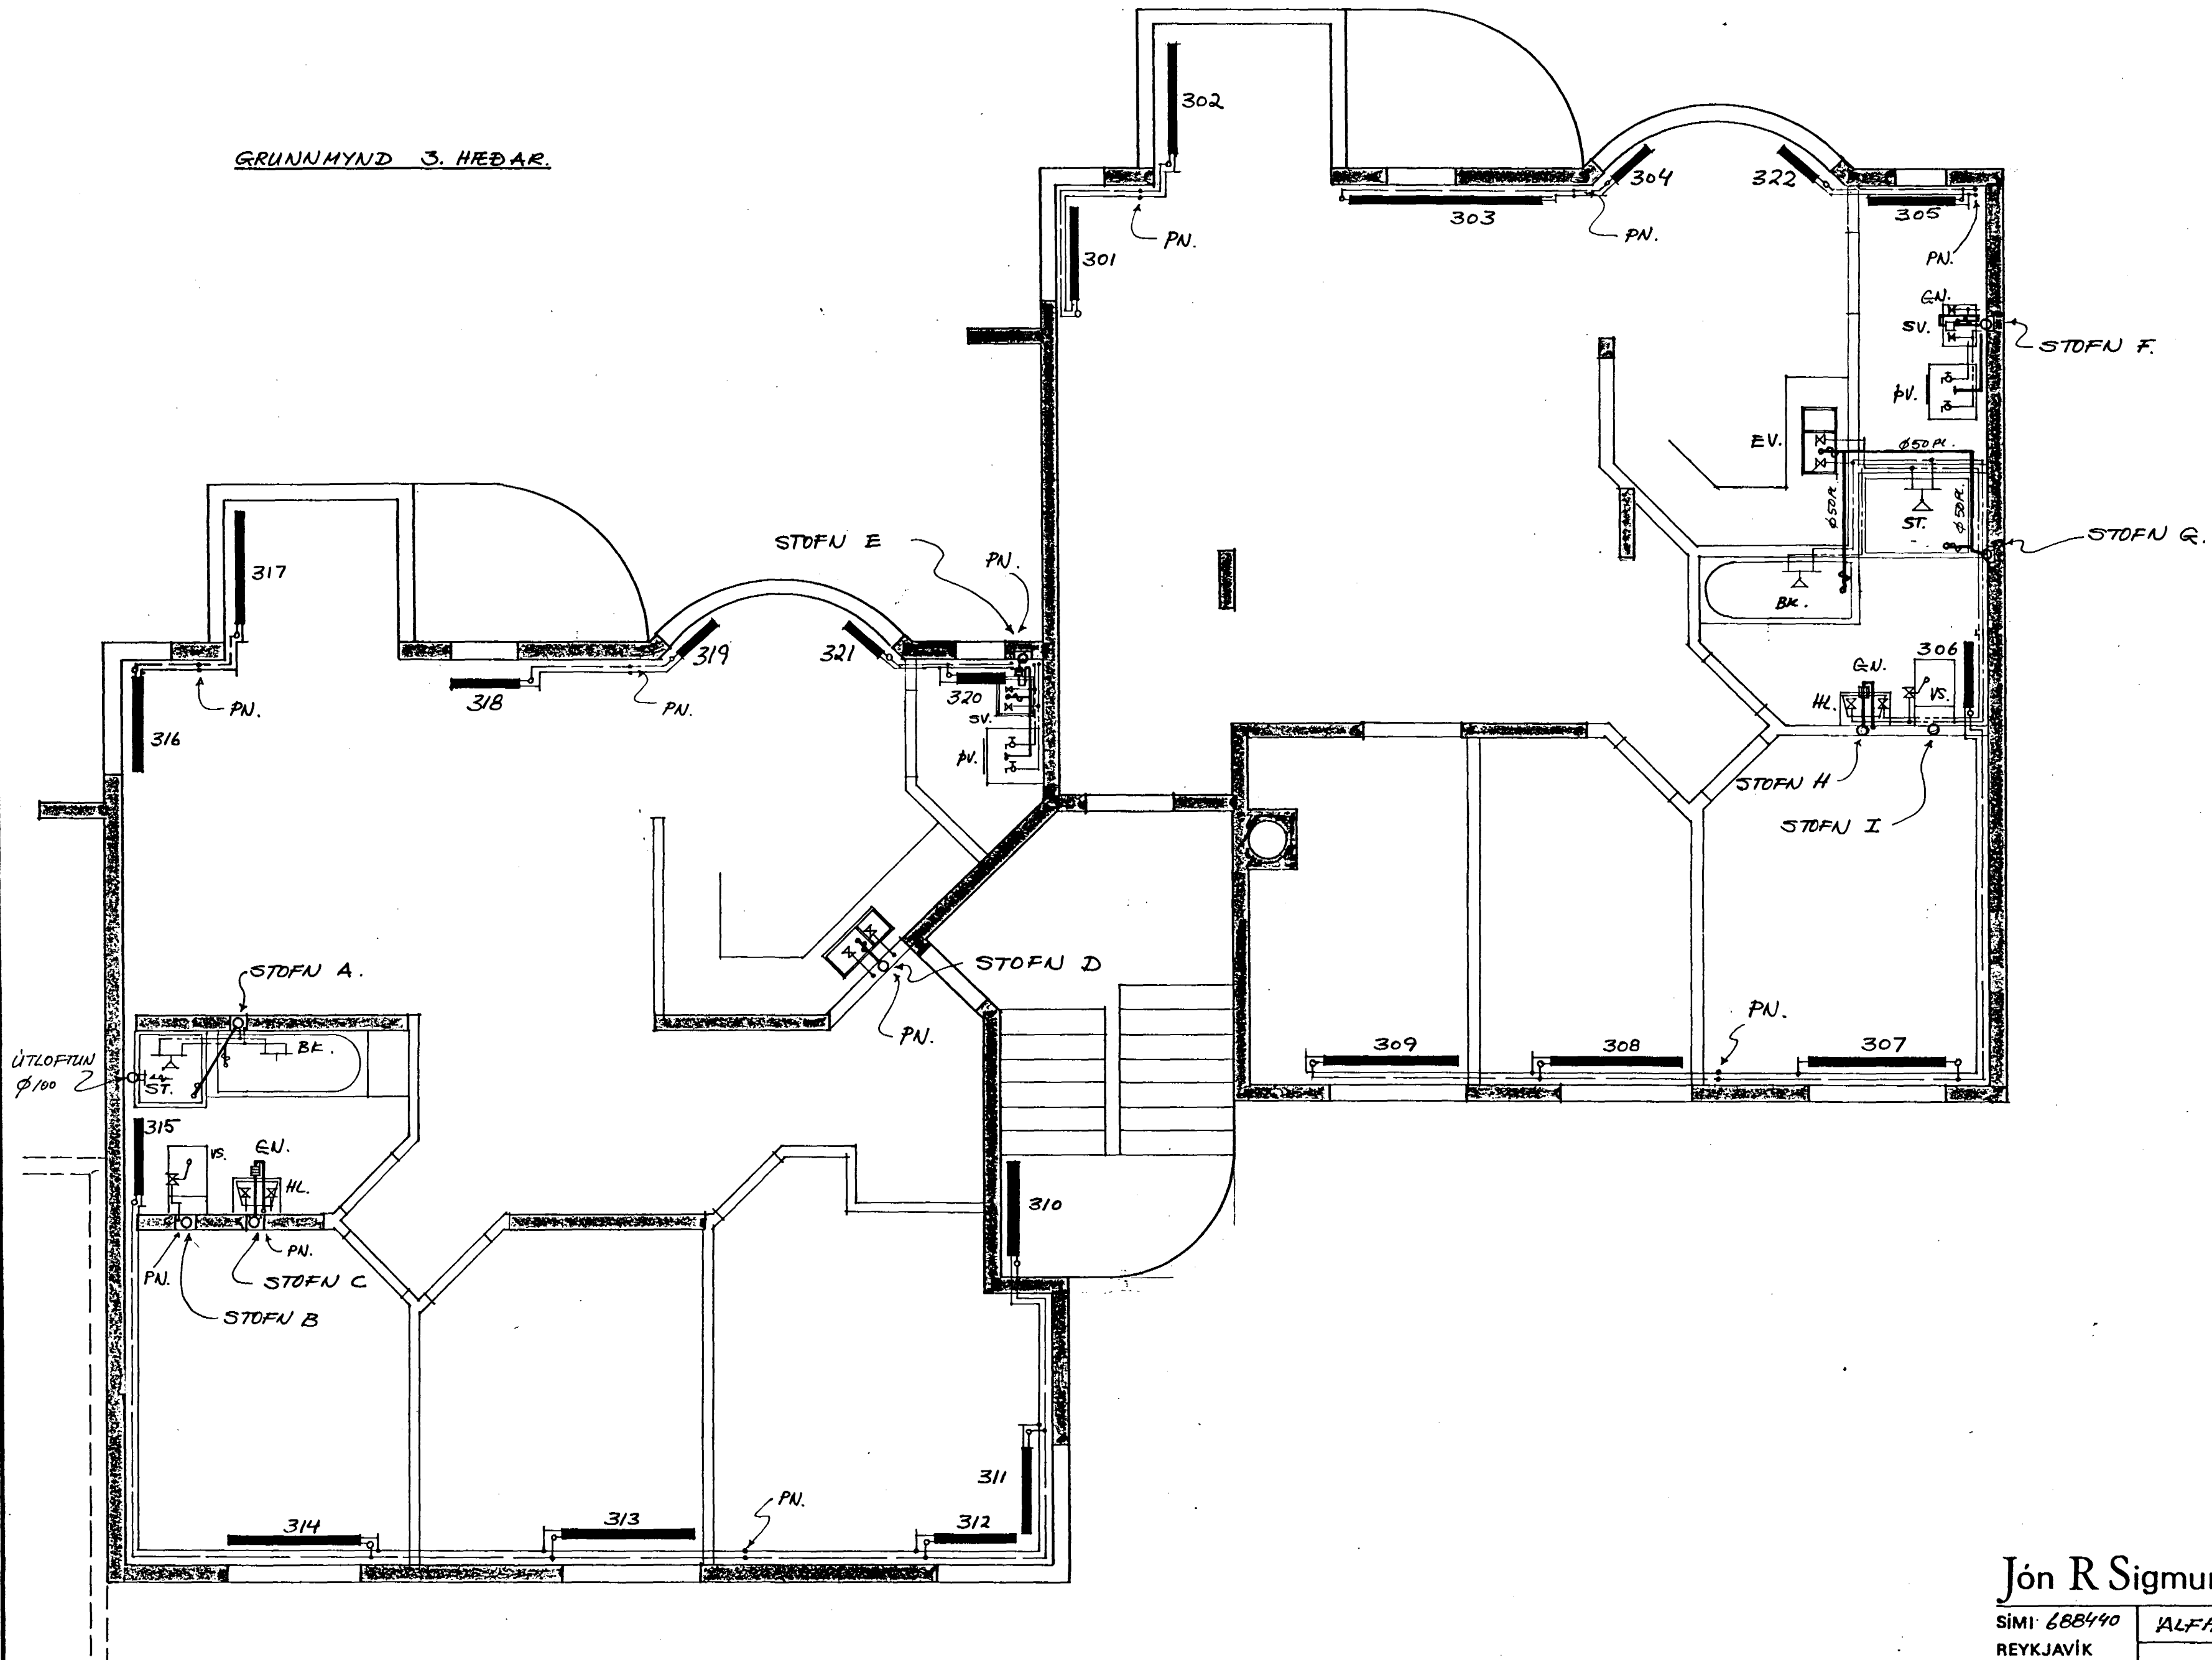

Jón R Sigmundsson tæknifr.

SÍMI: 688440	ALFHOLT 10 HF.	NR.
REYKJAVÍK	HITI, NEYSLUVATN OG	196-HNF-17
M: 1:50	FRÆNNUSL I.	A
HANNAÐ: JRP.	GRUNNMYND 3. HEDAR.	
TEIKNAD: JRP.		
DAGS: 27.12.90		

*Jón R. Sigmundsson*