


GRUNNMYND DAKHEDAR. M1:50

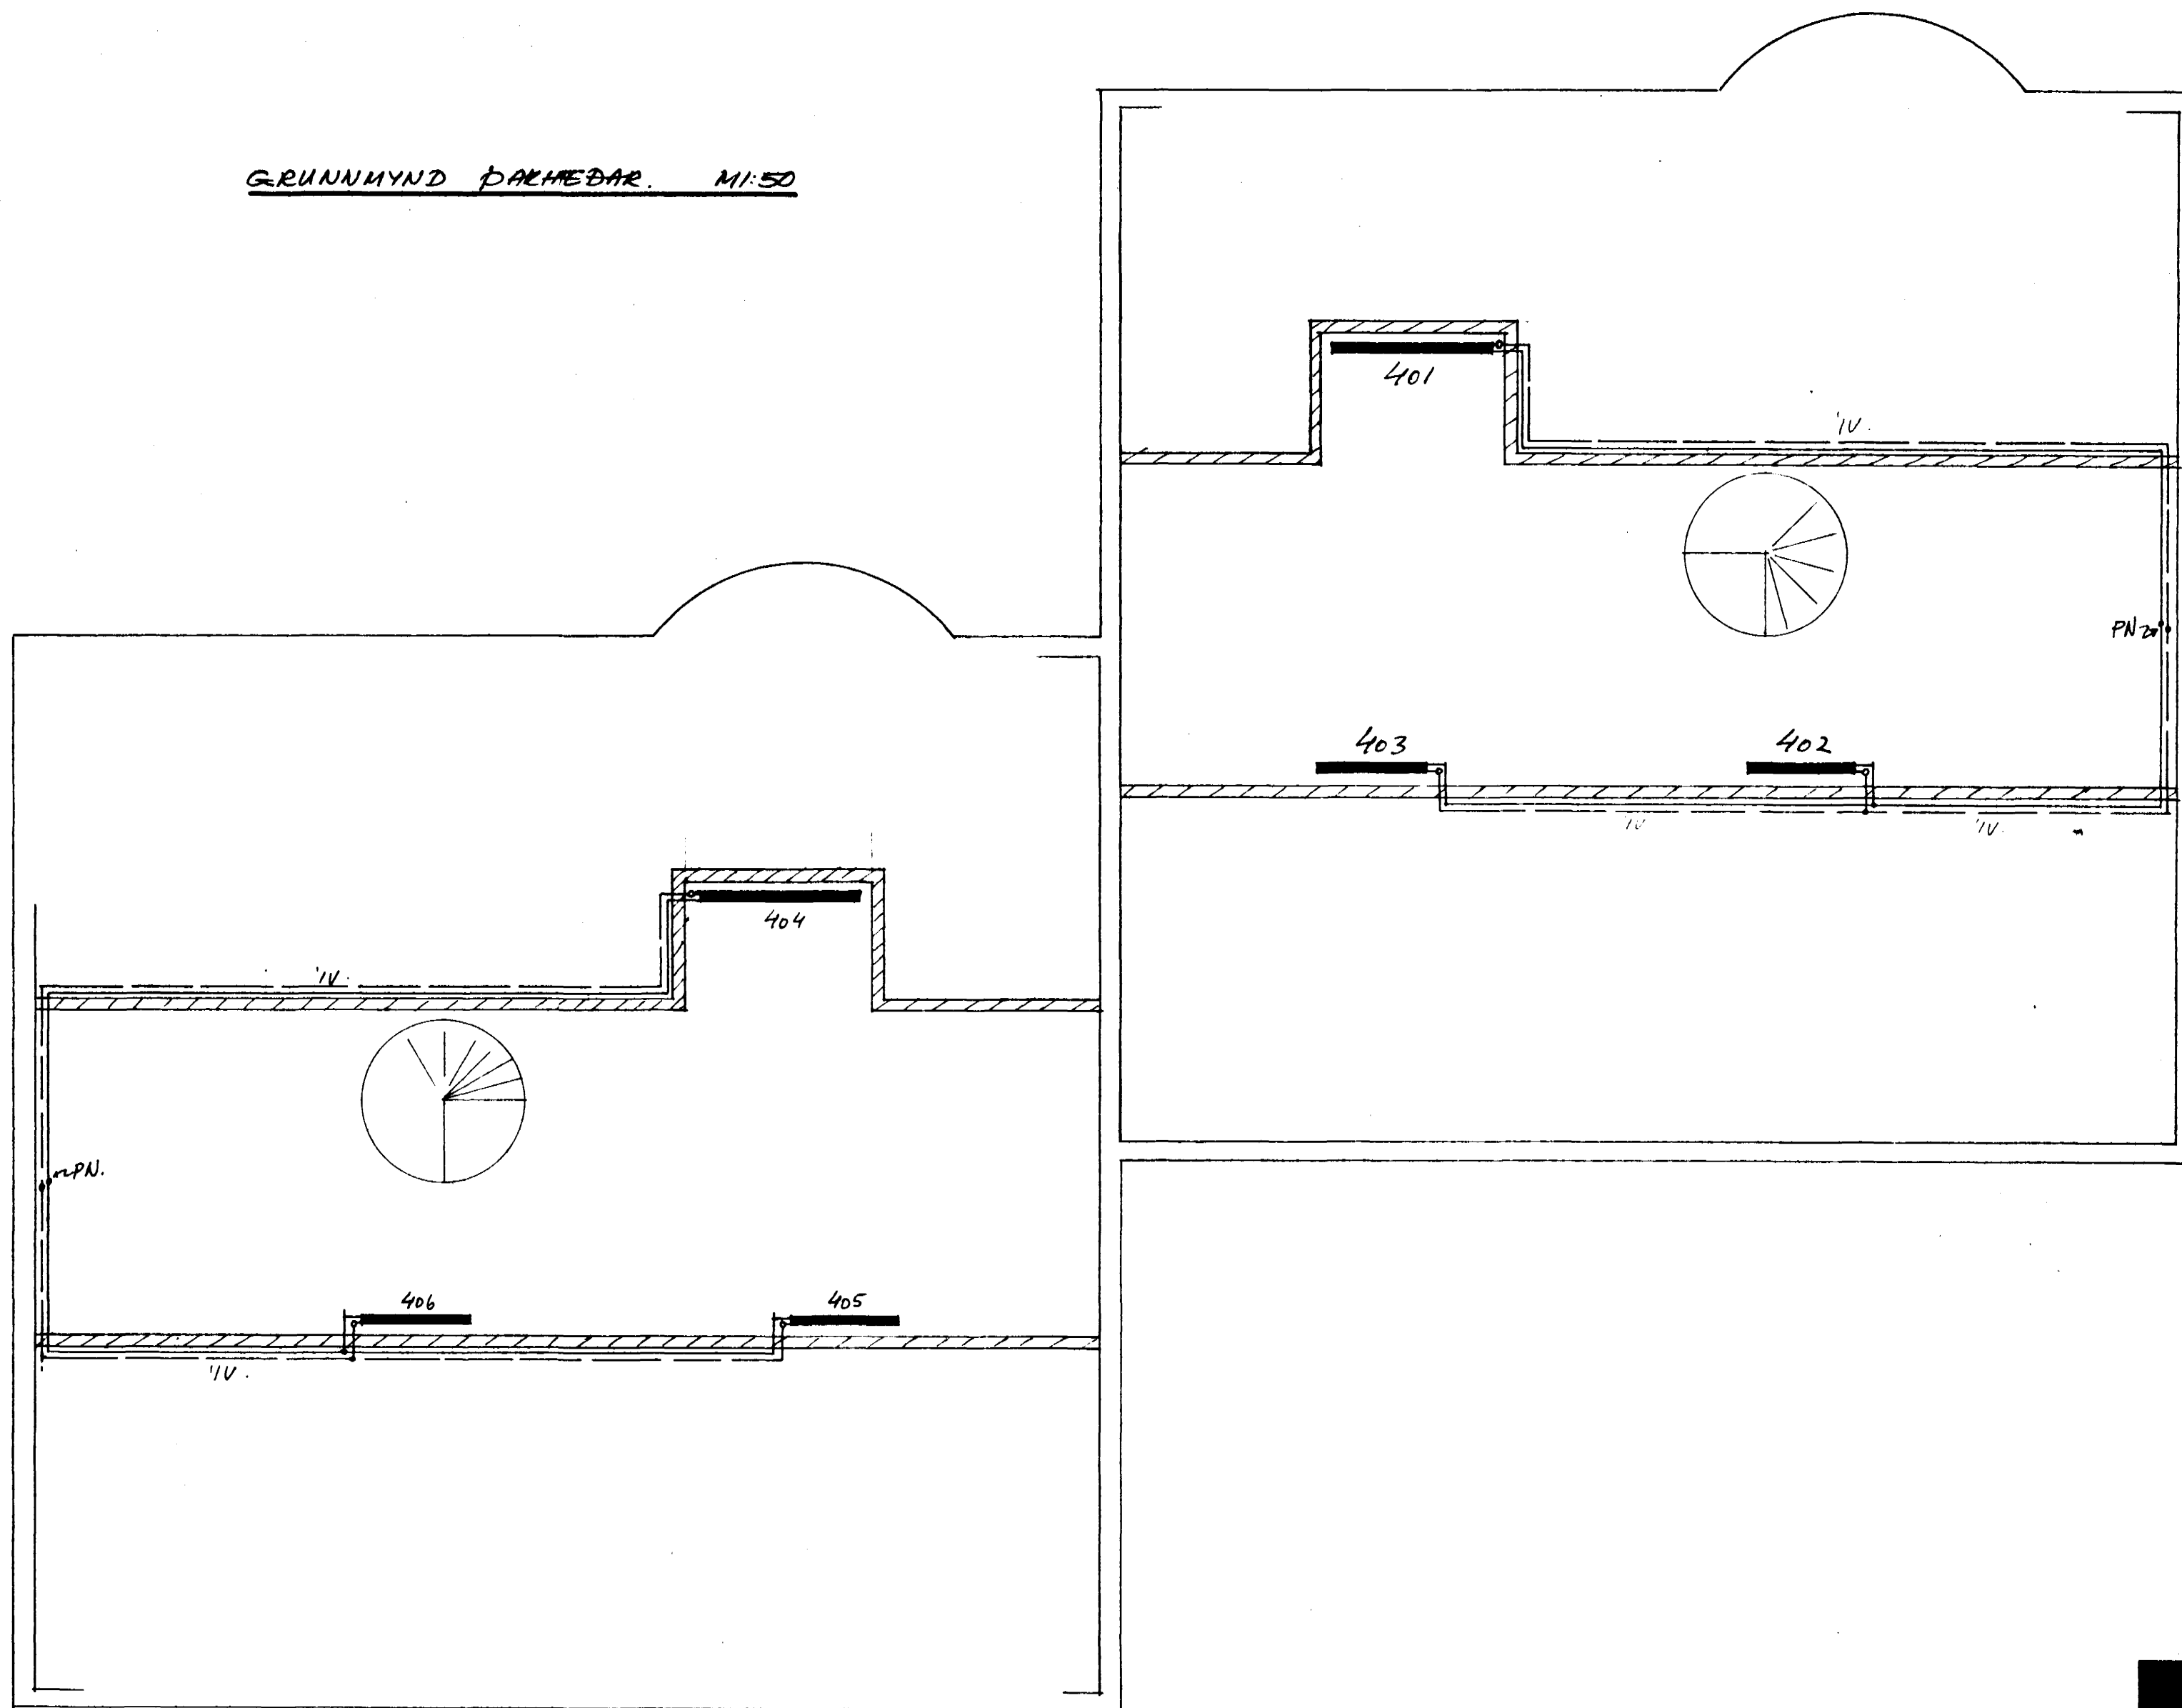

16 APR 1991
HAFNARFJARDARBAER
BYGGINGAFULLTRUINN