
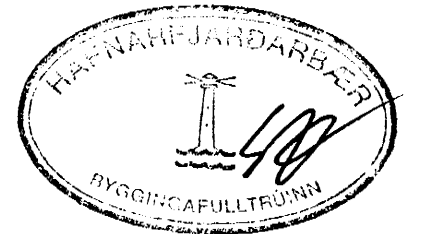


GRUNNMYND 3. HÉÐAR.

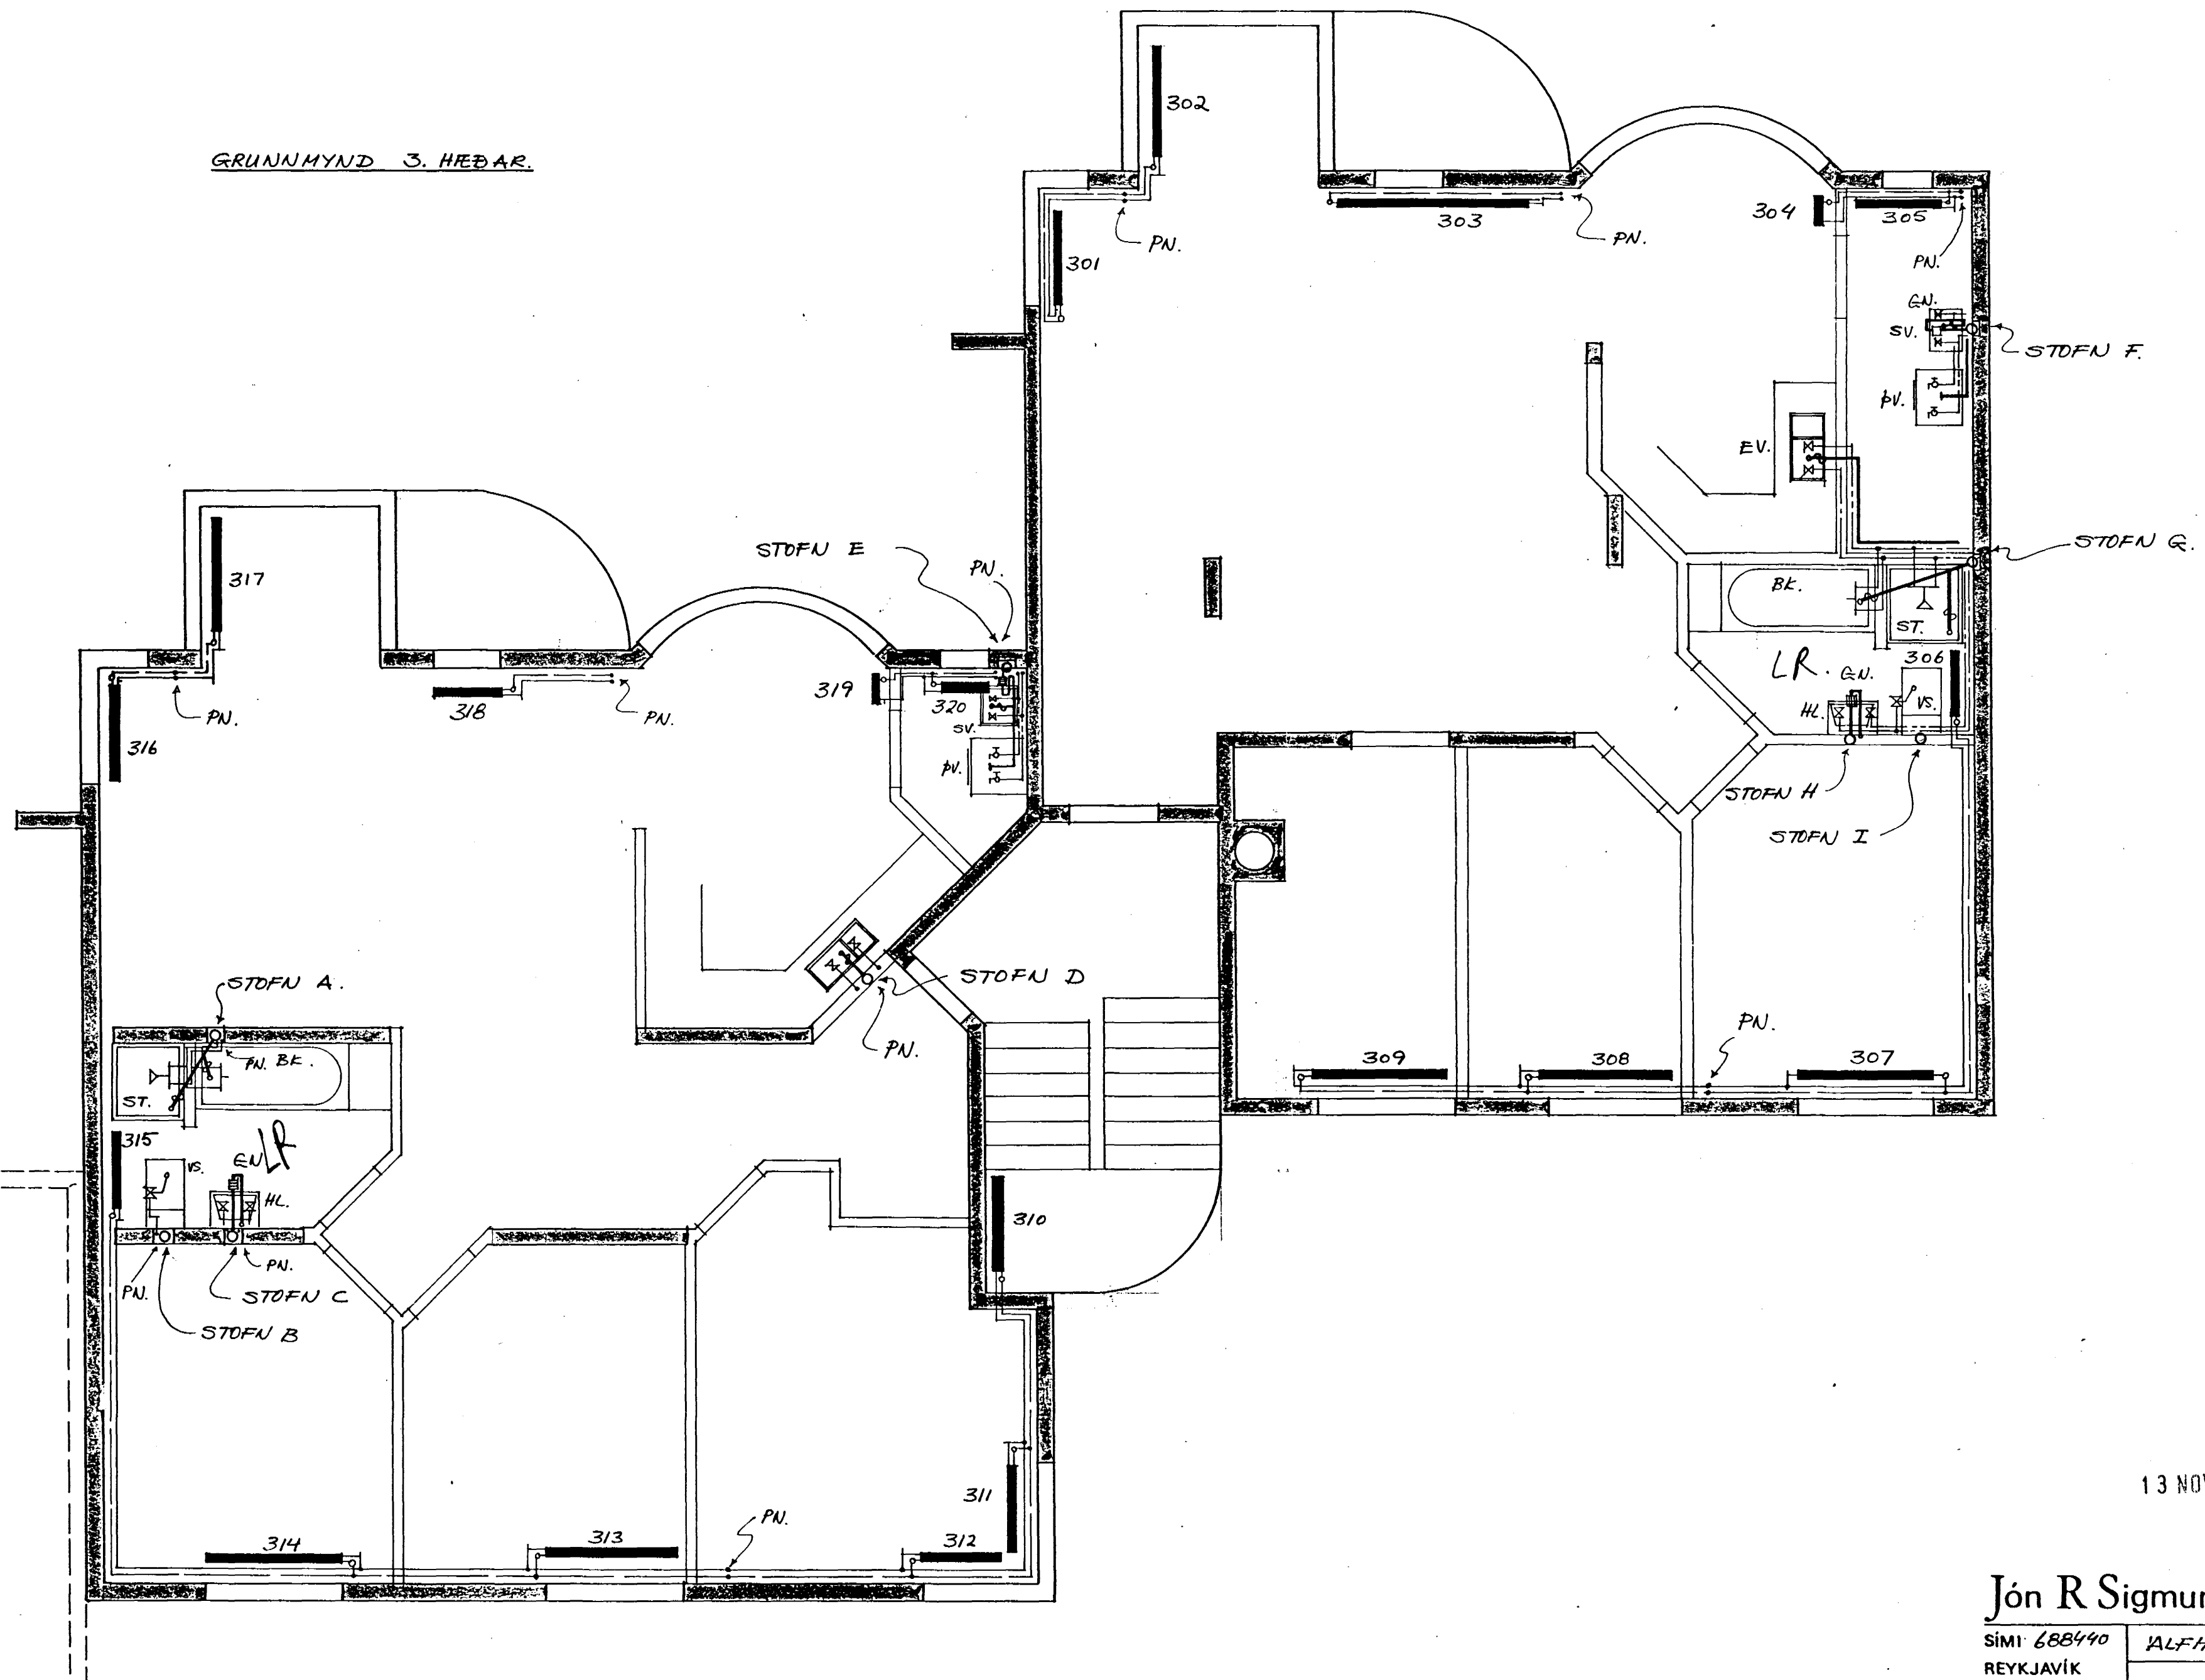

13 NOV 1991

Jón R Sigmundsson tæknifr.

SÍMI 688440	ALFHOLT 10 HF.	NR.
REYKJAVÍK	HITI, NEYSLUVATN OG	196-HNF-1
M: 1:50	FRÆNNISL I.	
HANNAÐ: J.R.S.	GRUNNMYND 3. HÉÐAR	
TEIKNAD: J.R.S.		
DAGS. 27. 12. 90		

Jón R. Sigmundsson