
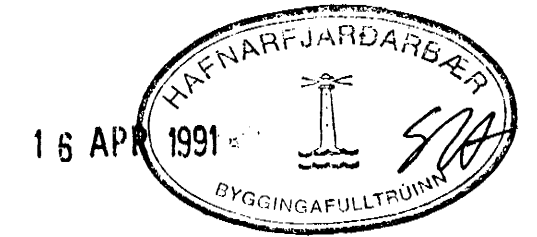
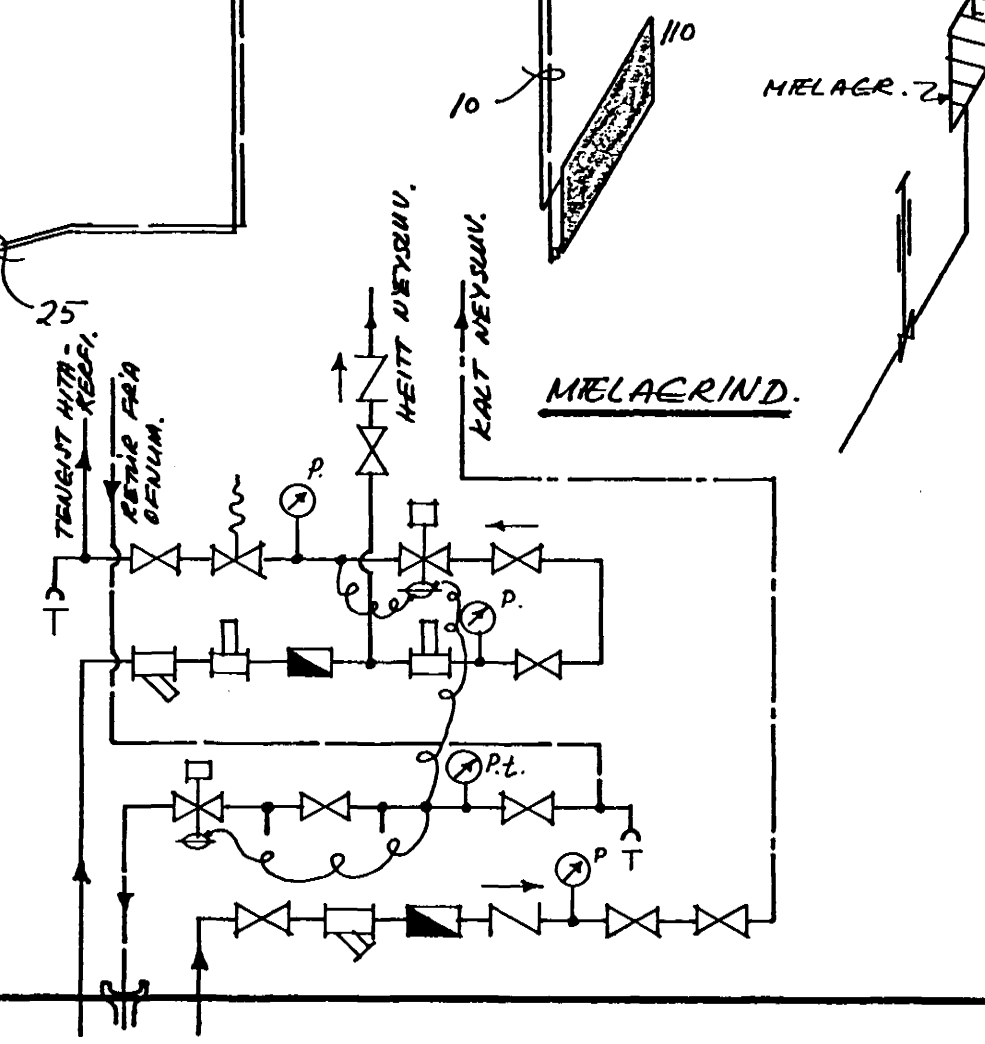
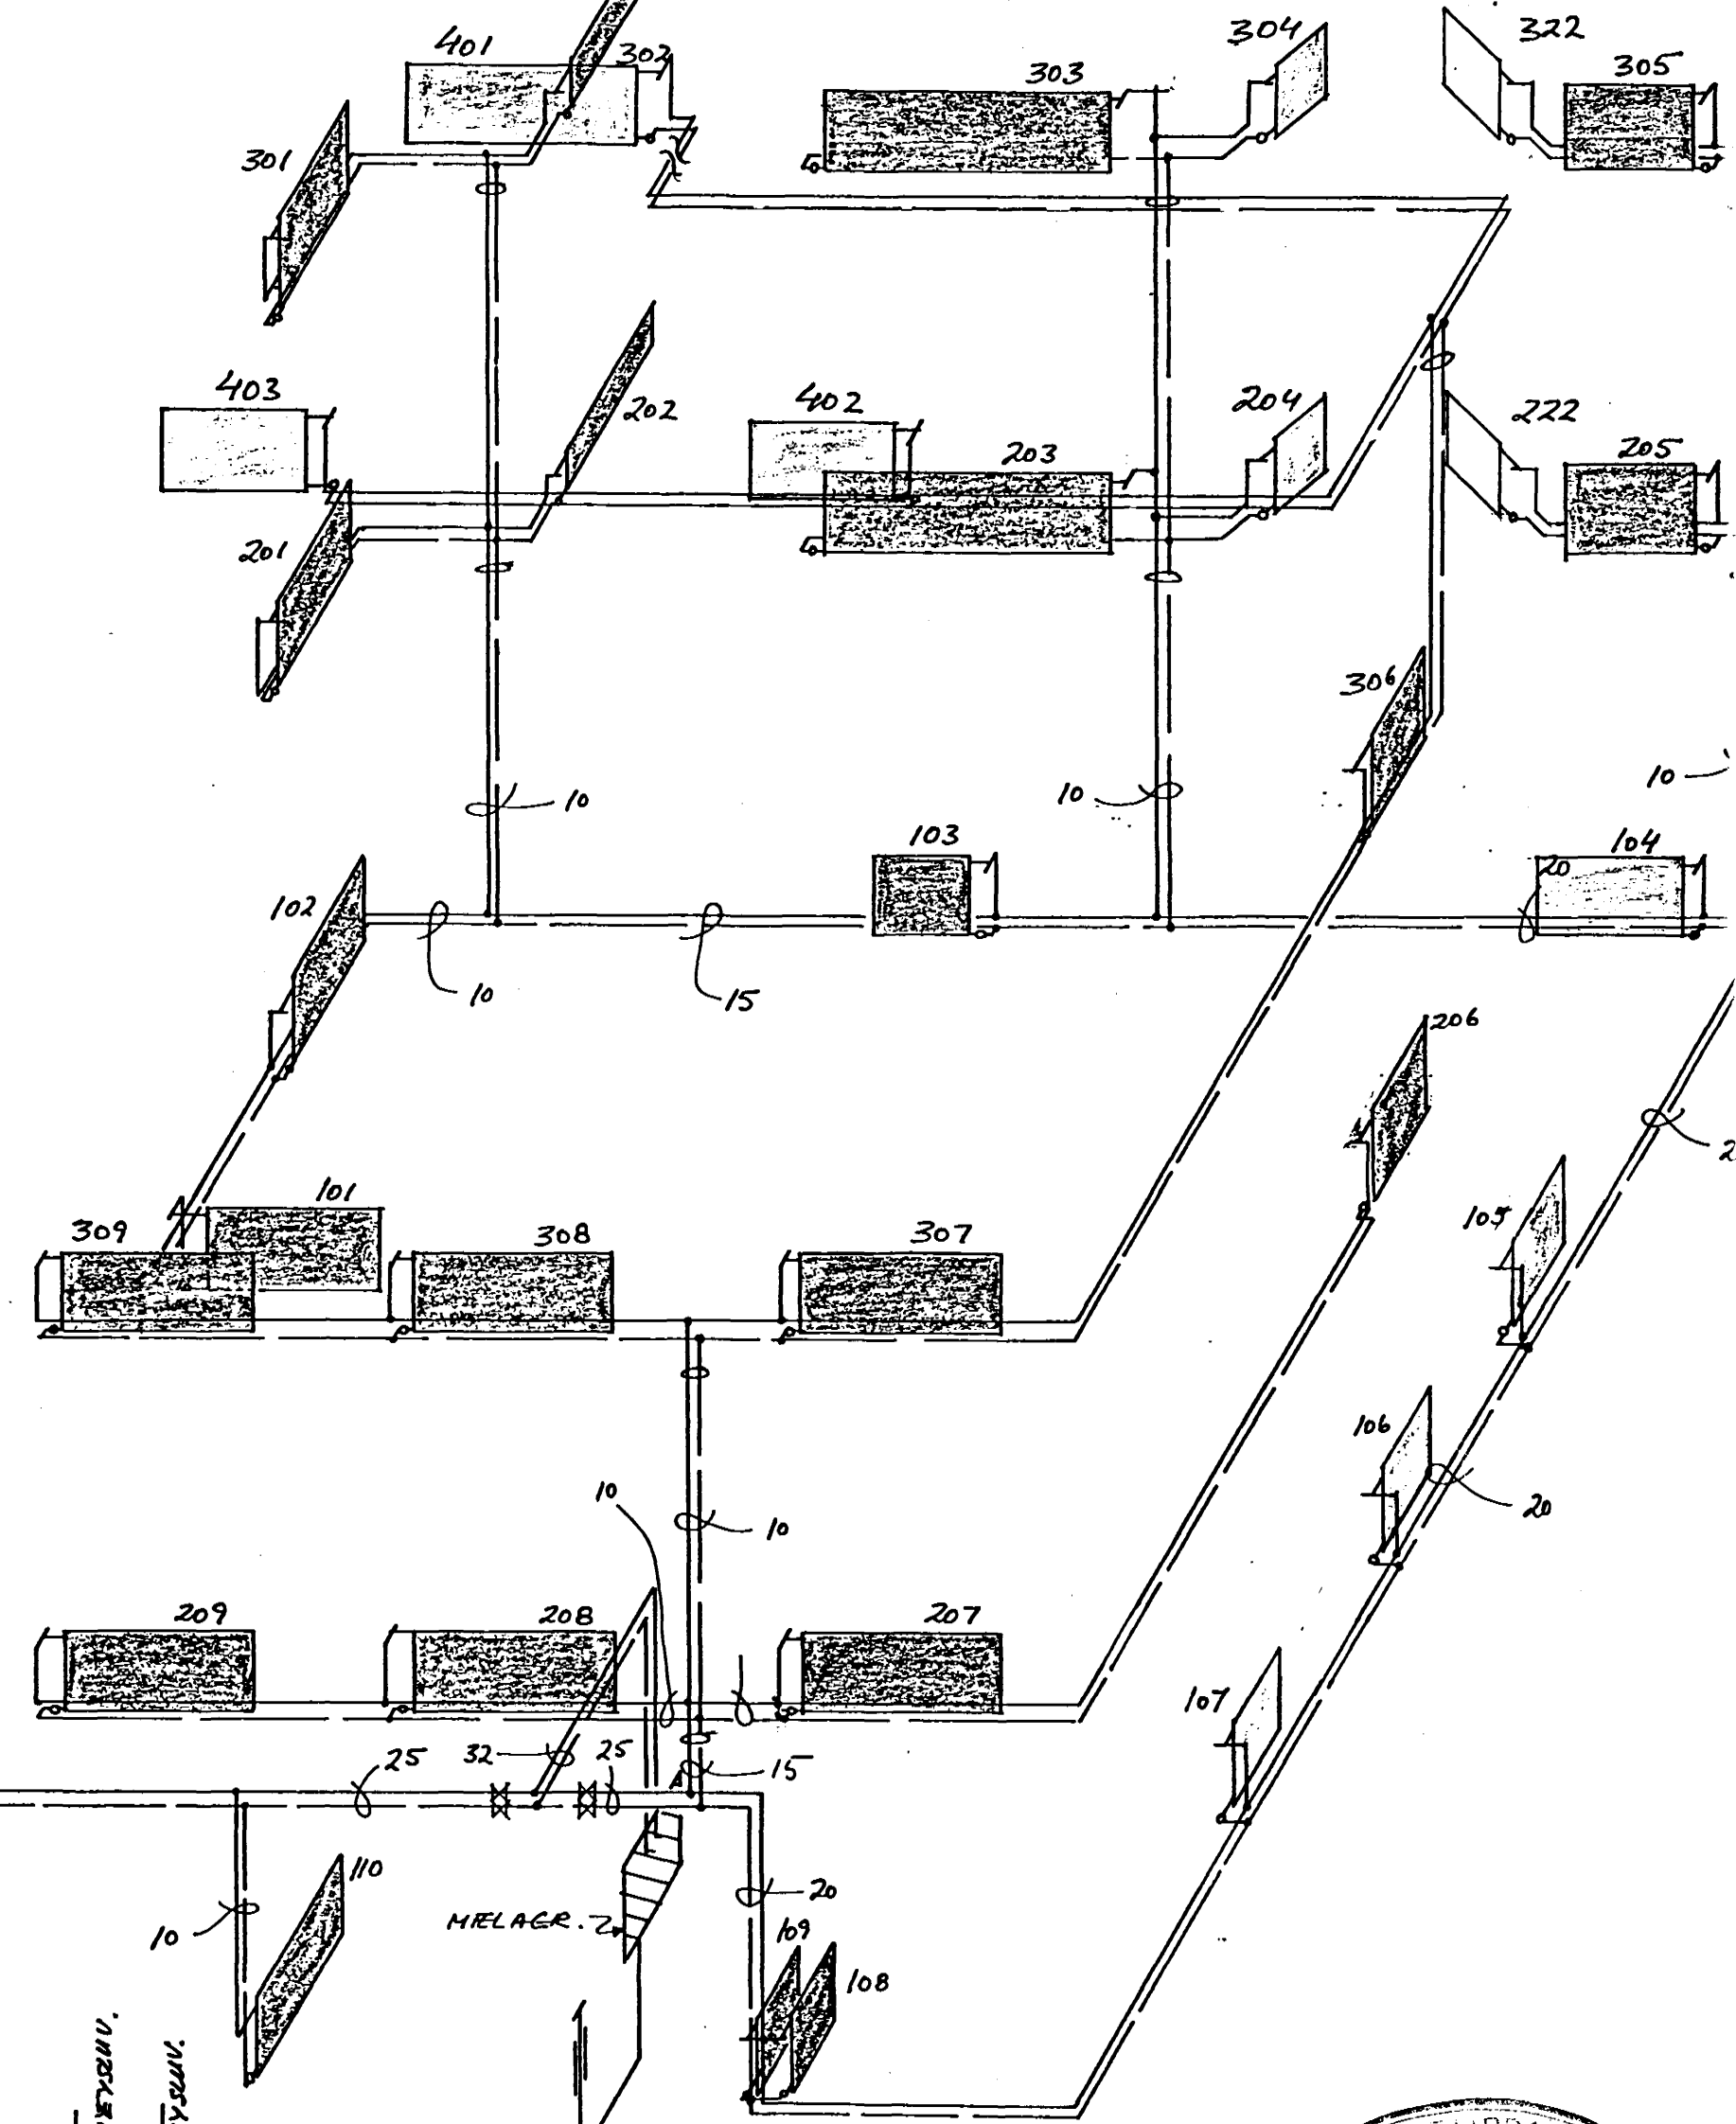


HITI, RÚMMYND.

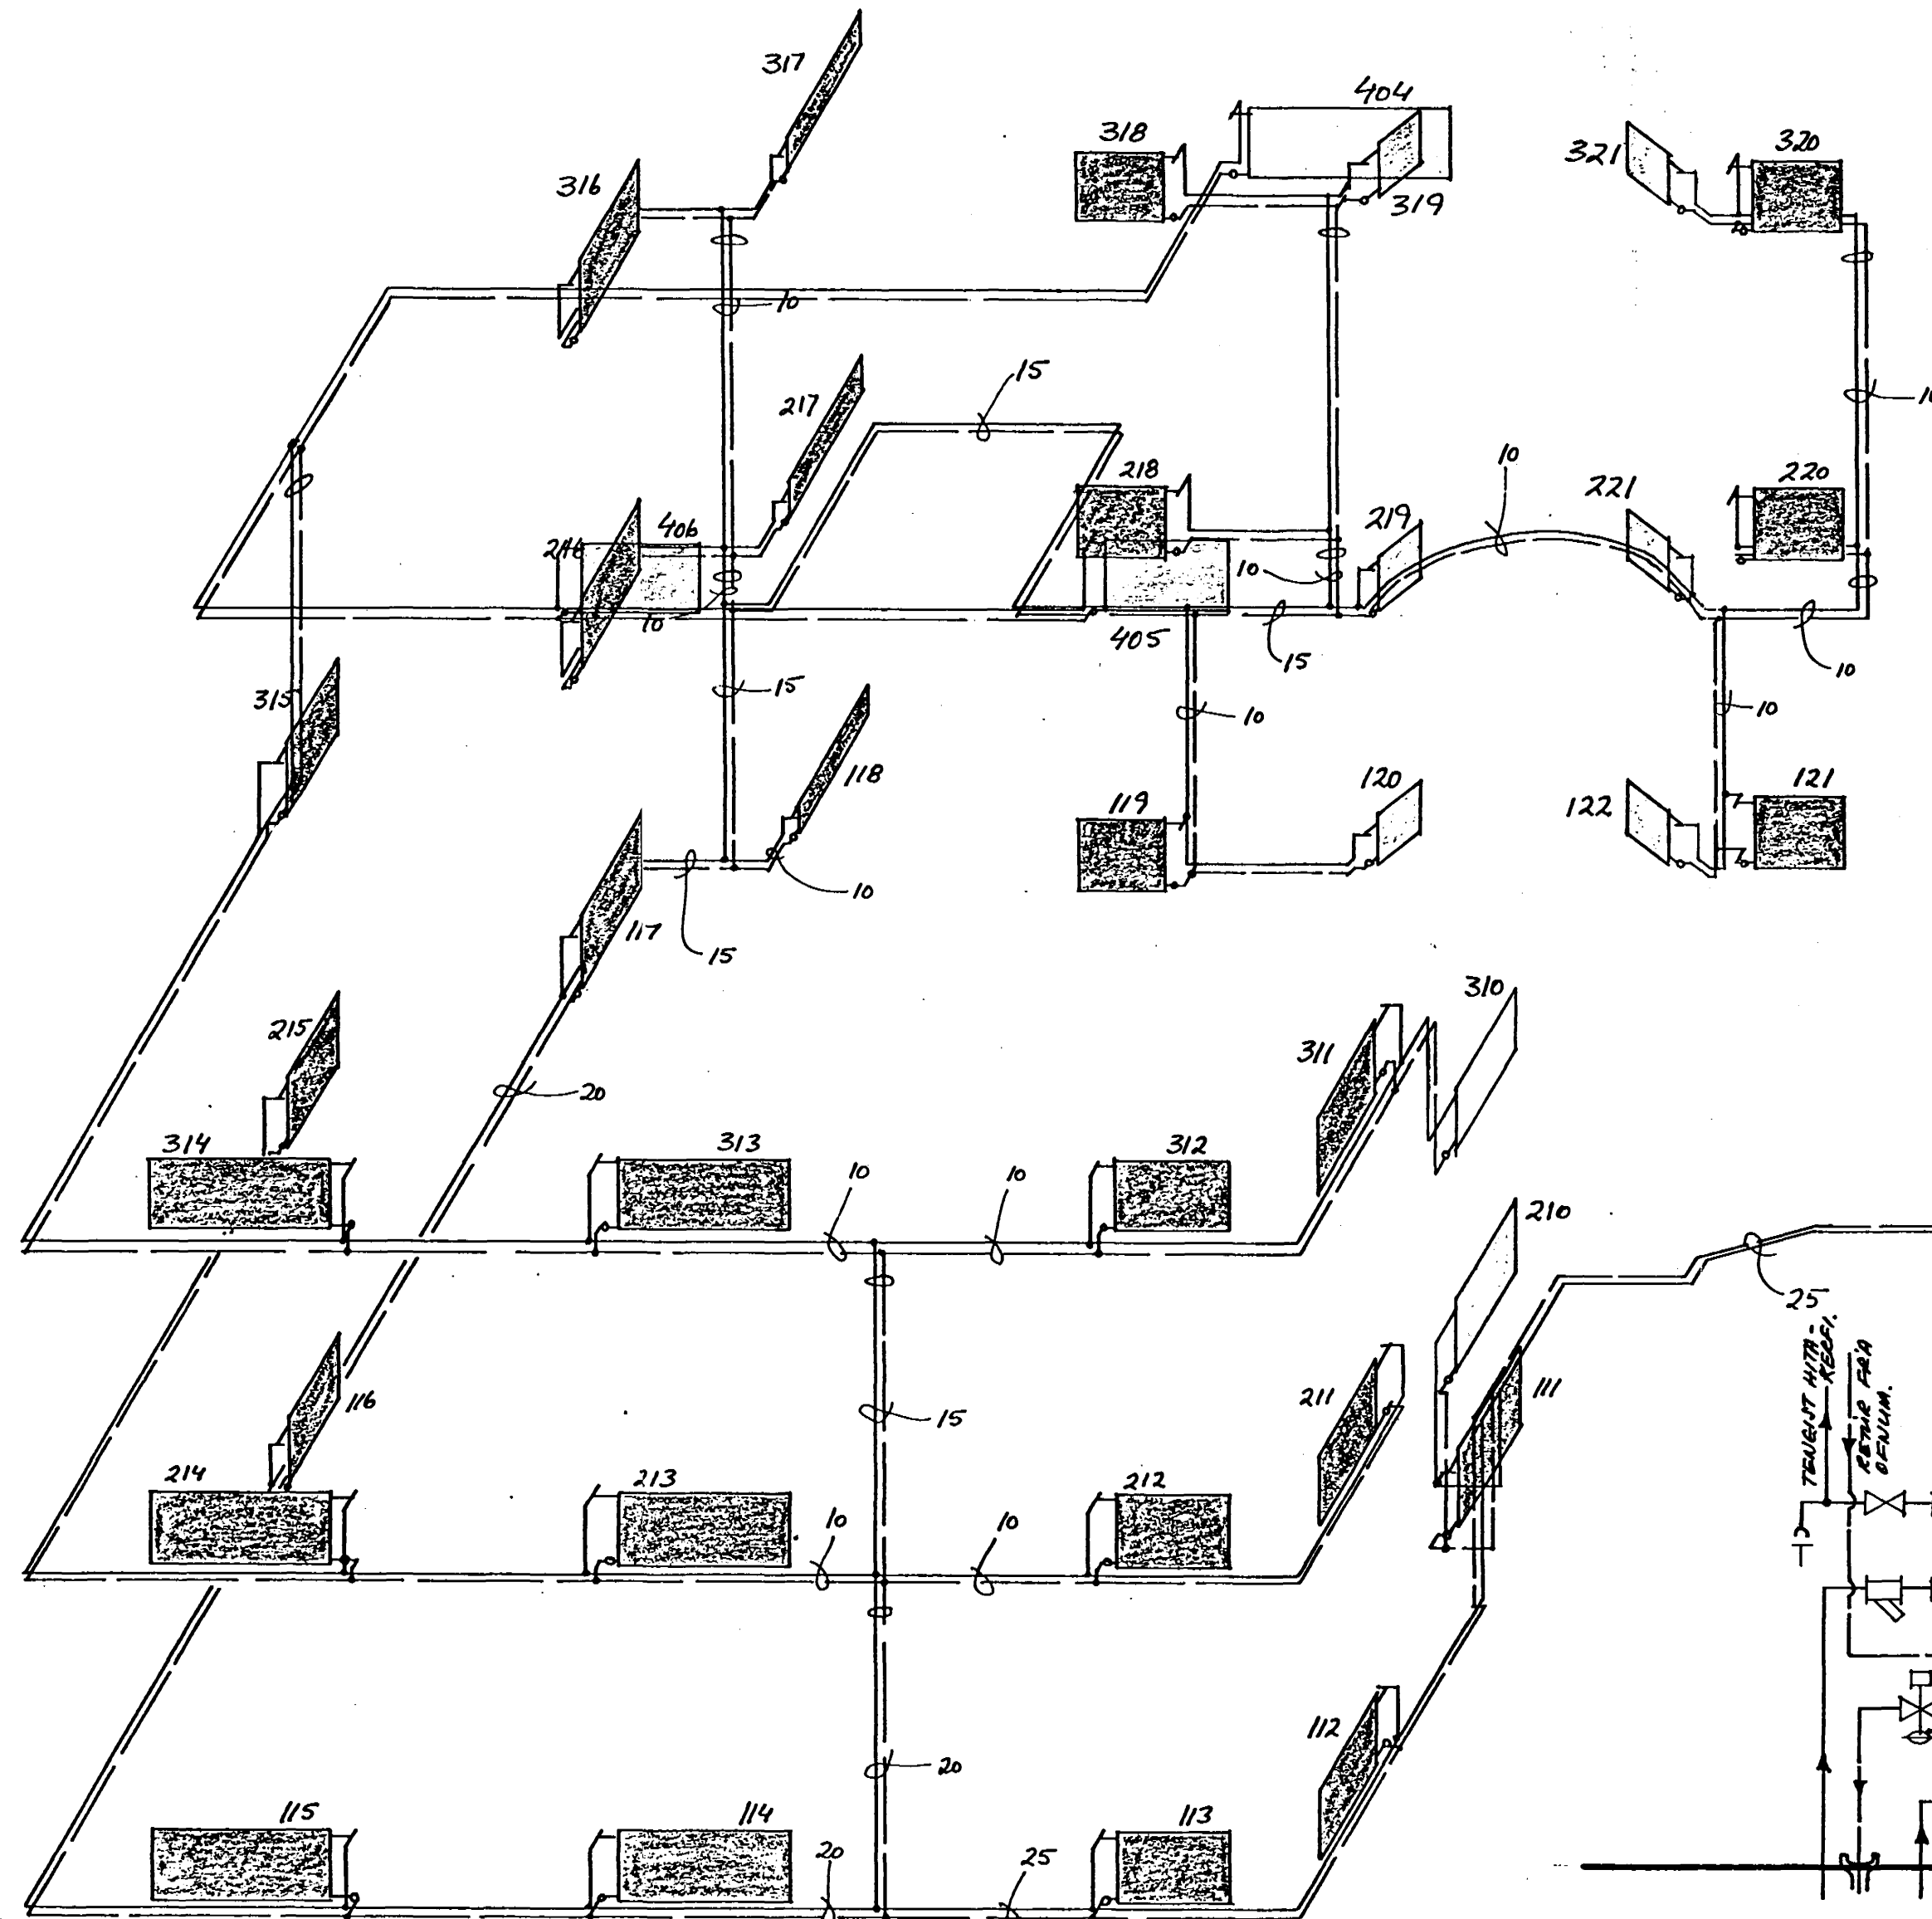

Jón R Sigmundsson tæknifr.

SÍMI: 688440 'ALFHOLT 10. HF.
 REYKJAVÍK
 M:
 HANNAÐ: JRS. RÚMMYND. OG NR.
 TEIKNAD: JRS. SÉRMYND AF MELACR. 196-HUF.
 DAGS. 05.01.91. A.
Jón R. Sigmundsson

A: BREYTT 08.04.91: OFVAÐEN BREYTT JRS.