
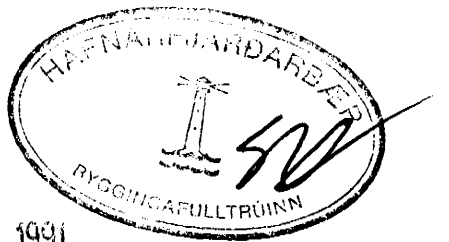


HITI, RÚMMYND.

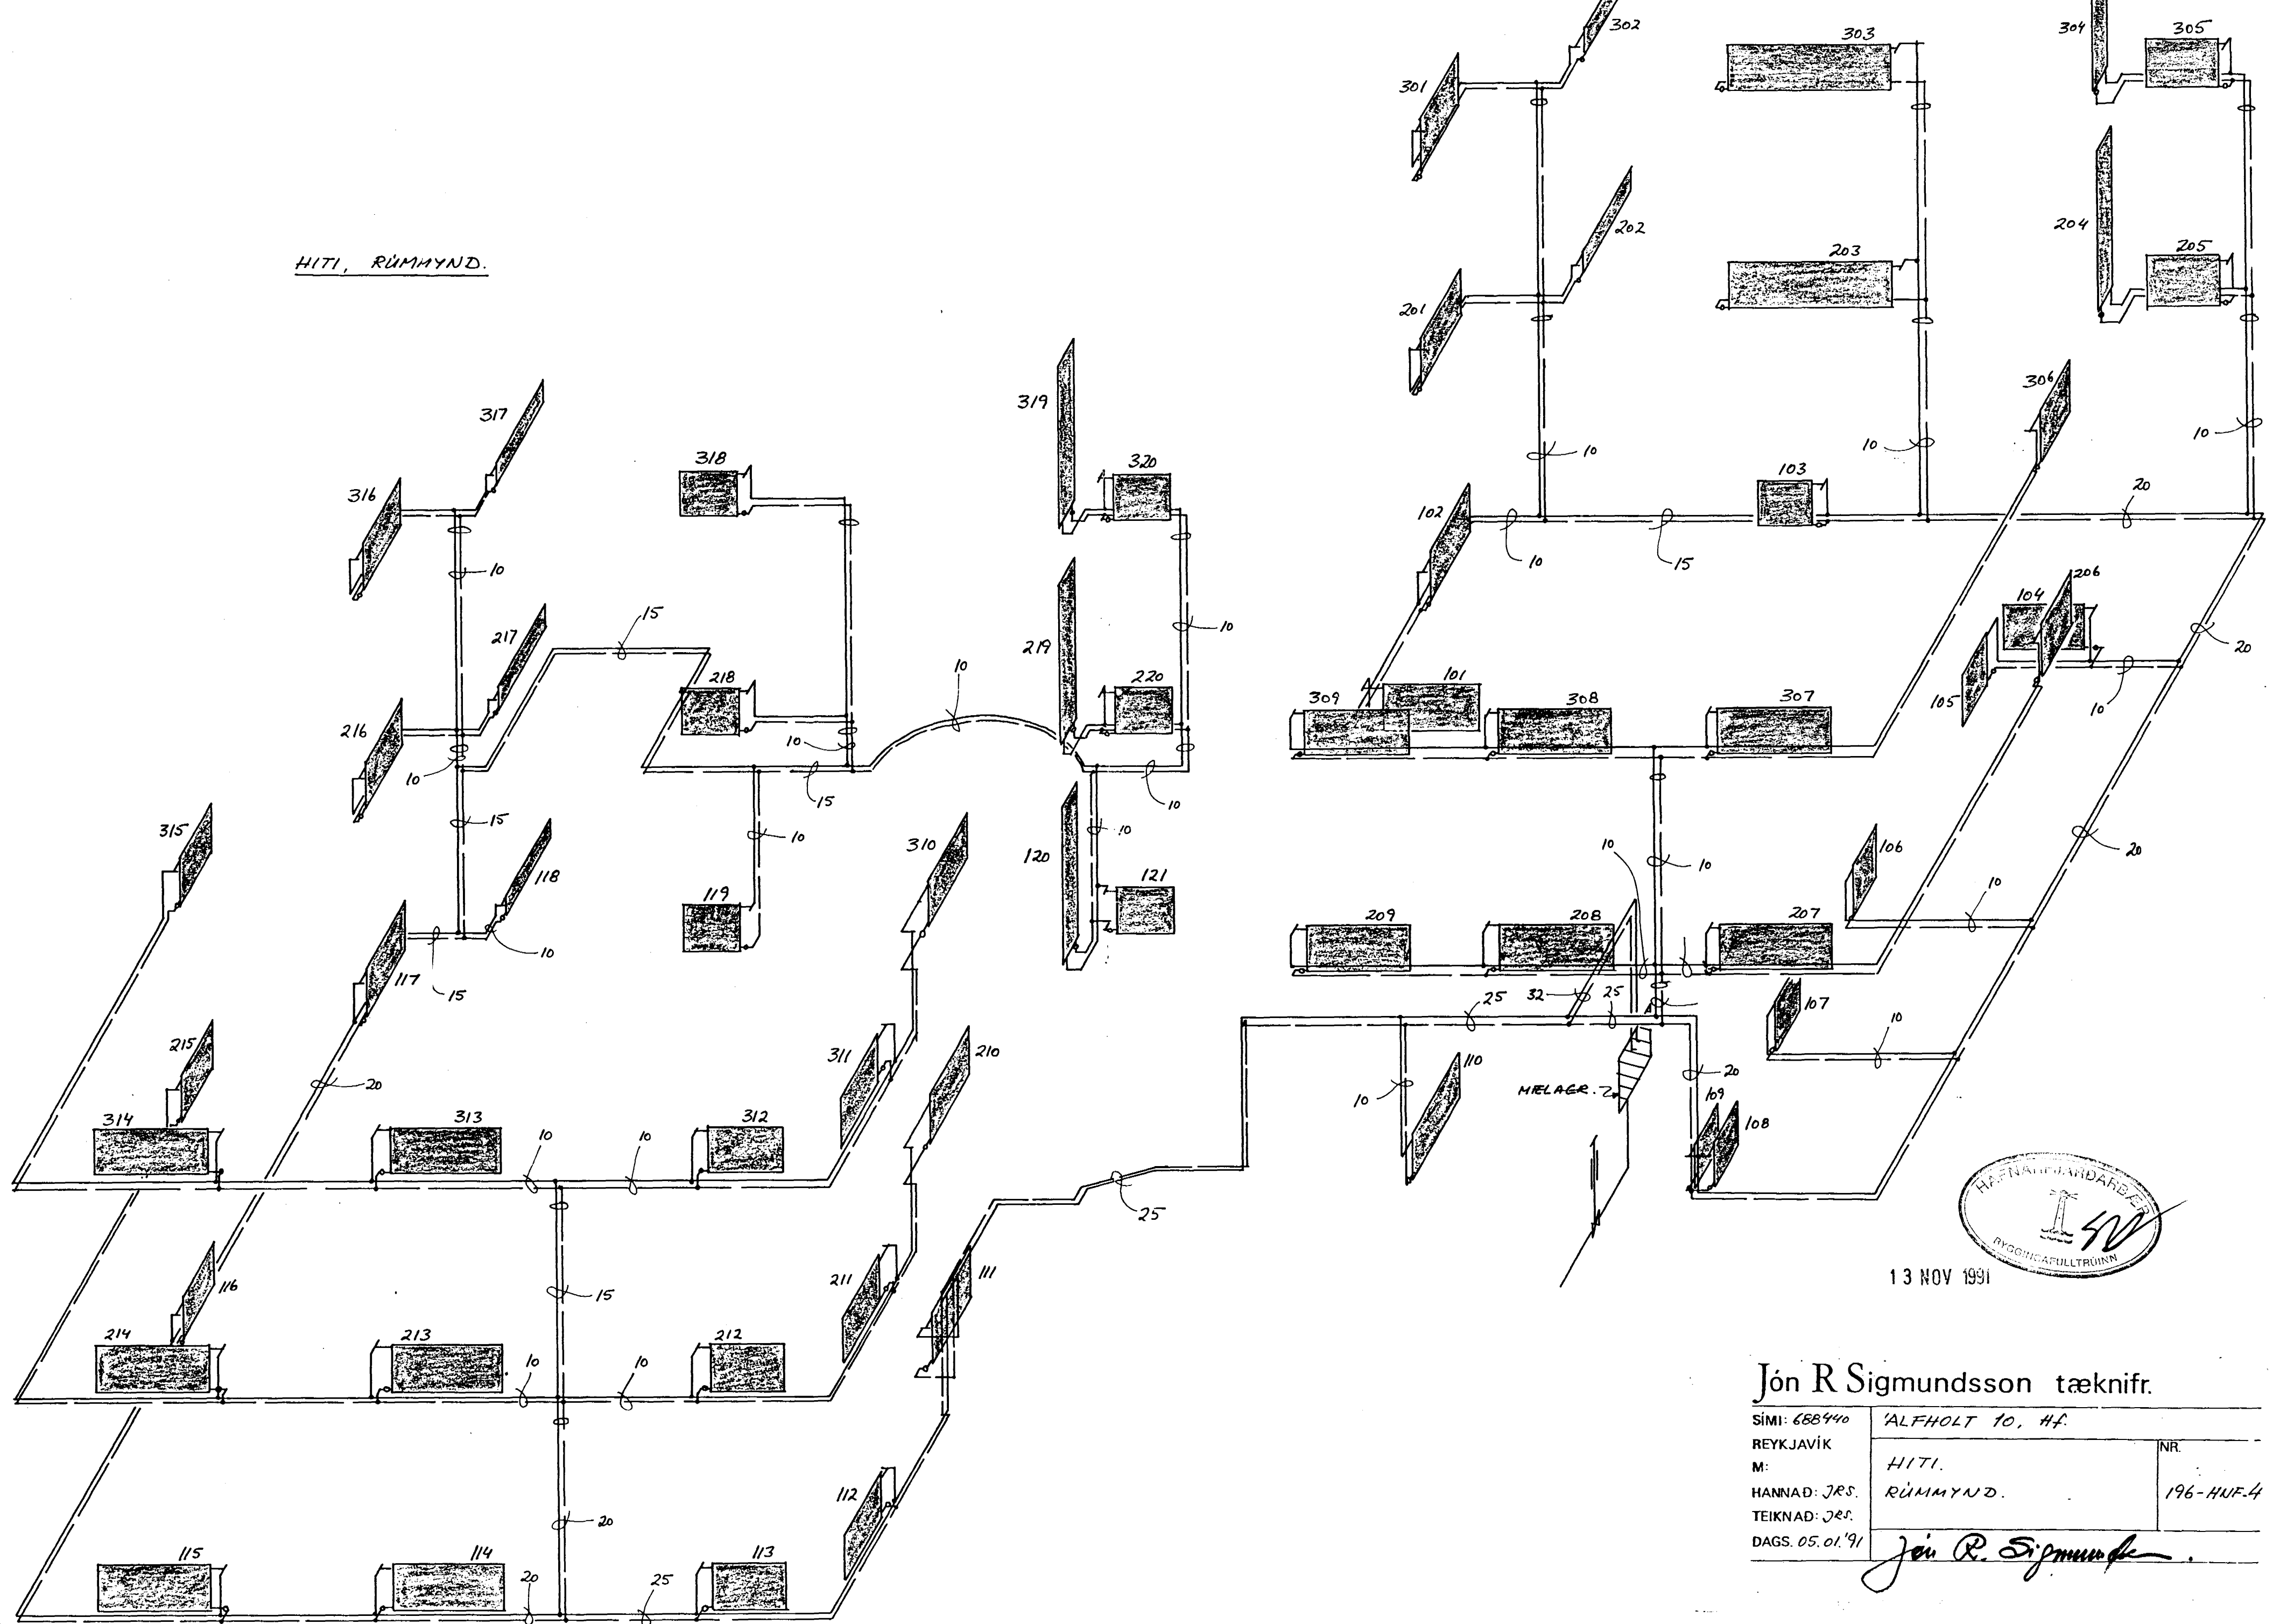

13 NOV 1991

Jón R Sigmundsson tæknifr.

SÍMI: 688440	ALFHOLT 10. HF.	NR.
REYKJAVÍK		
M:	HITI.	
HANNAD: JRS.	RÚMMYND.	196-HUF.4
TEIKNAD: JRS.		
DAGS. 05.01.'91		

*Jón R. Sigmundsson*