



*Alli sláttur er
RGS*

OFNALISTI-TOPP OFNAR

Nr.	Stöðseining	Hað	Langi	Afláset W8T	Tenging
01	Hjógeymsla	70	150	650	
02	Geymslur	70	200	2500	
03	Gangur	70	150	1500	



AFKÖST DÆLU 4 L/sek. Hað 2 m.

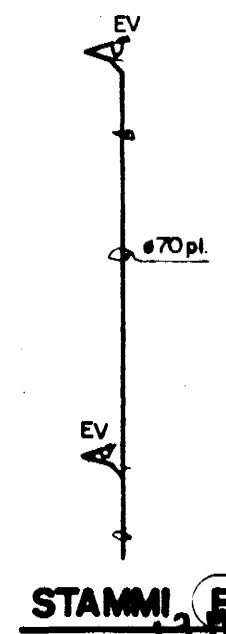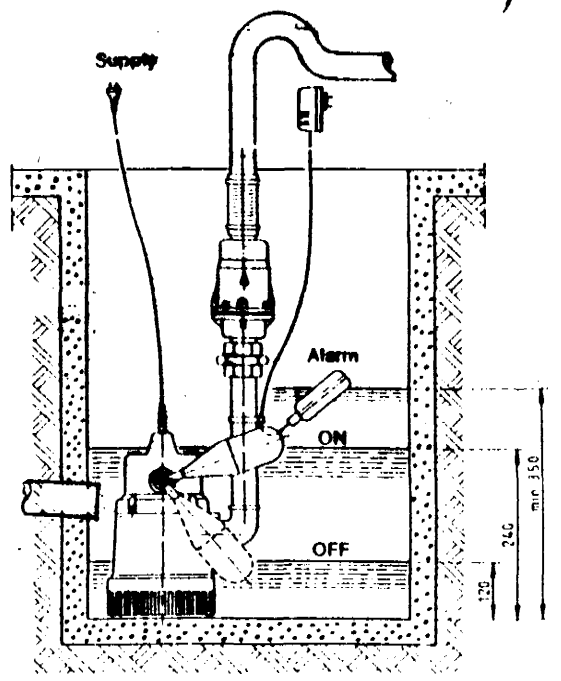

Breytingar			RAGNAR G. GUNNARSSON TÆKNIFR. MTFI	
Nr.	Dags.	Nafn	LOGAFOLD 159	S: 676773
			ÁLFHOLT 12	
			GRUNNMYND KJALLARI	
			OFNA - OG NEYSLUVATNSLAGNIR	
			H	T
			M. 1:50	
			Nr. 1	
			Dags. 2/9	