


OFNALISTI-TÖP ÖFNAR

| Nr. | Stöðsning | Hað | Langd | Afköst | Tenging |
|-----|-------------|-----|-------|--------|---------|
| 201 | Herberg | 60 | 120 | 800 | AD |
| 202 | Bað | 40 | 50 | 450 | CD |
| 203 | Ivottur | 60 | 100 | 400 | AD |
| 204 | Stofa/Eldh. | 60 | 180 | 1400 | AB |
| 205 | Stofa | 60 | 180 | 1400 | AD |
| 206 | Gangur | 60 | 150 | 1000 | AD |
| 207 | Gangur | 70 | 100 | 400 | AD |
| 208 | Herberg | 60 | 120 | 700 | AD |
| 209 | Herberg | 60 | 120 | 600 | AD |
| 210 | Gangur | 70 | 100 | 680 | AD |
| 211 | Herberg | 60 | 120 | 800 | AD |
| 212 | Herberg | 60 | 120 | 800 | CB |
| 213 | Gangur | 60 | 150 | 1000 | CB |
| 214 | Ivottur | 60 | 100 | 400 | CD |
| 215 | Stofa/Eldh. | 60 | 100 | 1000 | CB |
| 216 | Stofa | 60 | 180 | 1200 | CB |
| 217 | Stofa | 60 | 120 | 1000 | CB |
| 218 | Gangur | 70 | 100 | 400 | AD |
| 219 | Bað | 40 | 50 | 480 | CD |
| 220 | Herberg | 60 | 100 | 800 | CB |
| 221 | Stofa | 40 | 150 | 1780 | AD |
| 222 | Stofa | 60 | 150 | 1780 | AD |

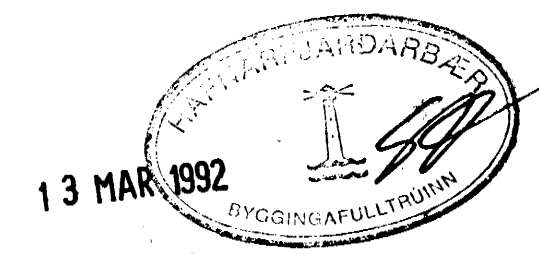

| | | | | |
|-----------|-------|-------|---|-----------|
| Beytingar | | | RAGNAR G. GUNNARSSON TÆKNIFR. MTFÍ | |
| Nr. | Dags. | Nafr. | LOGAFOLD 159 | S: 676773 |
| | | | ÁLFHOLT 12 | |
| | | | GRUNNMYND 2. HÆÐ | |
| | | | OFNA- OG NEYSLUVATNSLAGNIR | |
| | | | H | T |
| | | | M. 1:50 | |
| | | | Nr. 3 | |
| | | | Daga 2-92 | |
| | | | Ragnar G. | |