



OFNALISTI - TOPP OFNAR

Nr.	Stöðsetning	Hæð	Langd	Afköst Wött.	Tenging
301	Vinnurými	60	180	1400	AD
302	Vinnurými	60	180	1400	AD
303	Vinnurými	60	180	1400	AD
304	Vinnurými	60	180	1400	AD

SNID L-L

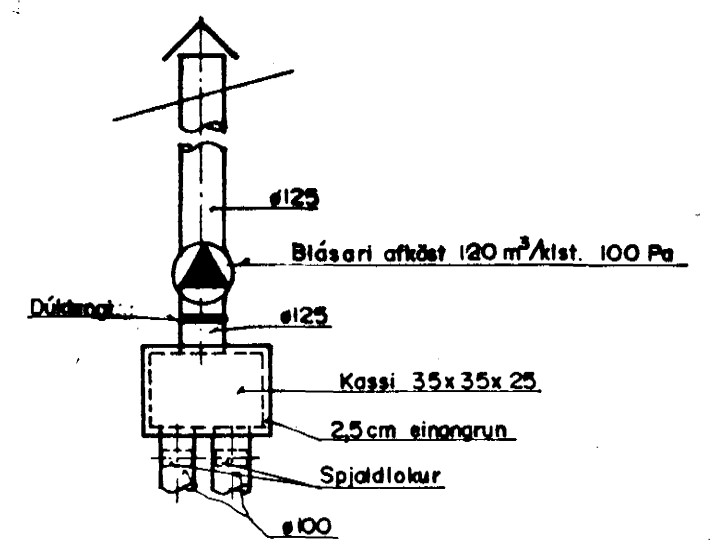

Gangsetning stjórnast af loftlúðum í bóðarbergjum

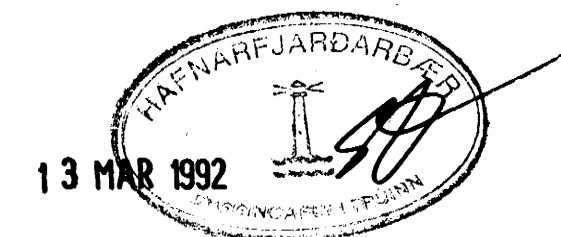

Breytingar			RAGNAR G. GUNNARSSON TÆKNIFR. MTFÍ		
Nr.	Dags.	Nafn	LOGAFOLD 159	S: 676773	
			ÁLFHOLT 12		H T S
			GRUNNMYND 3. HÆÐ		M. 1:50
			OFNA- OG NEYSLUVATNSLAGNIR		Nr. 4
					Dags. 2-92
					Ragnarr