


OFNALISTI- TOPP OFNAR

Nr.	Staðsetning	Hað	Langi	Aflköst Wött.	Tenging
101	Herbergi	60	120	800	AD
102	Boð	40	50	450	CD
103	Svíftur	60	100	400	AD
104	Stofa/Eldh.	60	180	1400	AD
105	Stofa	60	180	1400	AD
106	Gangur	60	150	1000	AD
107	Gangur	70	100	400	AD
108	Herbergi	60	120	700	AD
109	Anddyri	60	120	600	AD
110	Gangur	70	100	1000	AD
111	Herbergi	60	120	800	AD
112	Herbergi	60	120	800	CB
113	Gangur	60	150	1000	CB
114	Svíftur	60	100	400	CD
115	Stofa/Eldh.	60	100	1000	CB
116	Stofa	60	180	1200	CB
117	Stofa	60	120	1000	CB
118	Gangur	70	100	400	AD
119	Boð	40	50	450	CD
120	Herbergi	60	100	800	CB
121	Sólstofa	60	150	1400	AD
122	Sólstofa	60	150	1400	AD

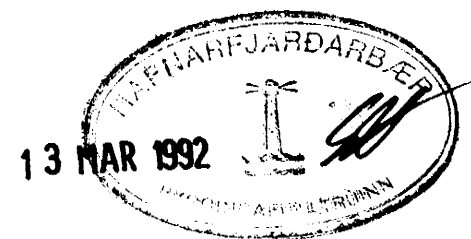

Breytingar			RAGNAR G. GUNNARSSON TÆKNIFR. MTFÍ	
Nr.	Dags.	Nafn	LOGAFOLD 159	S: 676773
			ÁLFHOLT 12	
			GRUNNMYND 1. HÆÐ	H. T. S.
			OFNA-OG NEYSLUVATNSLAGNIR	M. 1:50
				Nr. 2
				Dags. 2-92
				Reyni 5/9