




SNID 12
1/20 801

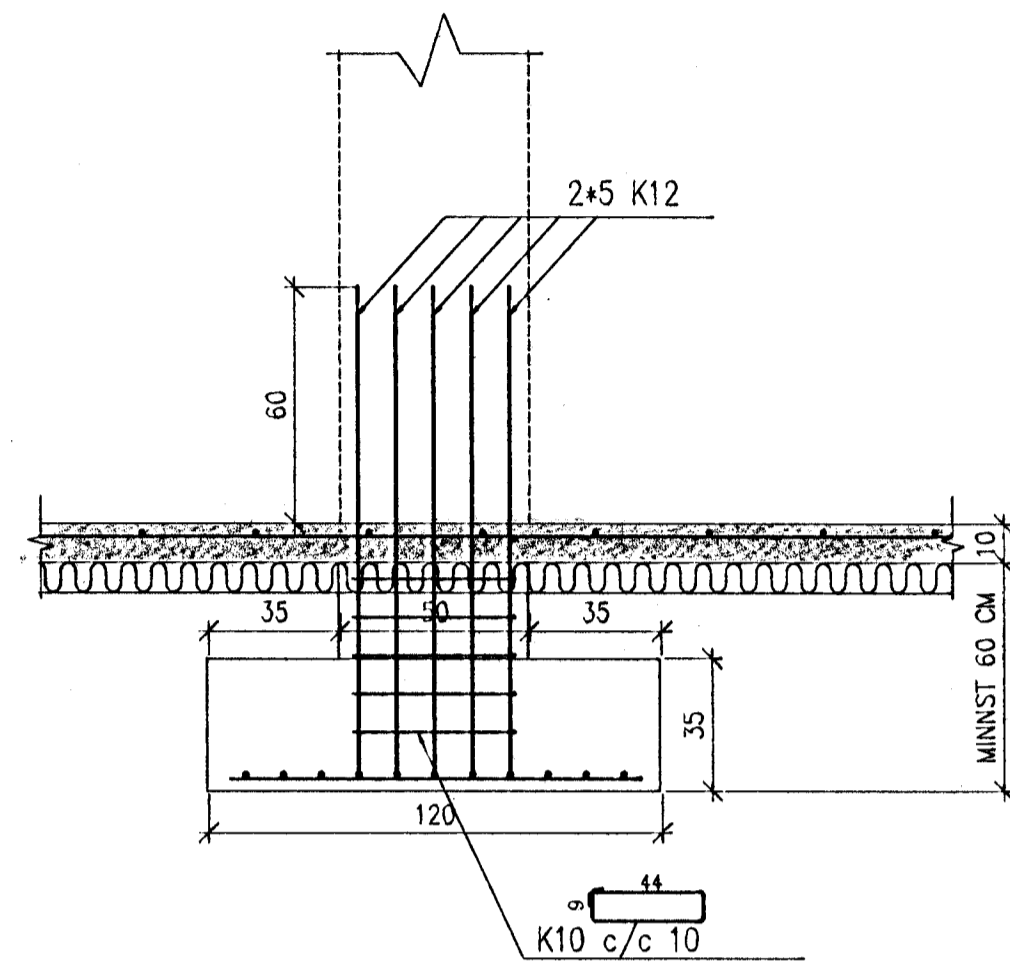


SÉÐ OFANÁ SÚLU S1

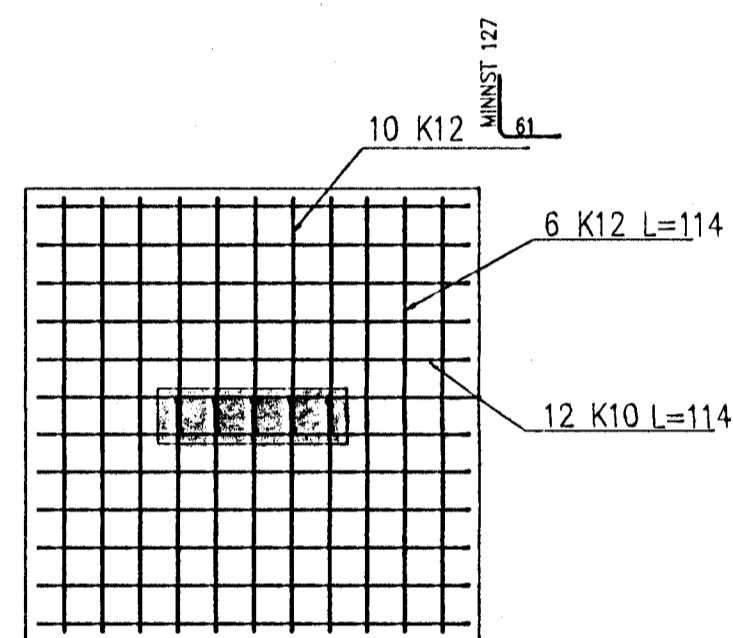


SNID 13
1/20 801

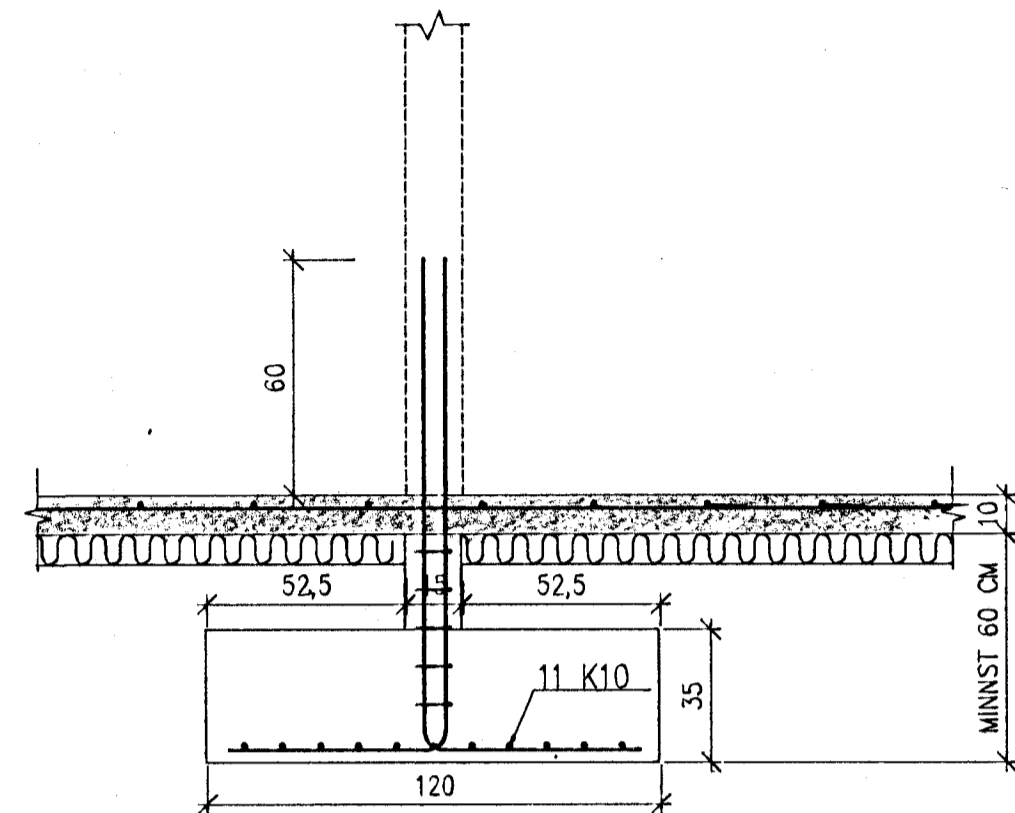


SNID 14
1/20 801

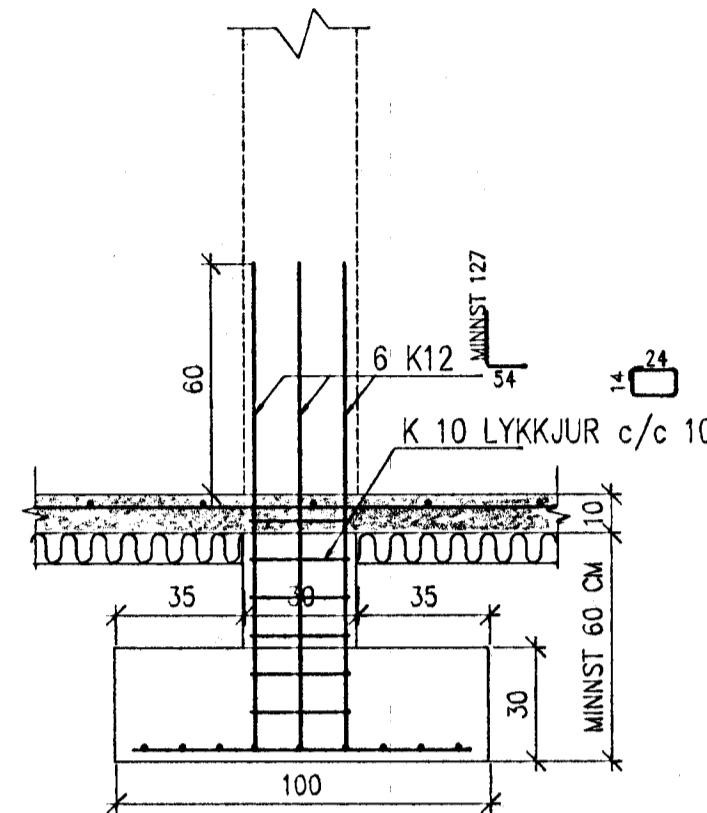


SÉÐ OFANÁ SÚLU S2

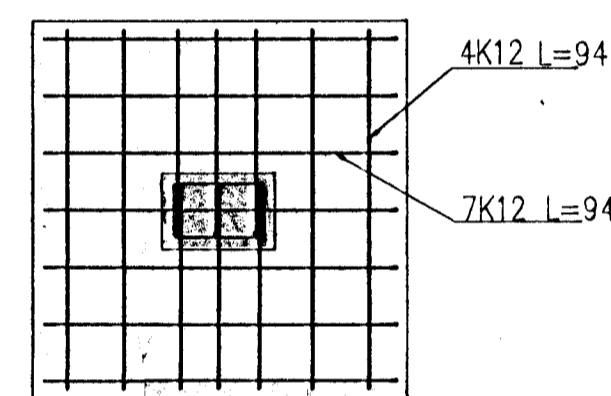


SNID 15
1/20 801

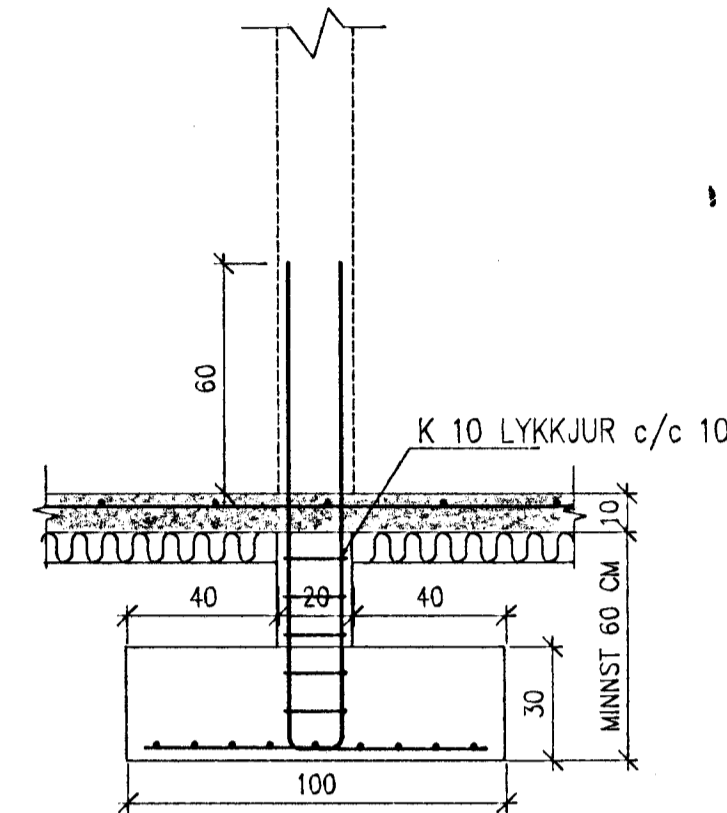


SÉRMYND A
1/20 801

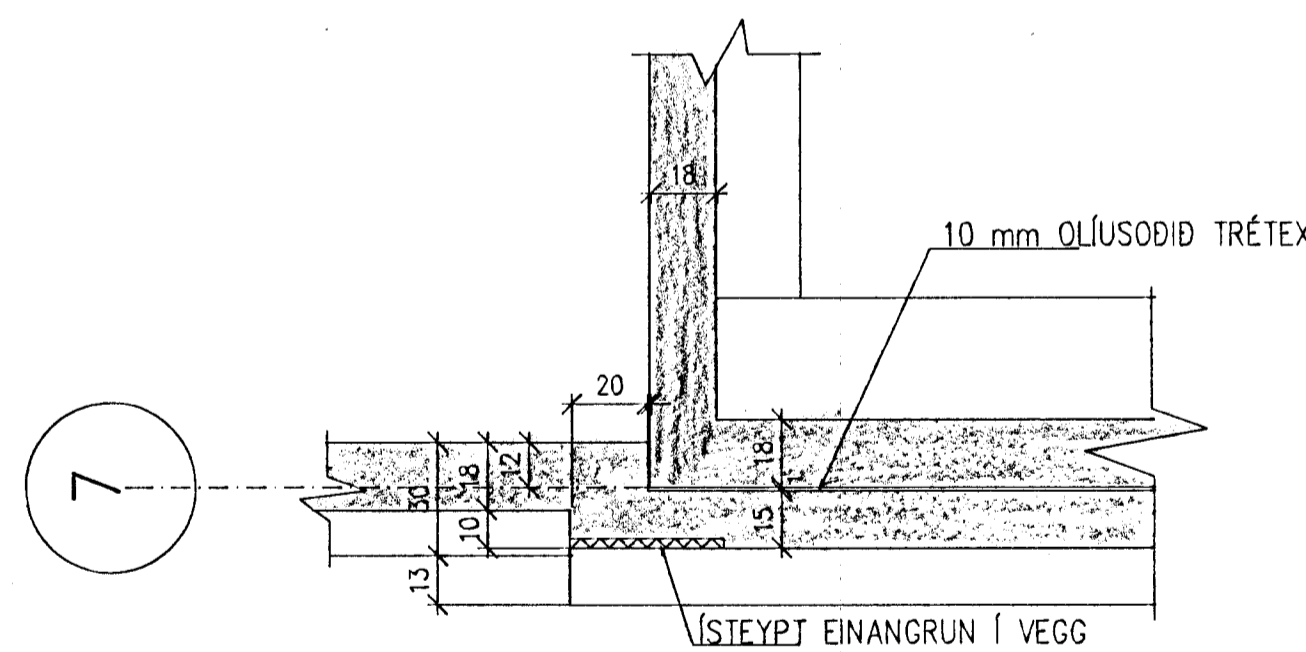

BENDING HORNA

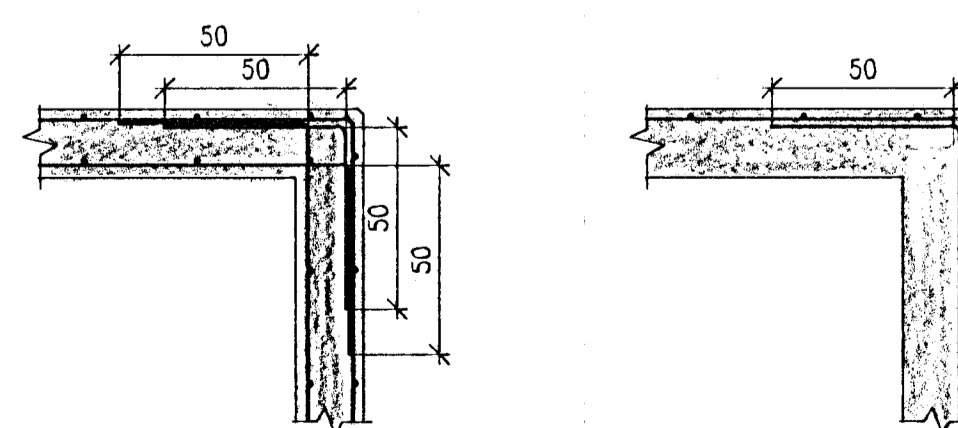


SÉRMYND B
1/20 801

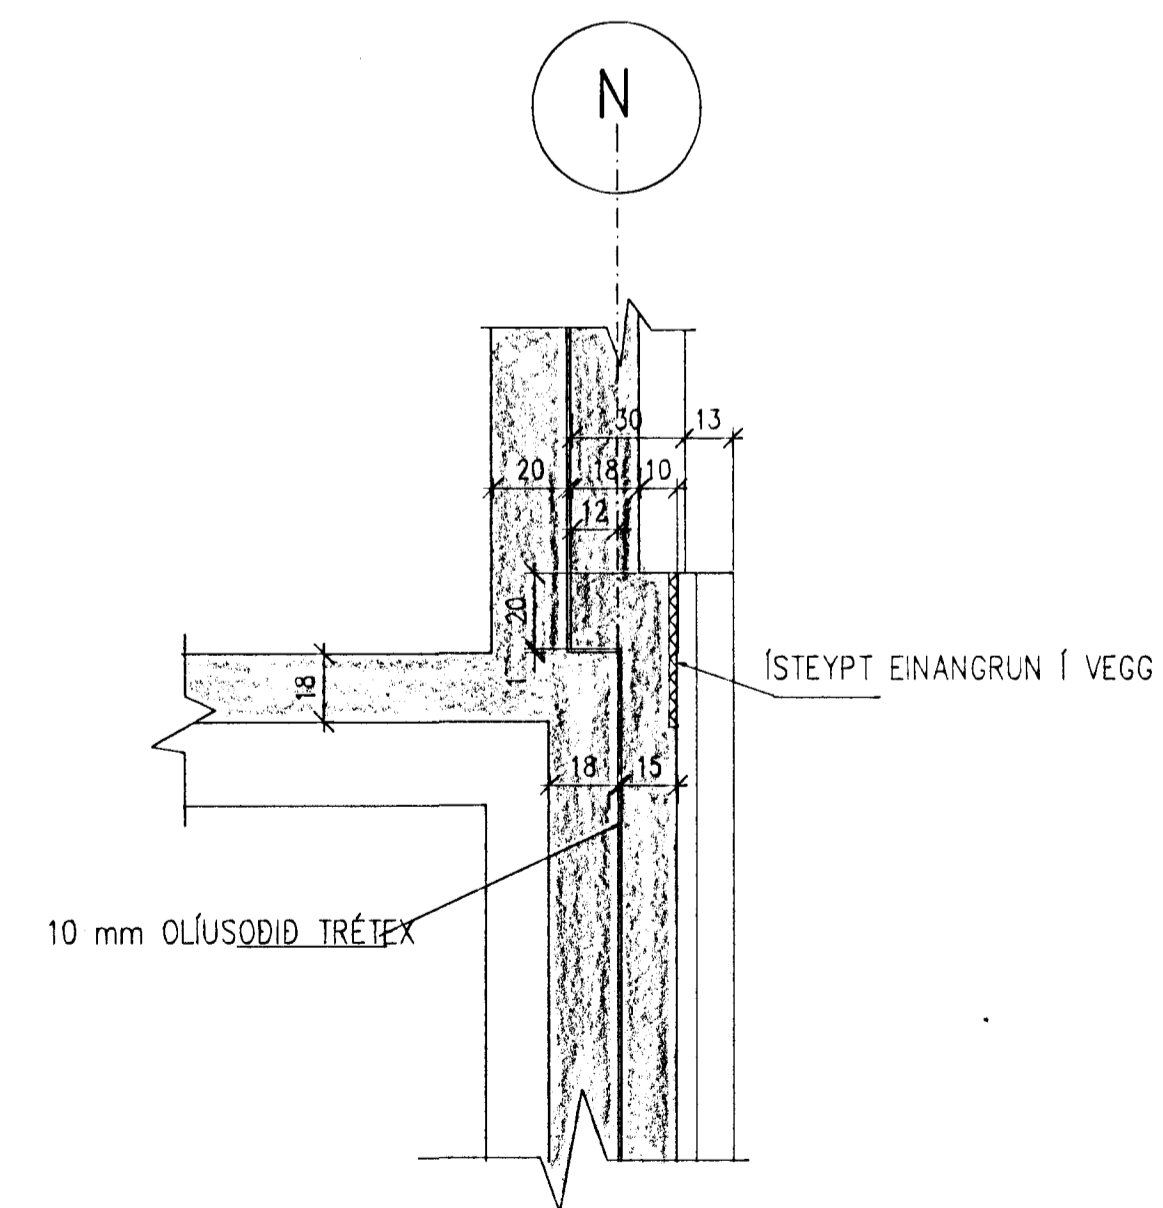



SNID 16
1/20 801

SÚLA UNDIR ÚTTRÖPPUM
1/20

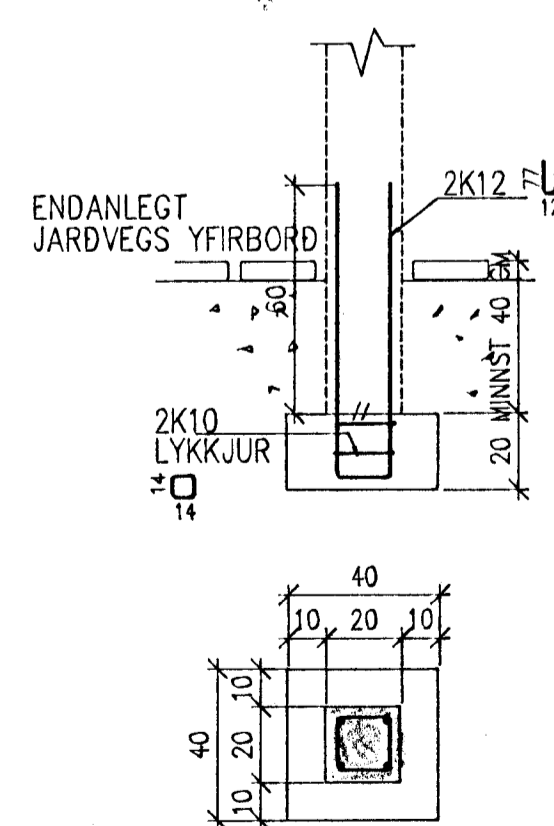

SNID 17
1/20 801

SNID Í VEGGI OG
KJALLARATRÖPPUR

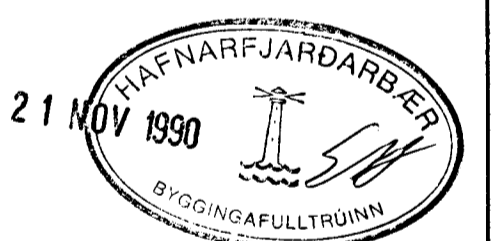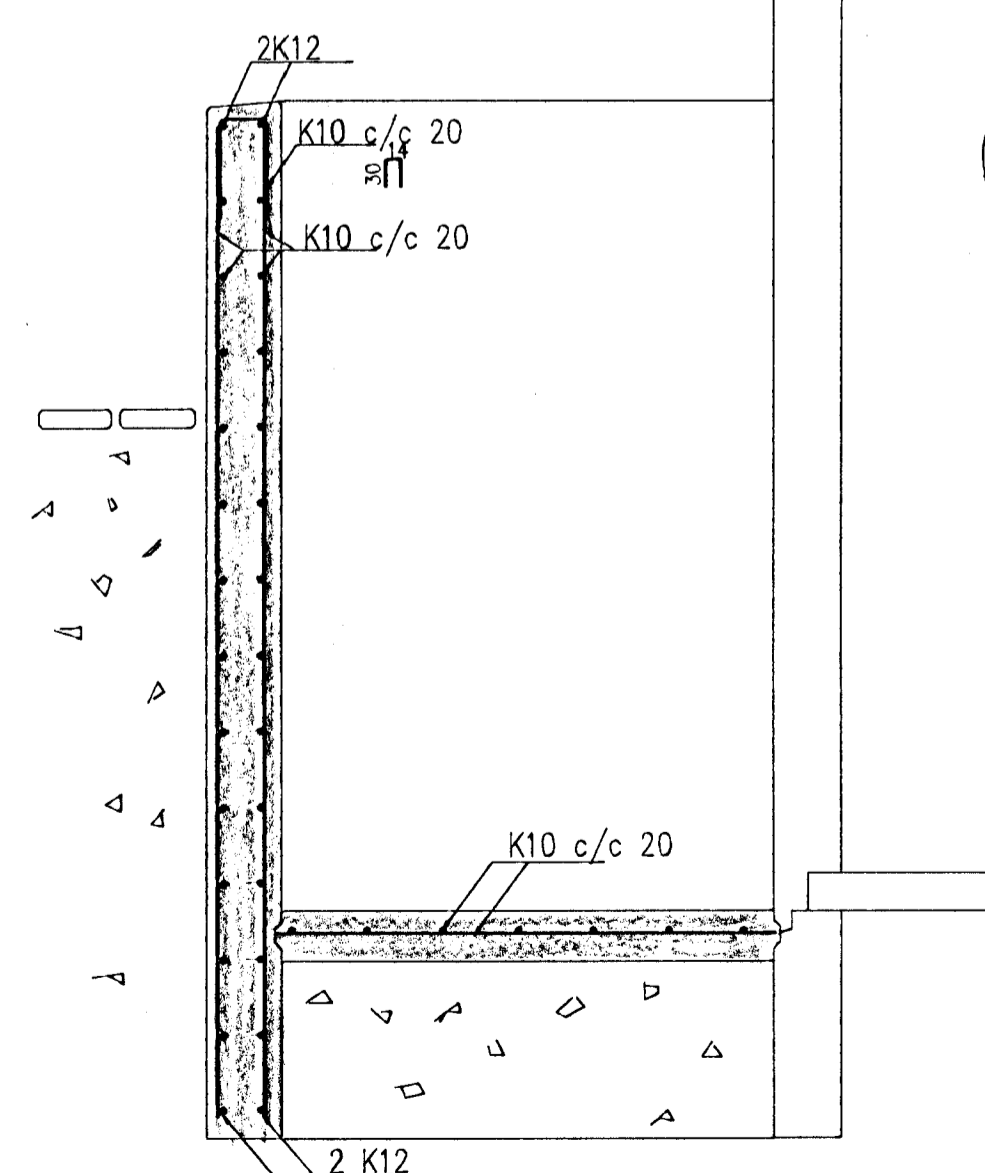

SJÁ SKÝRINGAR
Á BLADI B 02



TEKNIFRÉDSTOFA ÁGÚSTAR BIRDISSONAR, 91-22344
FAGVERK --- TEKNISTOFA s.f., 91-22266
VERMFRÉÐIÞJÓNUSTA GISSURAR PÁLSSONAR, 91-626610

VERKHEITI:
ÁLFHOLT 22-26 (24)
HAFNARFIRDI

EFNI: BURÐAVRKI :
SNID Í UNDIRSTÓDIR OG
TRÖPPUVEGGI
MELKVARDI: 1/20
DAGS: NÓV 1990
BREYTT: TEIKNING NR.: B 03
HANNAD: ÁGÚST B VERK NR.:
SAMP: *Ágúst Birgisson*