




VESTUR 1:100

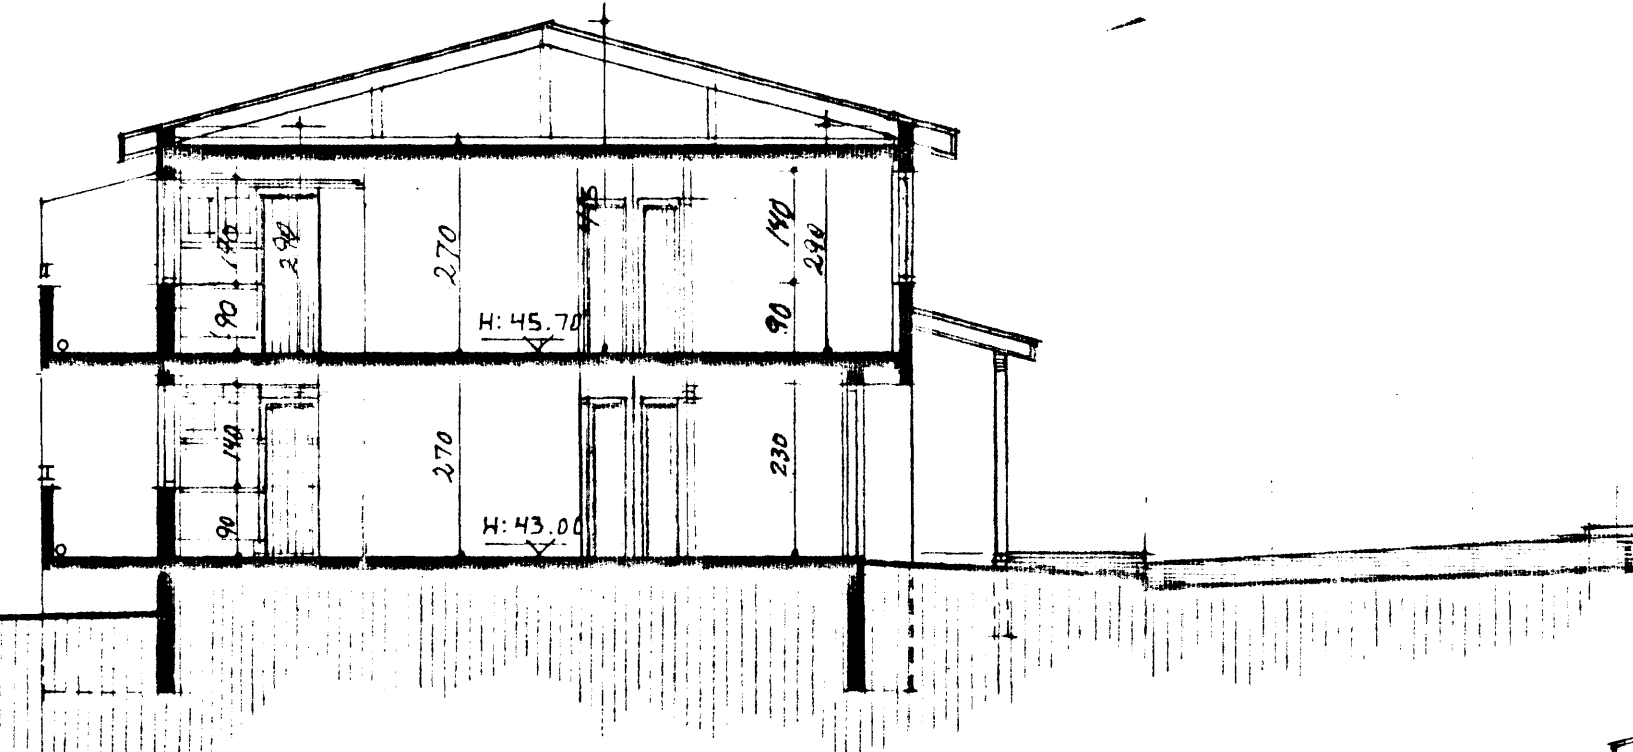


SNID A-A

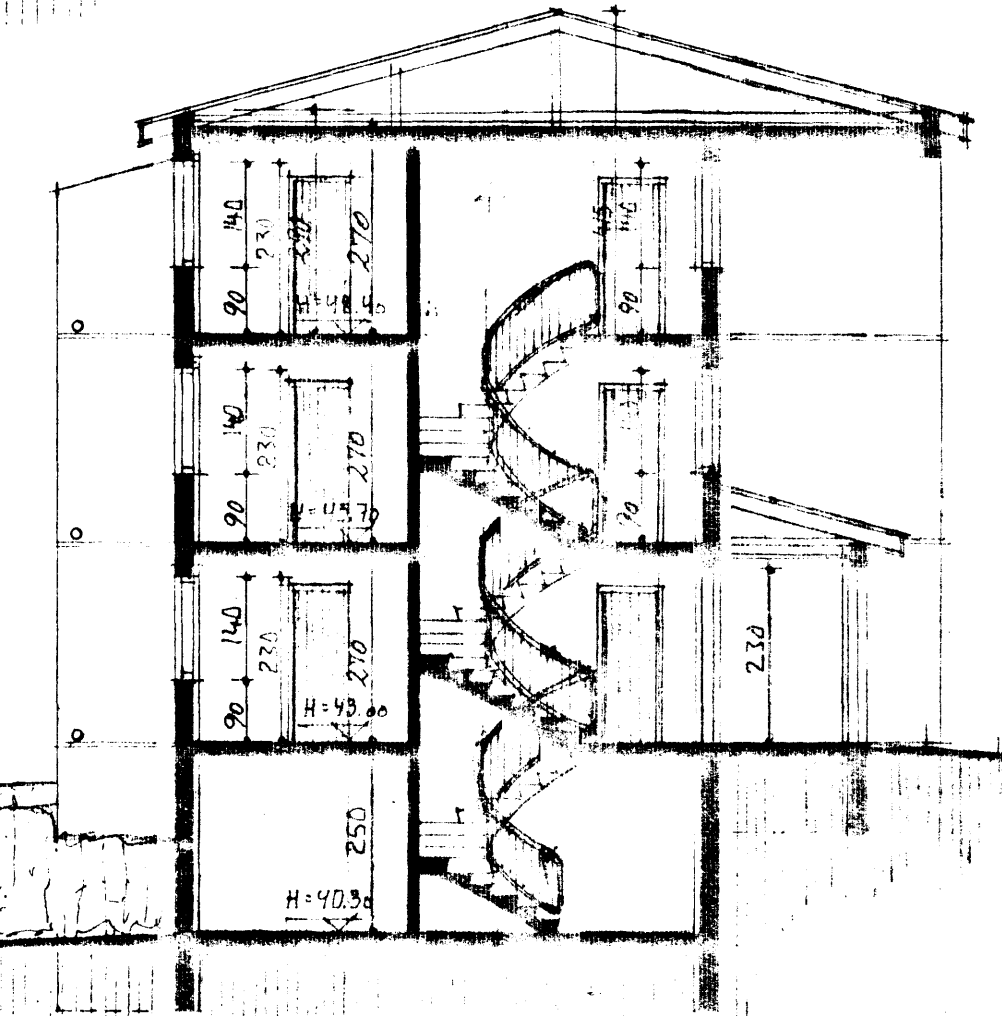

SNID B-B

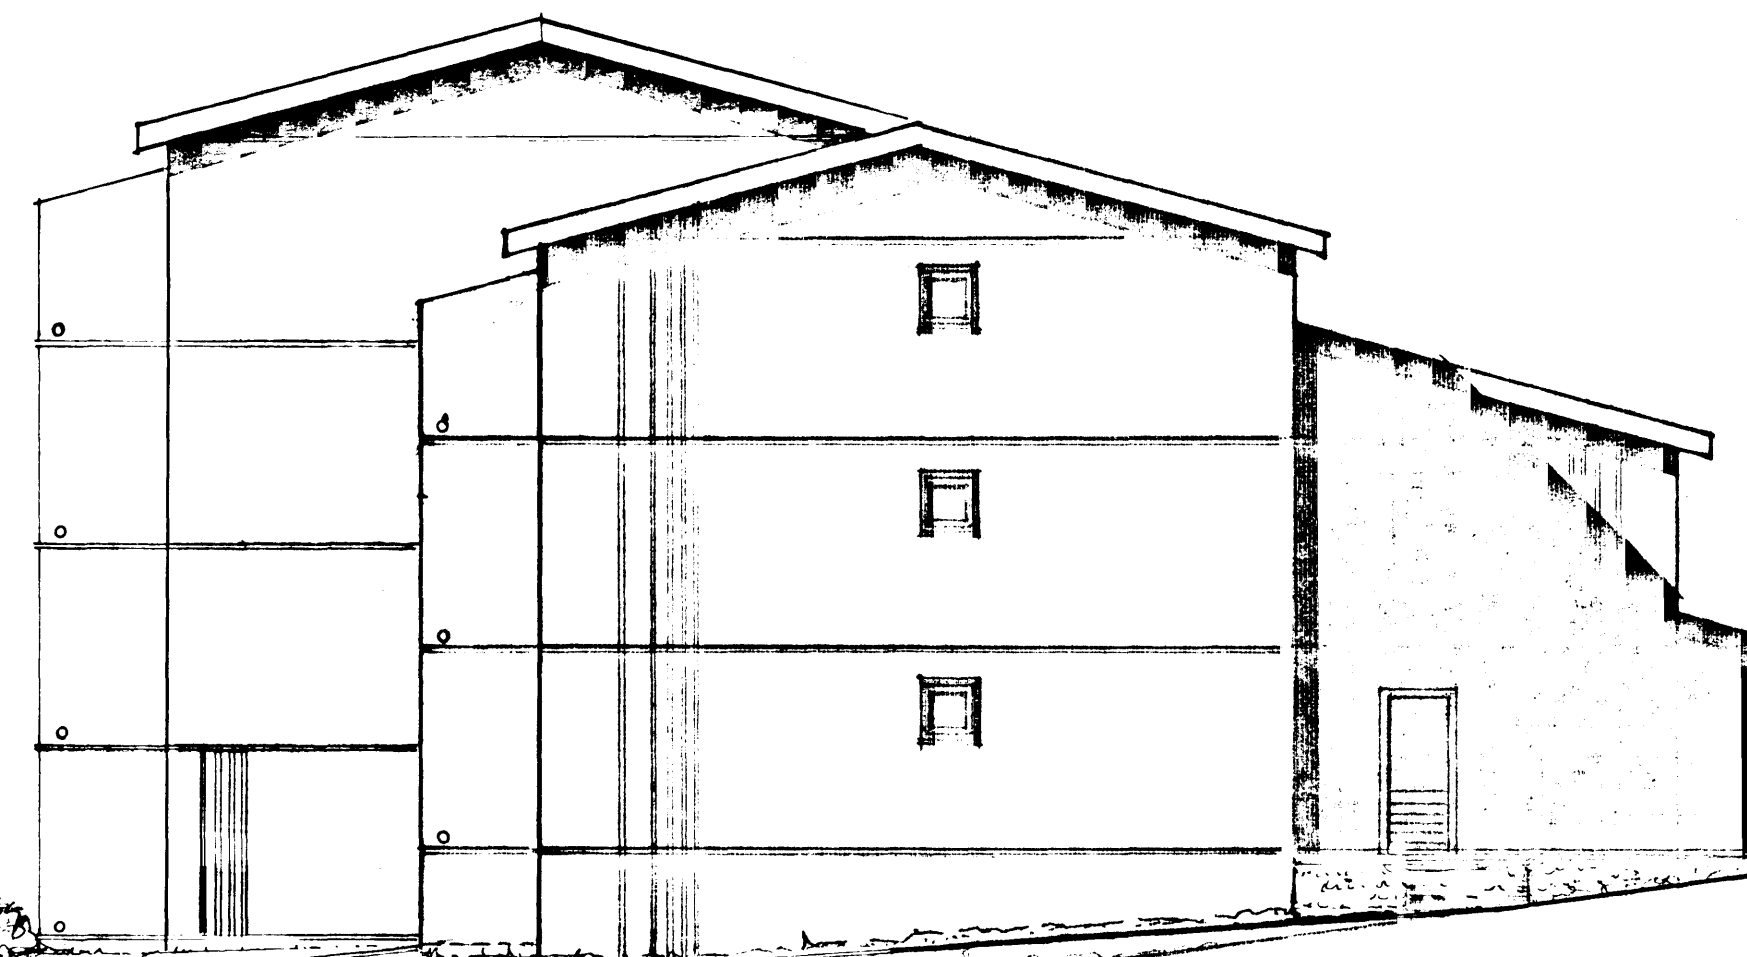

AUSTUR 1:100

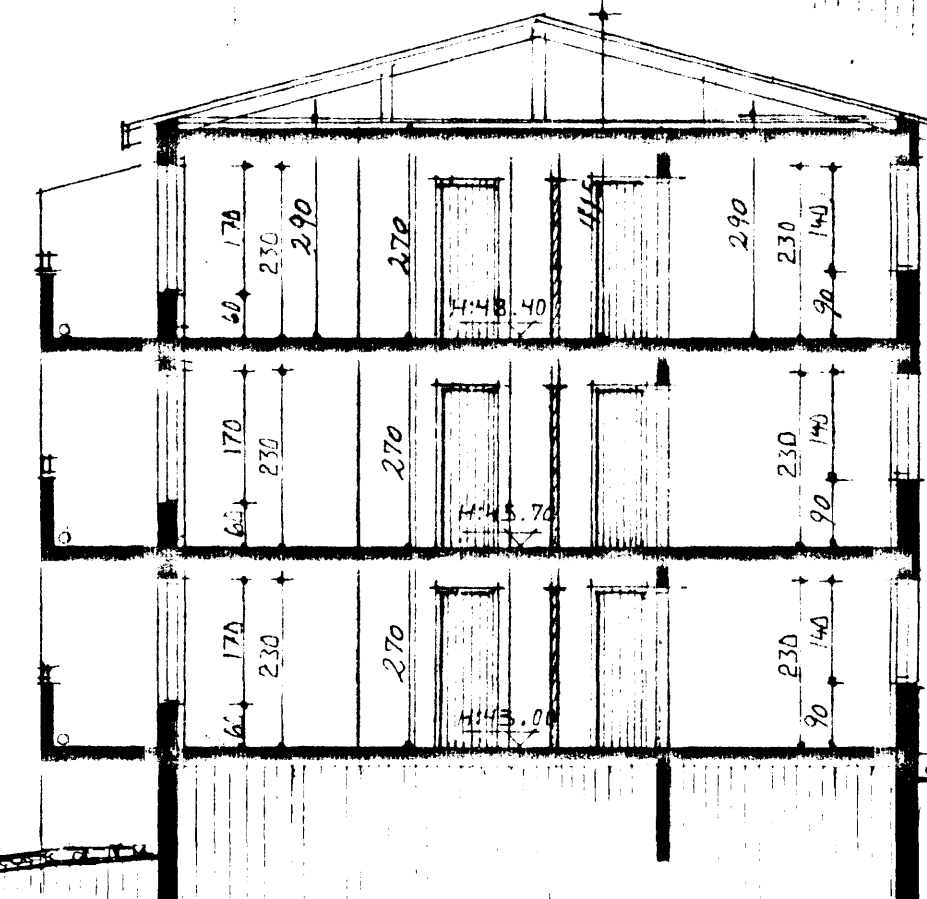

SNID C-C

Úr Gildi