


SÚILA 52 x 1 x 20

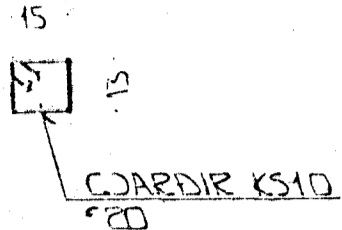


LITLOFTLUI OG FRÁGANLIGUR PAKKALITS SJA SERTEKNU ARKT.

SÚID 6 x 1 x 20

EINFÖLD GRIND Í YTRIRLÍU
LÖRRETT K10°20
LÖRRETT K10°30

SPERRIFESTING
K10°L:120

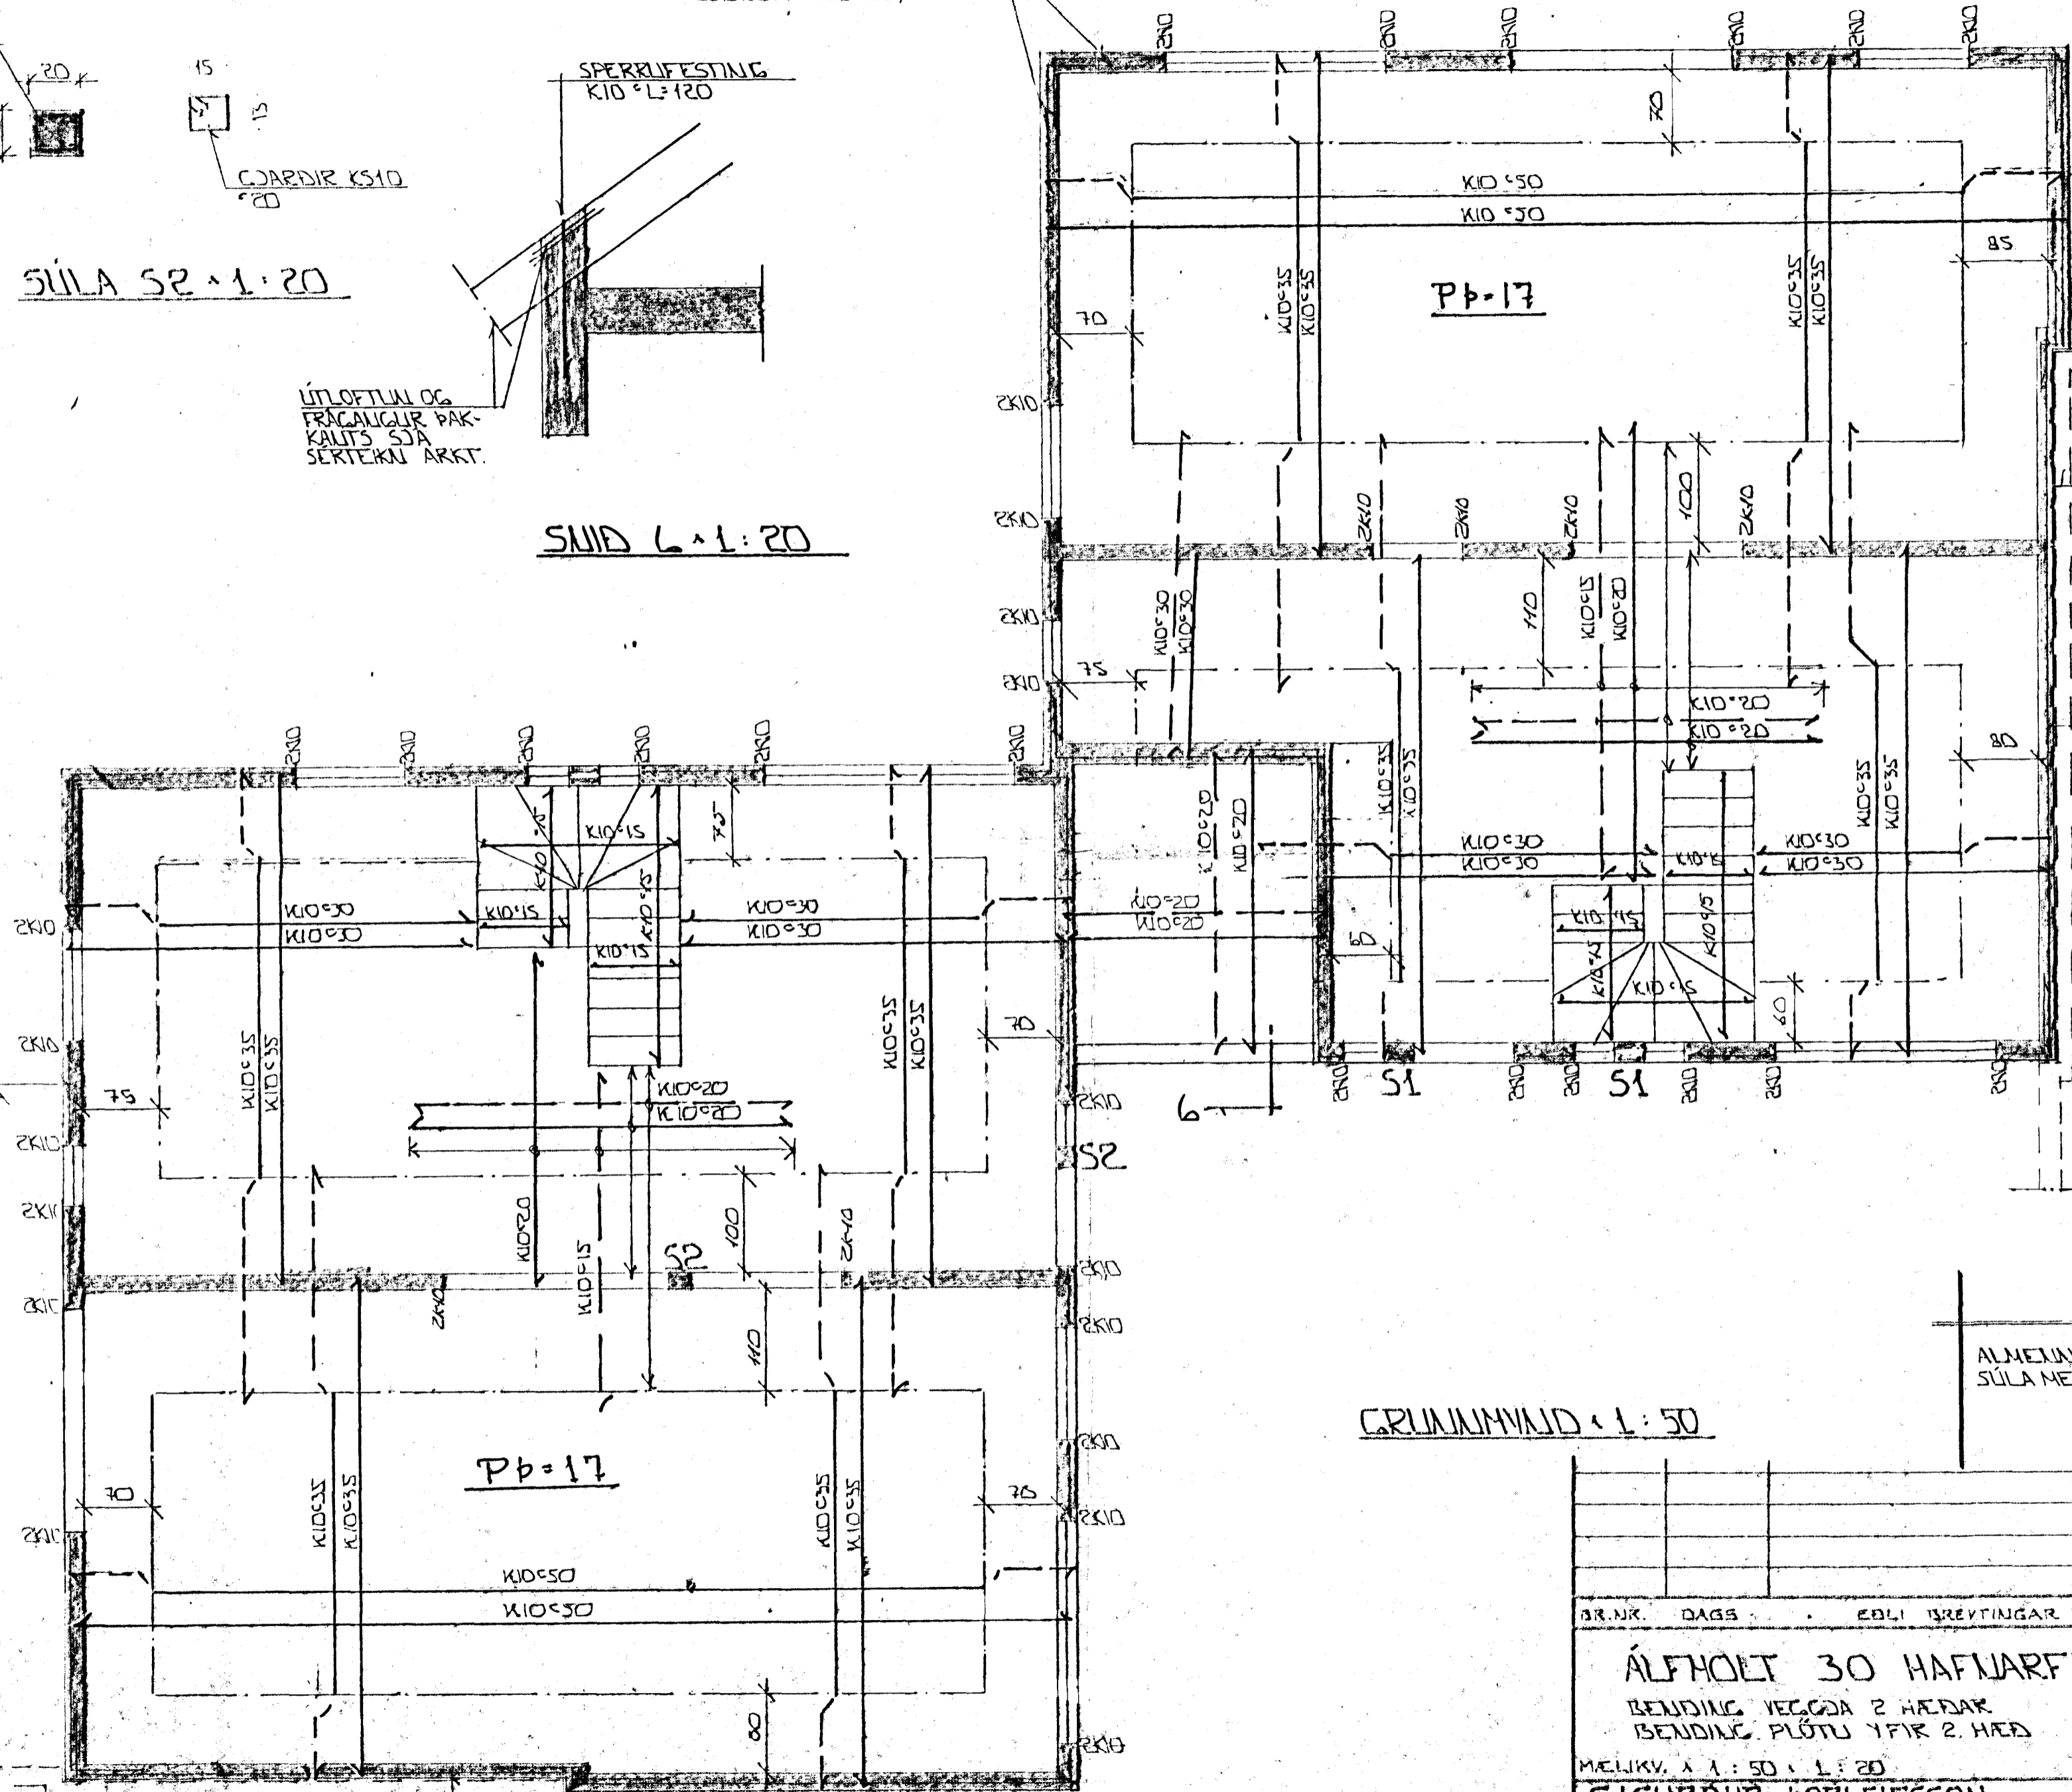

Á MILLI HÚSA KOMI
12 MM TÖRUR TEX.

EINFÖLD GRIND Í YTRIRLÍU
LITVEGGJA
LÖRRETT K10°20
LÖRRETT K10°30


EINFÖLD GRIND Í
YTRIRLÍU LITVEGGJA
LÖRRETT K10°20
LÖRRETT K10°30

STREIPA:
S > 250
V ≤ 0.5
LOFT ≥ 6%
SEMENT ≥ 300 KG/M³

SKÝRNINGAR

ALMENJAR SKÝRNINGAR SJA BL. NR. 1 - 01
SÚILA MERT S1. SJA BL. NR. 1 - 02

15 JUL 1992

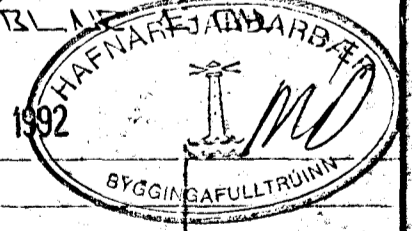

GRUNNMUND x 1:50

MILLI HÚSA KOMI 12 MM TÖRUR TEX.

DR. NR.	DAGS	EÐLI ÍSREYTINGAR	SIGN.
			DAGS: 15. Jul 92
			HAUNAS
			FEIKNAÐ
			VERK NR. 9167
			BLADNR. 1-06

ÁLFHÖLT 30 HAFNARFIRÐI
BENDING VEGGJA 2 HÆÐAR
BENDING PLÖTU YFIR 2. HÆÐ
MELIKV. 1:1.50 x 1:20
SIGURÐUR ÞORLEIFSSON TEKNIFRÉDINGUR F.T.F.T.
STRANDGÖTU 11 HAFNARFIRÐI SIMI 54151/54255