



GRUNNMYND 1:50

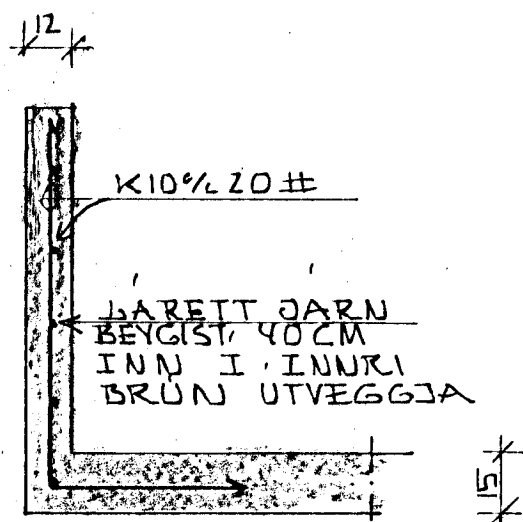

SNIB A-A 1:20

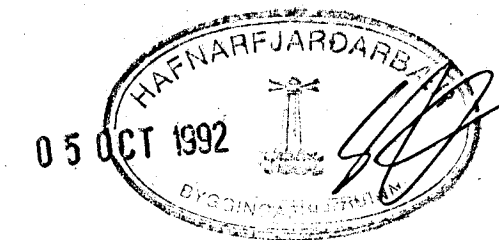

SNIB I STIGAHLAUP TEIKN. NR. - 06
SKYRINGAR OG FL. TEIKN. NR. - 01

ALFHOLT 32. HAFNARFIRÐI.

JARN I PLOTU YFIR 1. HÆÐ.

MELIKVARDI: 1:50, 1:20

KRISTJAN STEFANSSON TEKNIFRÆÐINGUR P.T.F.I.
REYKJAVÍKURVEGI 68, HAFNARFIRÐI. SÍMI 652100

DAGS. SEPT 1992

HANNAÐ: K.S.

TEIKNAD: K.S.

VERK NR. FLÖKKUR

9204 01

TEIKNING NR.

09