



36

ERKI EYGI NR 36

Samþykkt á fundi bygginga-  
nefndar þ. 8.10.1990

BYGGINGAFULLTRÚINN  
HAFNARFIRDI

*[Signature]*

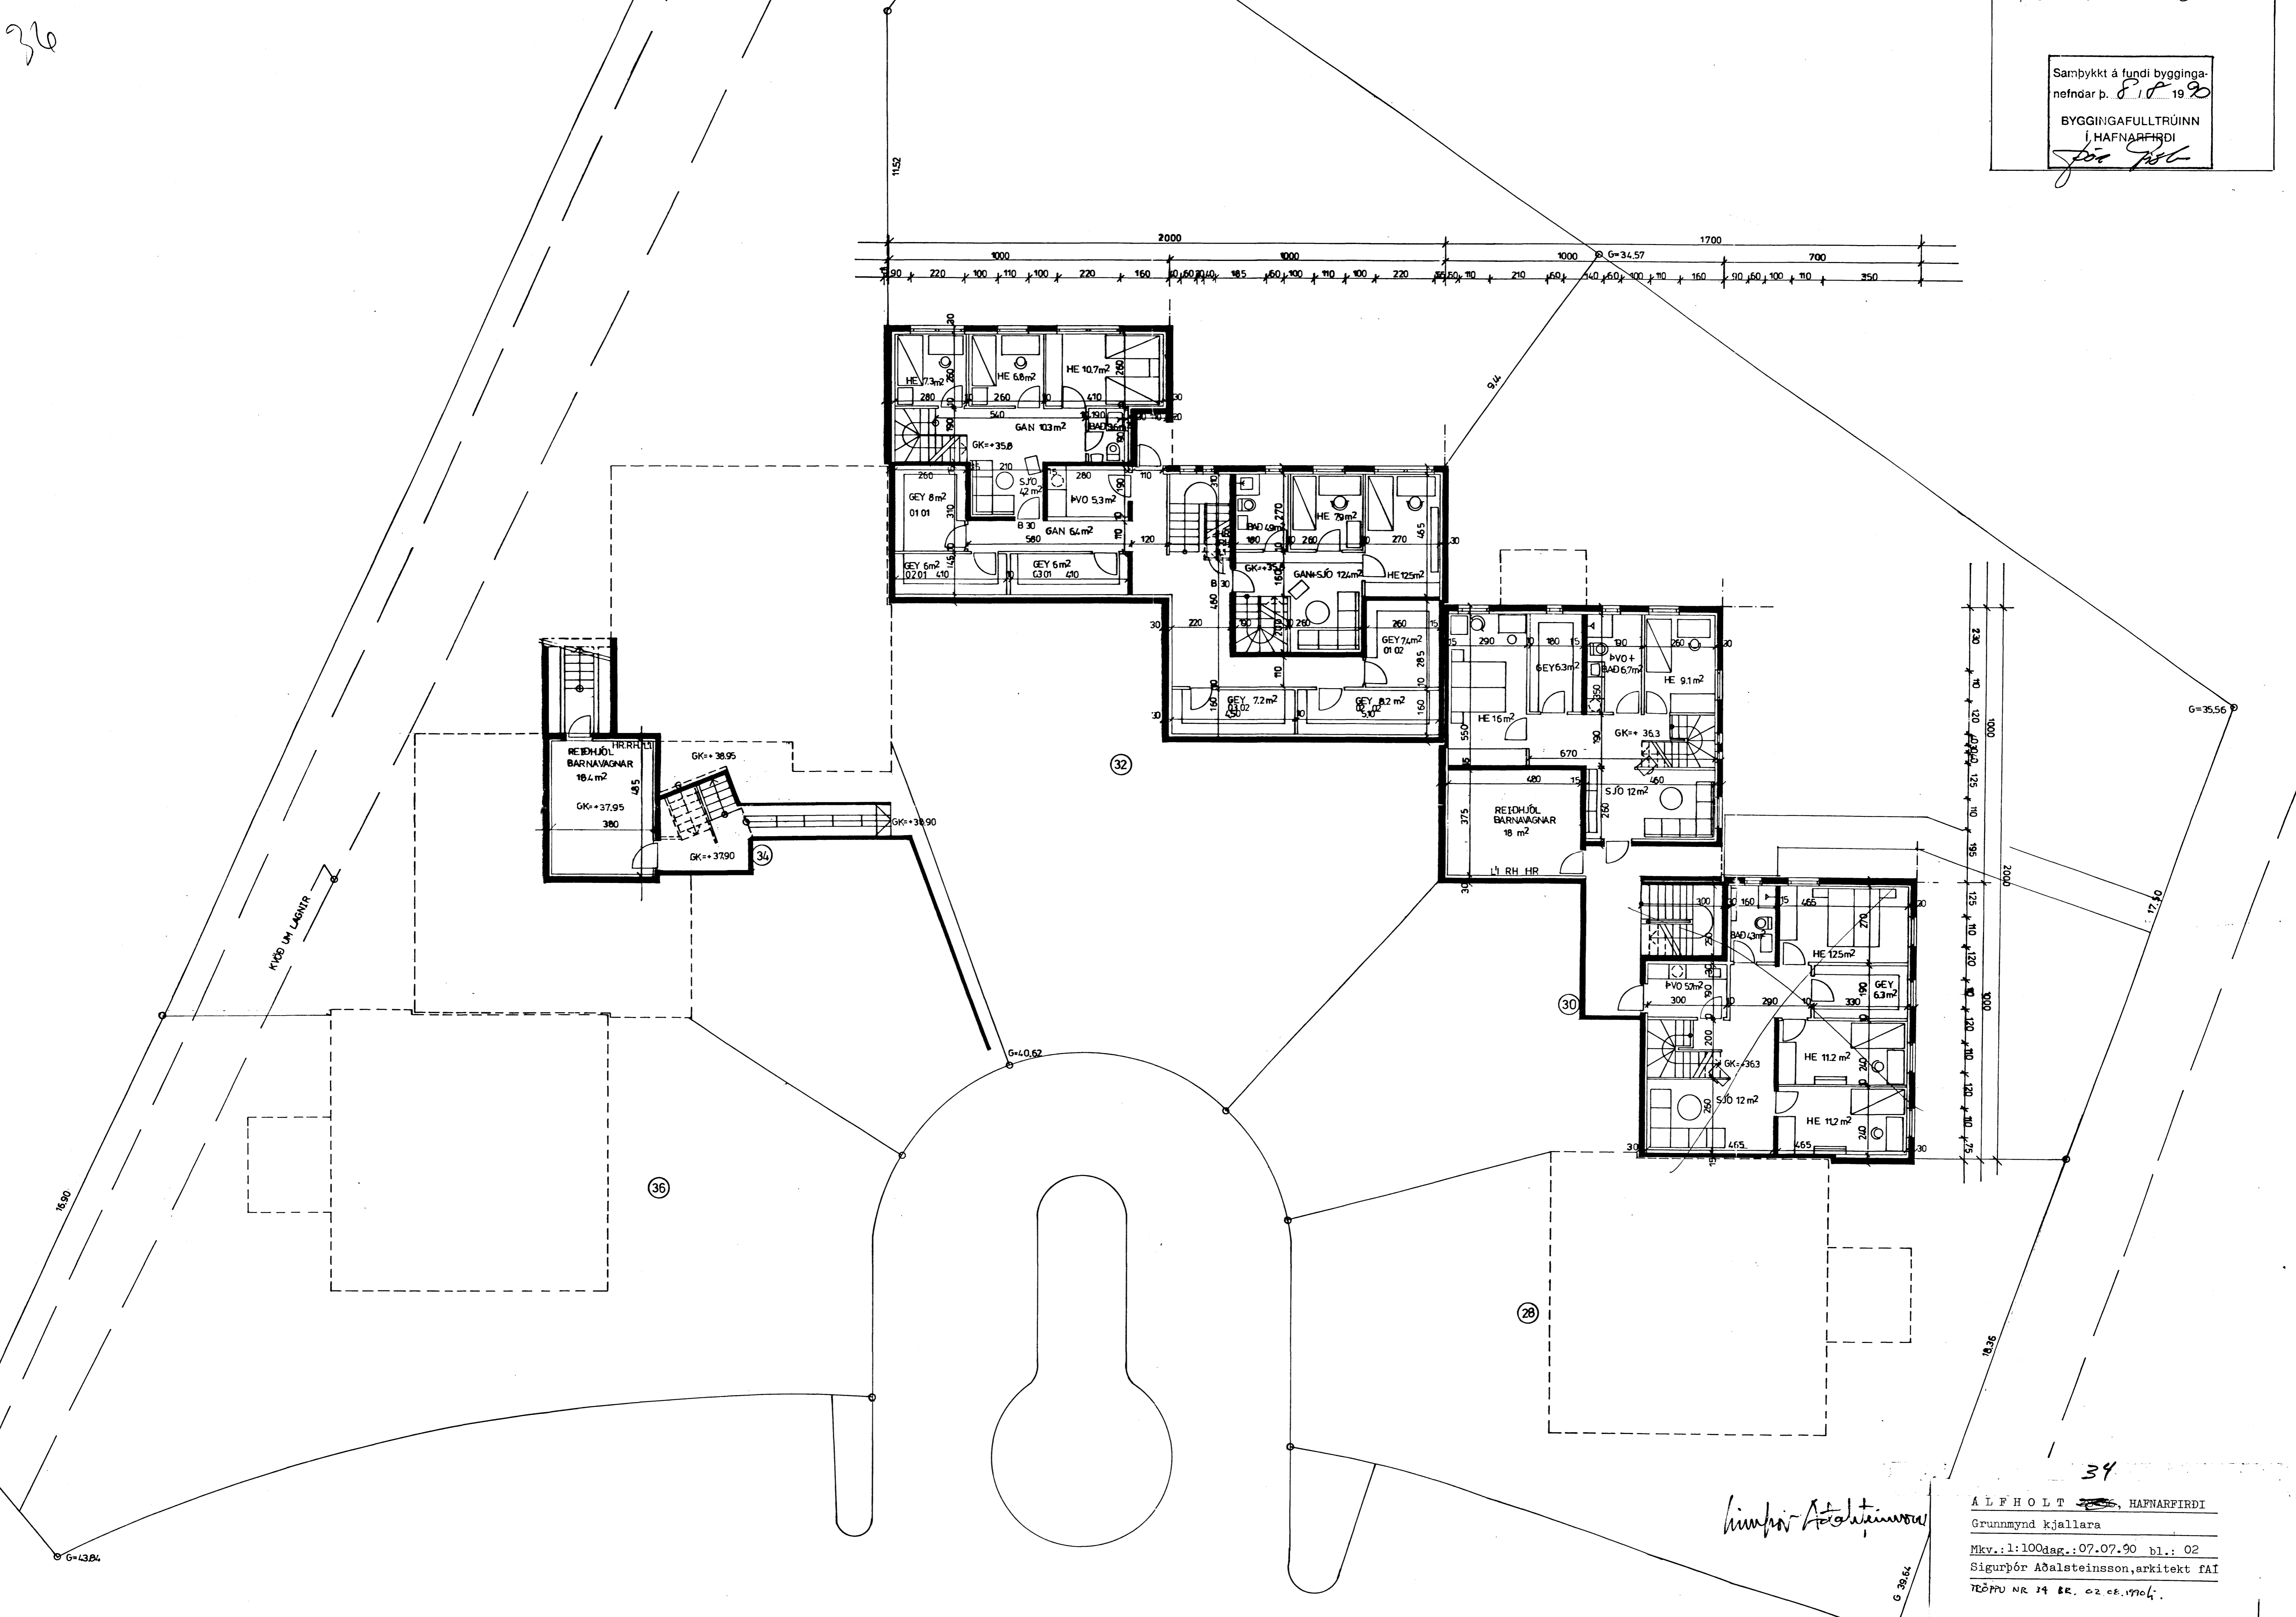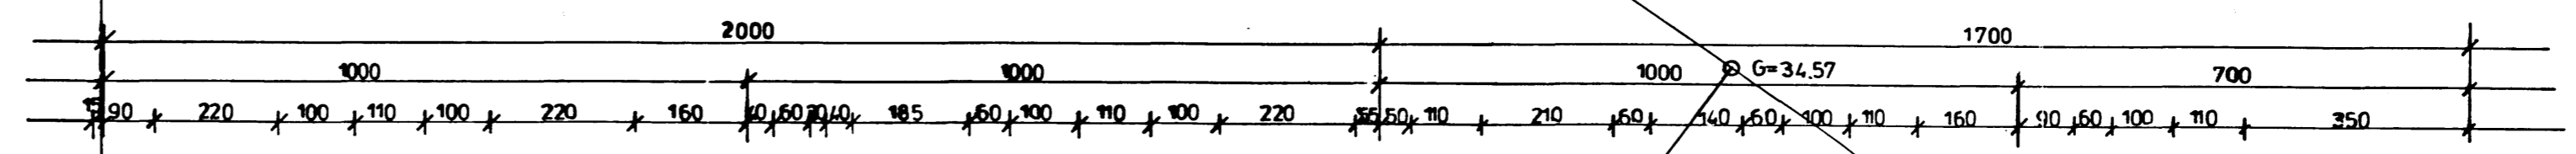


G=35.56

G=+0.62

18.90

KVEÐ UM LAGYR

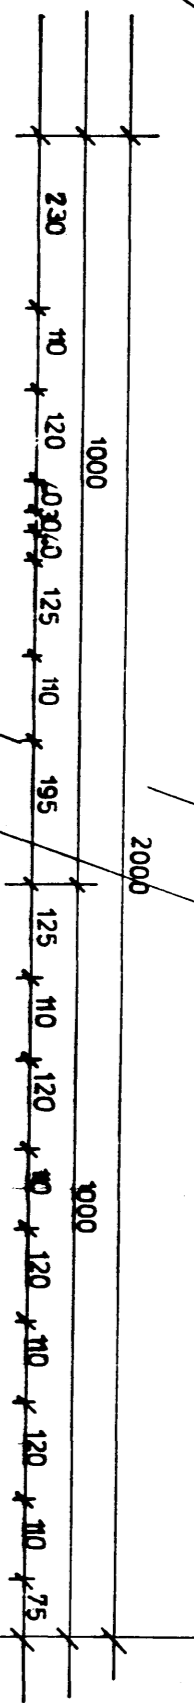

34

*Alfholt*

ALFHOLT ~~36~~, HAFNARFIRDI  
 Grunmynd kjallara  
 Mkv.: 1:100 dag.: 07.07.90 bl.: 02  
 Sigurbör Adalsteinsson, arkitekt fAI  
 TÖPPU NR 34 & R. 02.08.1990f.

G 38.6